


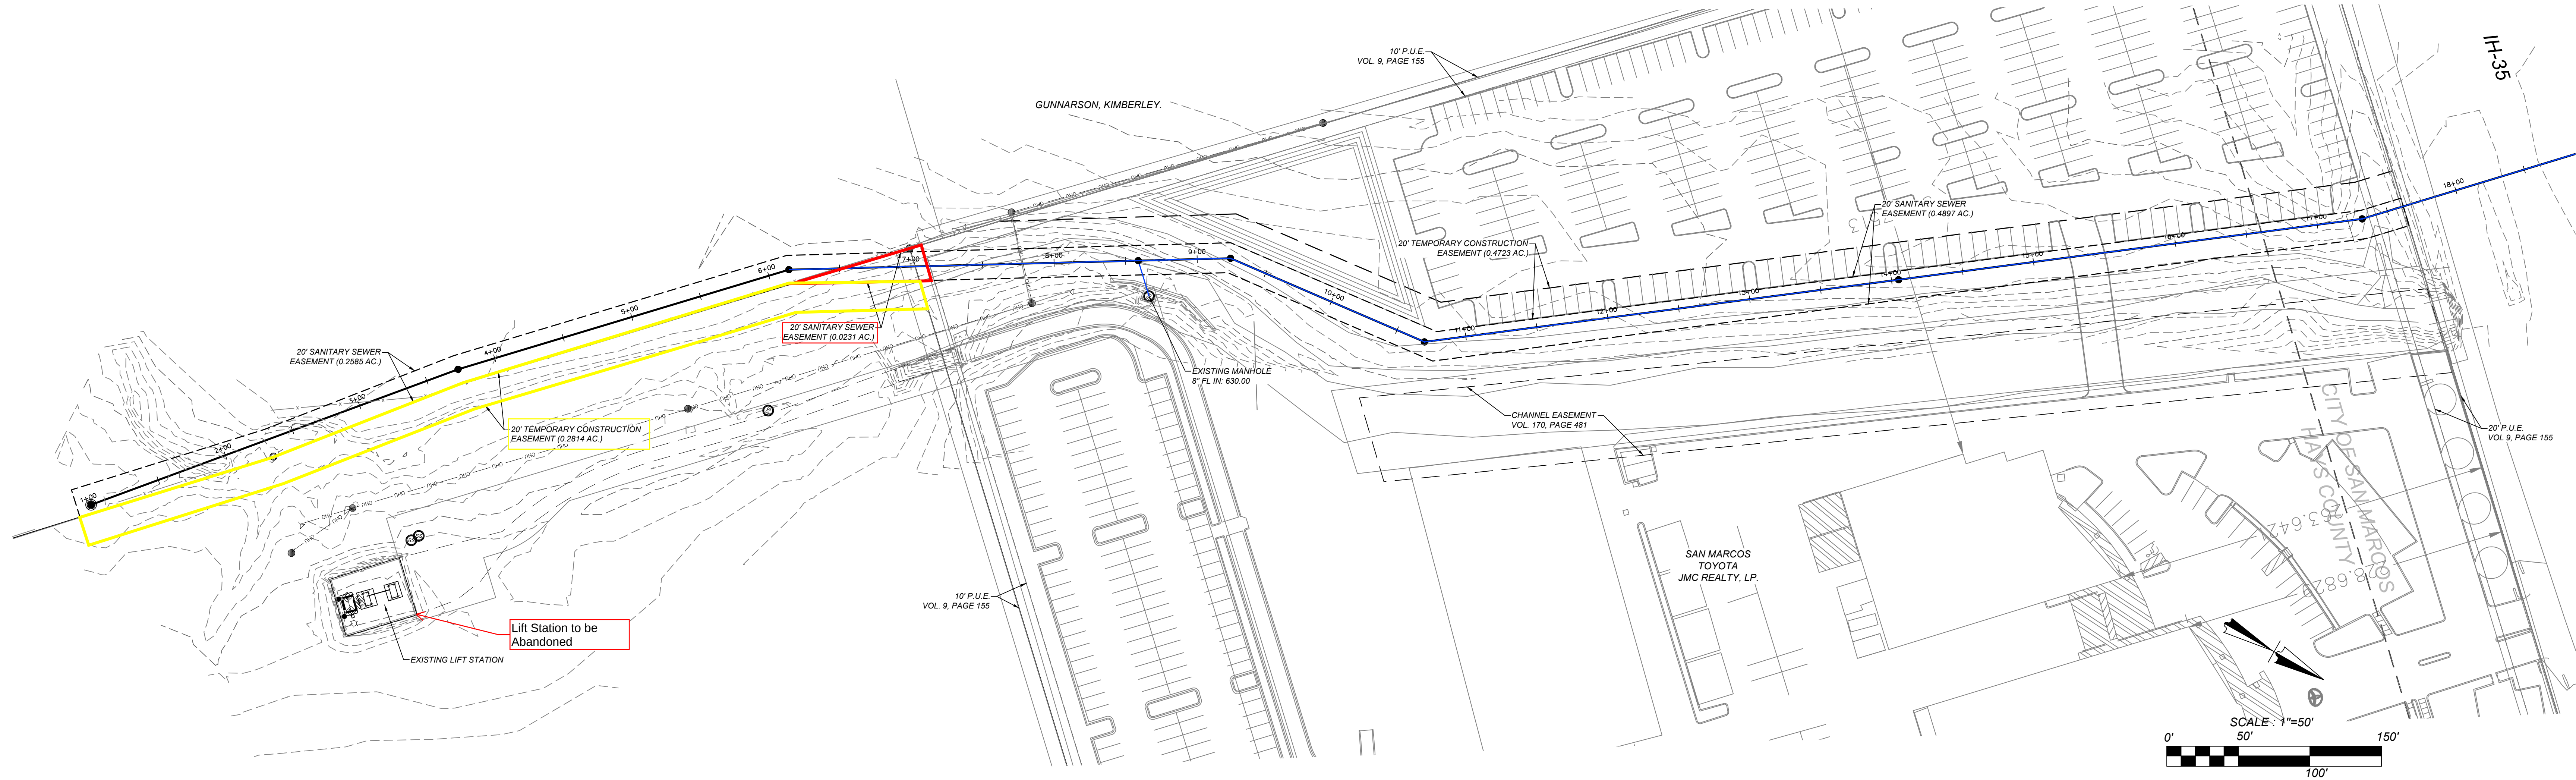

POSEY RD WASTEWATER EXTENSION
SAN MARCOS, TX
PROPOSED ALIGNMENT

