

This Drawing is an instrument of service and is the sole property of Doan & Associates, any use of this drawing without written consent by Doan & Associates is prohibited.

The firm shall not have control or charge of and shall not be responsible for construction means, methods, deviations, techniques, sequences, or procedures, or for safety precautions and programs in connection with the work, for the acts or omissions of the contractor, subcontractors or any other persons performing any of the work, or failure of any of them to carry out the work in accordance with the contract documents. Always use dimensions as shown. Drawings are not to be scaled.

Drawings scales as indicated are for reference only and are not intended to accurately depict actual or designed conditions. Written dimensions shall govern.

DATE ISSUED	REMARKS

STAMP

PROJECT NAME

**Buffalo Wild Wings**

1400 Aquarena Springs Drive  
San Marcos, TX 78666

DRAWING TITLE

**SITE PLAN**

PROJECT # 24-022

SCALE AS SHOWN

DATE 05-09-2024

DRAWN BY BK

CHECKED BY JD



SHEET #

**A001**

**PARKING ANALYSIS**


REQUIRED PARKING:  
1 per 100 sf GFA, or 1 space for each 4 seats, whichever is less.  
200 SEATS PER SEAT COUNT TABLE  
200 SEATS / 4 SEATS PER TABLE = 60 REQUIRED SPACES  
SPACES PROVIDED: 113

SEAT COUNT	
DINING TOTAL:	200 SEATS
DINING "A"	112
DINING "B"	32
DINING "C"	36
DINING "D"	20
BAR TOTAL:	30 SEATS
BAR	30
OTHER TOTAL:	10 SEATS
VIRTUAL GOLF	10
<b>OVERALL TOTAL:</b>	<b>240 TOTAL SEATS</b>

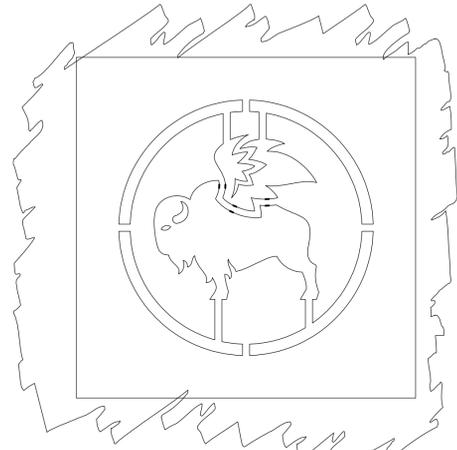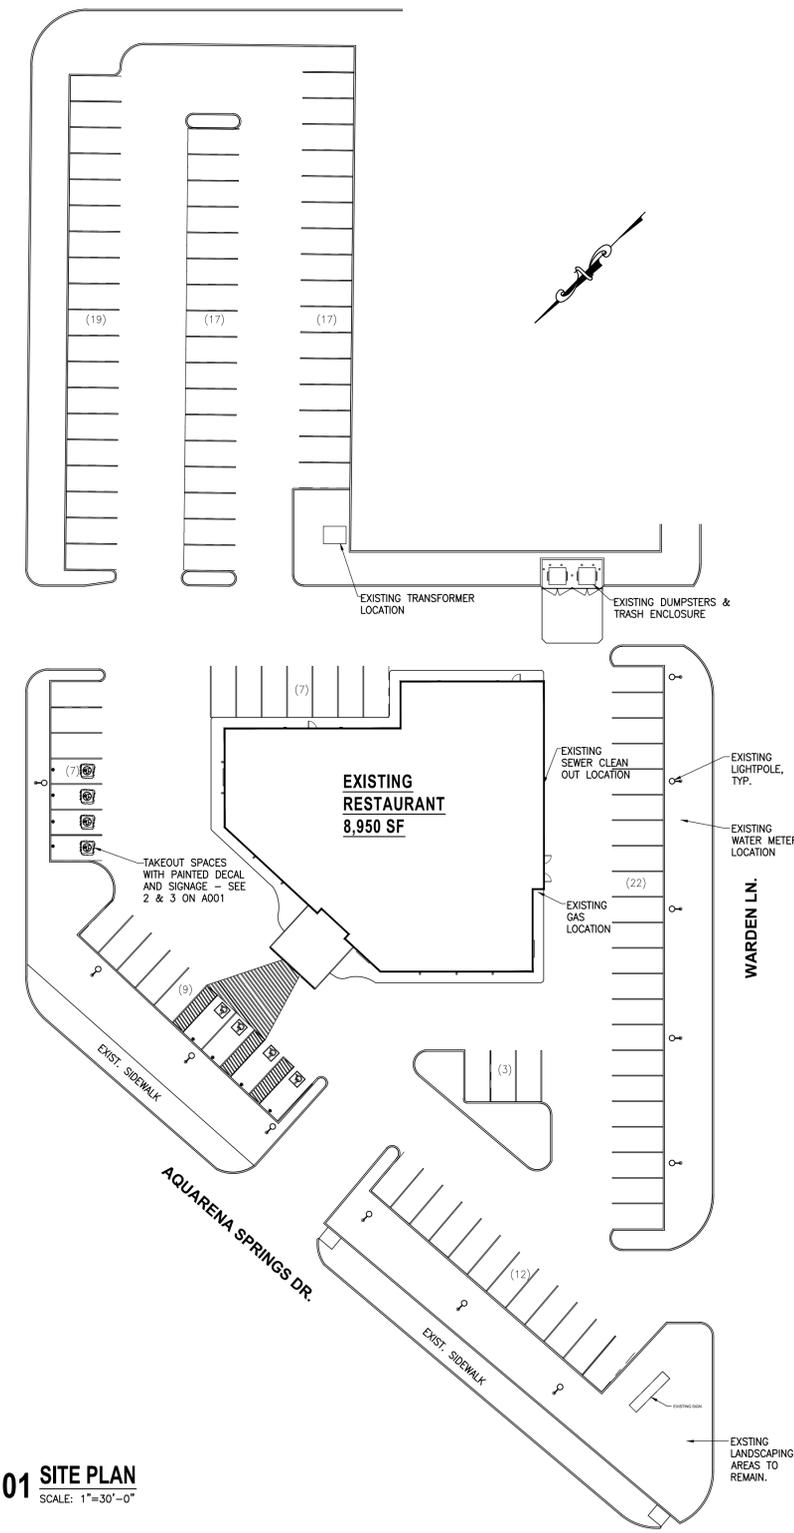


- NOTES:
- PAINT LOGO AS INDICATED ON SITE PLAN.
  - STENCIL SHALL BE PROVIDED BY "SIGN VENDOR." APPLY AT "APPROVED" DESIGNATED "TAKEOUT" STALL LOCATIONS.
  - 1ST PREFERENCE OF COLOR SHALL BE "WHITE" TRAFFIC GRADE PAINT (C.W-10); YELLOW IF REQUIRED BY LOCAL CODE.

**3 TAKE-OUT LOGO**  
A001 SCALE 1" = 1'-0"

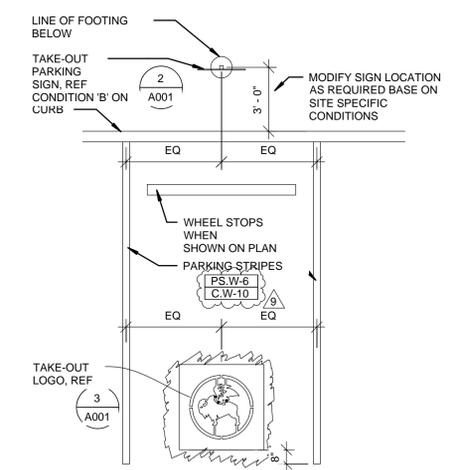


**5 TAKE-OUT LOGO LOCATION**  
A001 SCALE 1/4" = 1'-0"

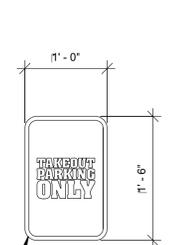


SIGN: BLACK BACKGROUND WITH WHITE LETTERING AND YELLOW TRIM. GRAPHICS BY SIGN VENDOR. EDGE BANDING TYPICAL AT EDGES OF SIGN BY SIGN VENDOR

- NOTES:
- FABRICATE ALL SIGN PANELS OF .063 FLAT ALUMINUM PANEL W/ RAD CORNERS
  - POST MOUNT: USE STAINLESS STEEL 3/8" MACHINE BOLTS W/ WASHERS, 2 PER SIGN.
  - COORDINATE QUANTITY AND LOCATION W/ LANDLORD AND BWV
  - SCOPE OTHER THAN FOOTING FURNISHED AND INSTALLED BY SIGN VENDOR.


**2 TAKE-OUT PARKING SIGN**  
A001 SCALE 1" = 1'-0"

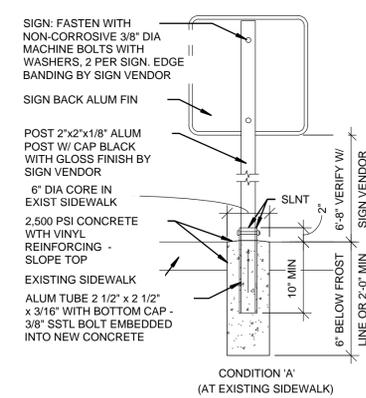

CONDITION 'A'  
(AT EXISTING SIDEWALK)

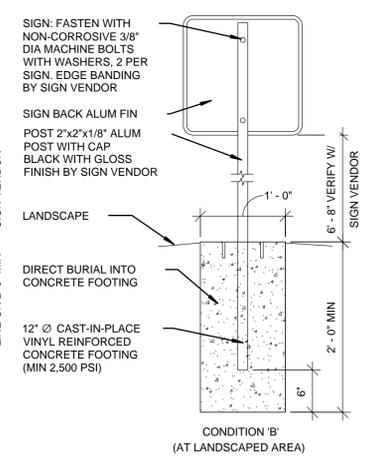

CONDITION 'B'  
(AT LANDSCAPED AREA)

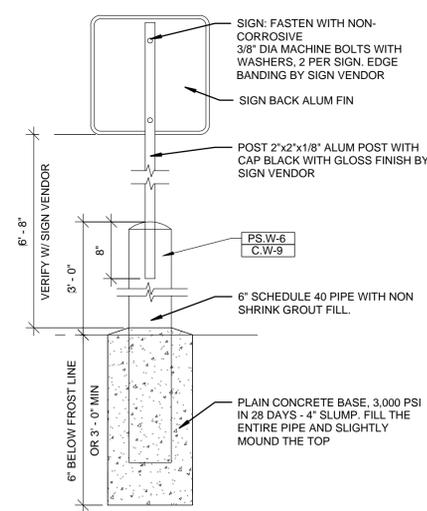

CONDITION 'C'  
(AT HEAD TO HEAD PARKING)  
(WHEN SIGN IS AT HEAD OF SPACE)

**01 SITE PLAN**  
SCALE: 1" = 30'-0"



This Drawing is an instrument of service and is the sole property of Doan & Associates, any use of this drawing without written consent by Doan & Associates is prohibited.

The firm shall not have control or charge of and shall not be responsible for construction means, methods, deviations, techniques, sequences, or procedures, or for safety precautions and programs in connection with the work, for the acts or omissions of the contractor, subcontractors or any other persons performing any of the work, or failure of any of them to carry out the work in accordance with the contract documents. Always use dimensions as shown. Drawings are not to be scaled.

Drawings scales as indicated are for reference only and are not intended to accurately depict actual or designed conditions. Written dimensions shall govern.

DATE ISSUED	REMARKS

STAMP

PROJECT NAME

## Buffalo Wild Wings

1400 Aquarena Springs Drive  
San Marcos, TX 78666

DRAWING TITLE

### FURNITURE & FIXTURE PLAN

PROJECT # 24-022

SCALE AS SHOWN


DATE 05-09-2024

DRAWN BY BK

CHECKED BY JD

SHEET #

# Q101

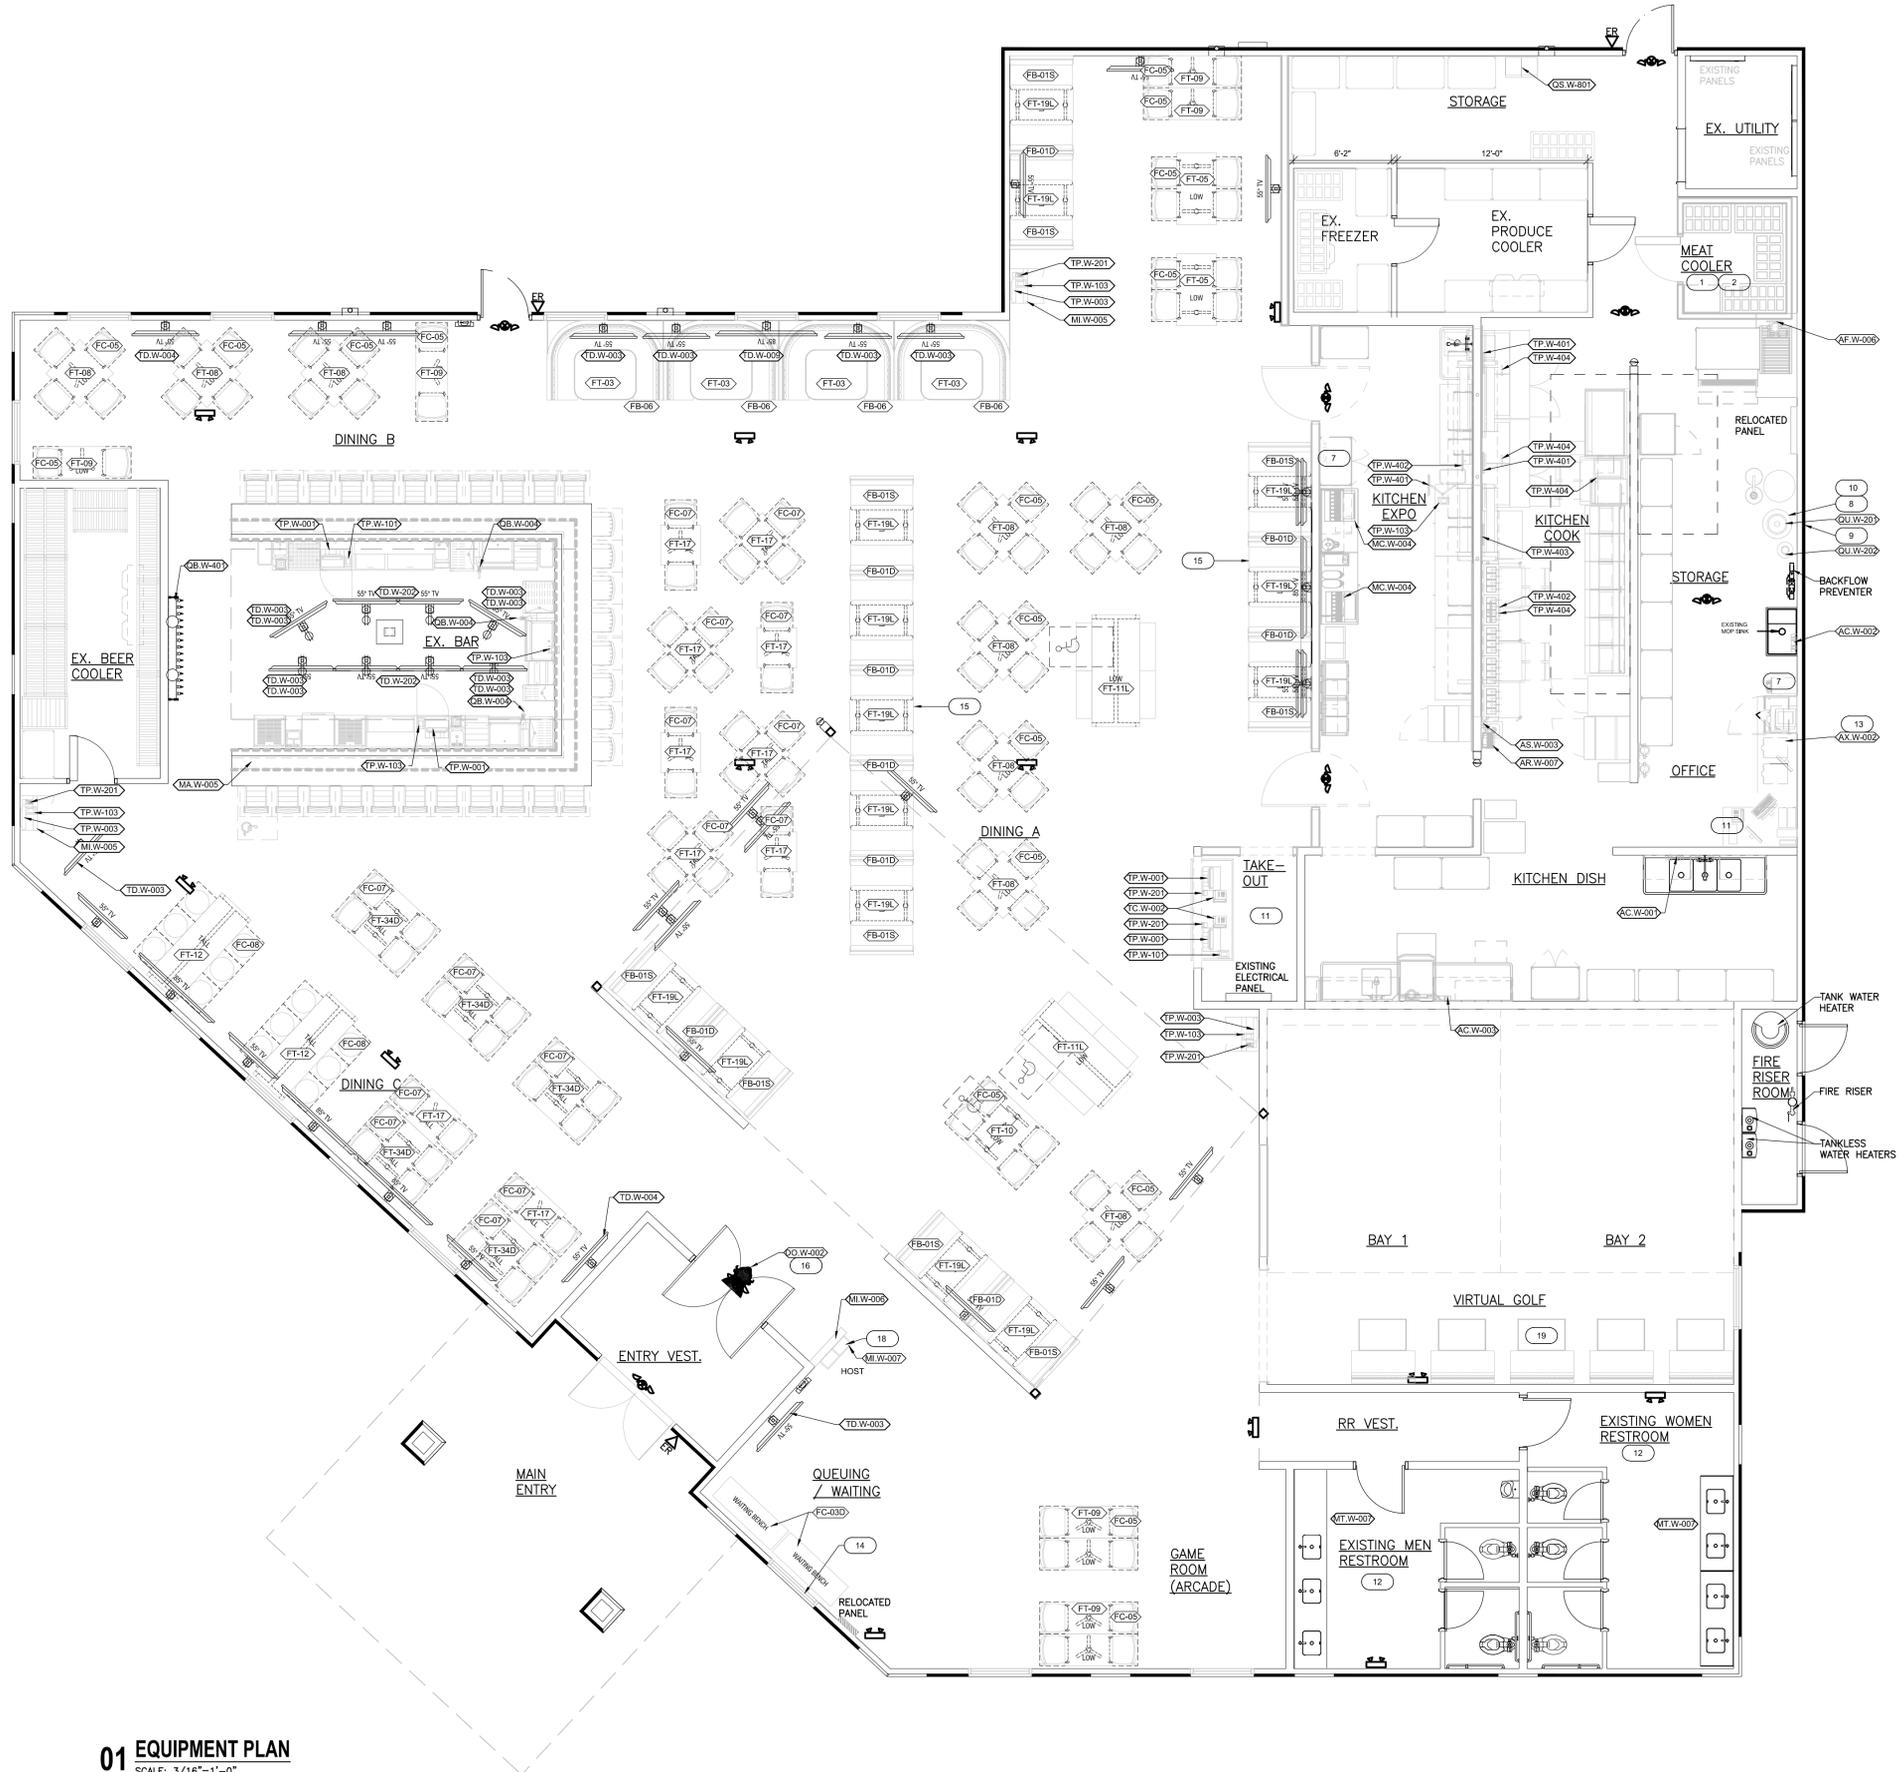

SEAT COUNT	
DINING TOTAL:	176 SEATS
DINING "A"	112
DINING "B"	28
DINING "C"	36
BAR TOTAL:	30 SEATS
BAR	30
OTHER TOTAL:	30 SEATS
FAMILY ROOM	20
VIRTUAL GOLF	10
OVERALL TOTAL:	236 TOTAL SEATS

- KEY NOTES**
- KES-1 TO VERIFY CLEAR DIMENSIONS PRIOR TO ORDERING WALK-IN BOXES.
  - CLOSURE ANGLE AT COOLER SIDES AND ADJACENT WALL. FURNISHED BY KES-1 AND INSTALLED BY KITCHEN EQUIPMENT CONTRACTOR. REF 3 / A501
  - "PROTECT-ALL" SPECIALTY FLOORING IN COOLER. SEE SPECIFICATION SECTION 09 6516 (RESILIENT SHEET FLOORING) FOR MORE INFORMATION.
  - INSTALL RIGID INSULATION UNDER ALL WALK-IN COOLERS AND FREEZERS. REF ARCHITECTURAL AND STRUCTURAL DETAILS
  - RECESSED SLAB UNDER COOLERS AND FREEZERS - REF ARCHITECTURAL AND STRUCTURAL DETAILS
  - LOCATION OF BEER BLASTER. VERIFY LOCATION AND SIZE WITH BV-3.
  - LOCKABLE WIRE CAGE ENCLOSURE.
  - PROVIDE CHAIN AND LOCK TO SECURE TANKS TO WALL. NITROGEN AND CO2 SUPPLIER TO PROVIDE ALL TUBING AND FINAL CONNECTIONS.
  - CO2 FILL PIPE LOCATION. BY BMW VENDOR. COORDINATE EXACT LOCATION WITH BMW CONSTRUCTION MANAGER
  - WALL MOUNTED CO2 DETECTOR/ALARM. SEE MECHANICAL
  - SEE A404 FOR OFFICE AND TAKE-OUT ENLARGED PLANS & ELEVATIONS
  - SEE A402 FOR LOCATION OF TOILET ACCESSORIES
  - SAFE W/ STAND
  - WINDOW SHADES TO BE PROVIDED ON ALL WINDOWS - SHADES BY BMW VENDOR - SEE SPEC SECTION 12 2413 FOR MORE INFO
  - RAISED BOOTH PLATFORM - PROVIDED BY GC - REF DETAIL 9 / A504
  - BUFFALO HEAD MOUNT. PROVIDED BY OWNER - SEE INT ELEV
  - SECURITY STROBE AND 32" TV FOR TAKE-OUT NOTIFICATION
  - MENU HOLDER
  - TABLES/SEATING FOR VIRTUAL GOLF. COORDINATE WITH OWNER.

- GENERAL NOTES**
- FIRMLY ANCHOR ANY FURNITURE OR EQUIPMENT WHICH IS REQUIRED TO BE FIXED. CAULK AND SEAL TO WALLS AND FLOOR.
  - TV MONITORS AND MOUNTS, PROJECTORS AND SCREENS, AND SUSPENSION SYSTEM BY ANY CONTRACTOR. SEE INTERIOR ELEVATIONS FOR TV HEIGHTS. VERIFY MOUNTING HEIGHTS WITH BMW CONSTRUCTION MANAGER. PROJECTORS AND SCREENS TO BE SUSPENDED FROM ROOF JOISTS WITH PIPE AND UNISTRUT, UNO. COORDINATE POWER FOR PROJECTORS WITH ELECTRICAL.
  - INSTALL MENU HOLDERS AT LOCATIONS SHOWN ON DRAWINGS. PRIOR TO INSTALLATION VERIFY PLACEMENT WITH OWNER.
  - 3" GRONMET IN COUNTERTOP AT MONITORS, PRINTERS, FAX MACHINES, ETC. COORDINATE EXACT LOCATION WITH OWNER.
  - SEAL WALK-IN PENETRATIONS.
  - ACCESSIBLE TABLES TO BE PROVIDED WHERE SHOWN ON PLANS WITH H/C SYMBOL.
  - SELF SERVICE SHELVES AND DISPENSING DEVICES FOR TABLEWARE, DISHWARE, CONDIMENTS, FOOD, AND BEVERAGES SHALL NOT BE MORE THAN 54" AFF. NOT LESS THAN 9" AFF AND ACCESSIBLE FROM WITHIN 25" FROM EDGE OF COUNTER.
  - REFER TO EQUIPMENT SCHEDULE ON SHEET Q201 FOR ALL DESCRIPTIONS OF EQUIPMENT, MILLWORK, AND FIXTURES. REFER TO Q301 AND Q302 FOR EQUIPMENT ELEVATIONS
  - ALL TAGGED ITEMS REFERENCED ON THIS SHEET ARE PROVIDED BY VENDORS OTHER THAN KES-1

**01 EQUIPMENT PLAN**  
SCALE: 3/16"=1'-0"

GET 10 FREE BONELESS WINGS WITH \$15 MIN SPEND PROMO CODE: GOBONELESS




SIGN IN

MENU /

# WINGS & TENDERS

BOGO 50% OFF

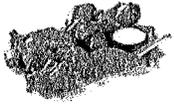

**BUY ONE GET 50% OFF TRADITIONAL WINGS**  
860 cal

[VIEW ITEM](#)



**TRADITIONAL WINGS**  
720 cal

[VIEW ITEM](#)



**BONELESS WINGS**  
610 cal

[VIEW ITEM](#)



**CAULIFLOWER WINGS**  
520 cal

[VIEW ITEM](#)



**TRADITIONAL & BONELESS COMBO**  
1290 cal

[VIEW ITEM](#)



**BLAZIN' CHALLENGE® AT HOME**  
940 cal

[VIEW ITEM](#)

## PARTY WINGS



**TRADITIONAL WINGS**  
3730 cal

[VIEW ITEM](#)



**BONELESS WINGS**  
3160 cal

[VIEW ITEM](#)

## TENDERS



**HAND-BREADED TENDERS**



**NAKED TENDERS®**  
680 cal

1240 cal

[VIEW ITEM](#)

[VIEW ITEM](#)

2,000 calories a day is used for general nutrition advice, but calorie needs vary. Additional nutrition information available upon request.



We recently updated our [Privacy Policy](#). You can click on the link to view the latest version.

OK



## GET IN THE GAME

- [DOWNLOAD OUR APP](#) 
- [CAREERS](#) 
- [FRANCHISING](#) 


## ABOUT US

- SAUCES
- [GIVING](#) 
- [PRESS](#) 
- [INSPIRE STORIES](#) 

## LEARN MORE

- [NUTRITION & ALLERGEN GUIDE](#)
- [FAQ & CONTACT US](#)
- [CHANGE COUNTRY](#)
- [GIFT CARDS](#)
- [PROMOTIONS](#)

## LET'S CONNECT

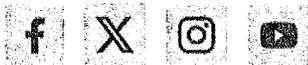

[Privacy Policy](#)

[Terms Of Use](#)

[CA Transparency In Supply Chains Act](#)

[Accessibility](#)

[About Our Ads](#)

[Your Privacy Choices](#)

---

Copyright ©2024 Buffalo Wild Wings, INC. Please Drink Responsibly. v.1.336.5



[GET 10 FREE BONELESS WINGS WITH \\$15 MIN SPEND PROMO CODE: GOBONELESS](#)



[SIGN IN](#)



[MENU](#) /

# VALUE BUNDLES ▼



**6 BONELESS WINGS + FRIES**  
790 cal

[VIEW ITEM](#)



**6 TRADITIONAL WINGS + FRIES**  
850 cal

[VIEW ITEM](#)



**10 BONELESS WINGS + FRIES**  
1030 cal

[VIEW ITEM](#)



**10 TRADITIONAL WINGS + FRIES**  
1140 cal

[VIEW ITEM](#)



**20/20 WING BUNDLE**  
3490 cal

[VIEW ITEM](#)



**20 BONELESS WINGS + FRIES**  
2050 cal

[VIEW ITEM](#)



**20 TRADITIONAL WINGS + FRIES**  
2280 cal

[VIEW ITEM](#)



**15/15 WING BUNDLE**  
2840 cal

[VIEW ITEM](#)

2,000 calories a day is used for general nutrition advice, but calorie needs vary. Additional nutrition information available upon request.

## GET IN THE GAME

- [DOWNLOAD OUR APP](#)
- [CAREERS](#)
- [FRANCHISING](#)

## ABOUT US

- [SAUCES](#)
- [GIVING](#)
- [PRESS](#)
- [INSPIRE STORIES](#)

## LEARN MORE

- [NUTRITION & ALLERGEN GUIDE](#)

- [FAQ & CONTACT US](#)
- [CHANGE COUNTRY](#)
- [GIFT CARDS](#)
- [PROMOTIONS](#)

We recently updated our [Privacy Policy](#). You can click on the link to view the latest version.

**OK**

[Privacy Policy](#)

[Accessibility](#)

[Terms Of Use](#)

[About Our Ads](#)

[CA Transparency In Supply Chains Act](#)

[Your Privacy Choices](#)

---

Copyright ©2024 Buffalo Wild Wings, INC. Please Drink Responsibly. v.1.336.5

[GET 10 FREE BONELESS WINGS WITH \\$15 MIN SPEND PROMO CODE: GOBONELESS](#)



[SIGN IN](#)

[MENU](#) /

# APPETIZERS



**FRENCH FRIES**  
840 cal

[VIEW ITEM](#)



**POTATO WEDGES**  
750 cal

[VIEW ITEM](#)



**MOZZARELLA STICKS**  
520 cal

[VIEW ITEM](#)



**CHEDDAR CHEESE CURDS**  
1390 cal

[VIEW ITEM](#)



**FRIED PICKLES**  
790 cal

[VIEW ITEM](#)



**BEER-BATTERED ONION RINGS**  
1430 cal

[VIEW ITEM](#)



**TOTS**  
1240 cal

[VIEW ITEM](#)



**EVERYTHING PRETZEL KNOTS**  
870 cal

[VIEW ITEM](#)



**HOUSE SAMPLER**  
2730 cal

[VIEW ITEM](#)



**HATCH QUESO**  
1110 cal

[VIEW ITEM](#)



**ULTIMATE NACHOS**  
1770 cal

[VIEW ITEM](#)



**BUFFALO CHICKEN TOTS**  
2110 cal

[VIEW ITEM](#)



**CHIPS & DIP TRIO**  
1660 cal

[VIEW ITEM](#)



**ASIAN ZING® CAULIFLOWER WINGS**  
1020 cal

[VIEW ITEM](#)



**CHIPS & SALSA**  
860 cal

[VIEW ITEM](#)



**CHIPS & HOUSE-MADE GUACAMOLE**  
1240 cal

[VIEW ITEM](#)

2,000 calories a day is used for general nutrition advice, but calorie needs vary. Additional nutrition information available upon request.

### GET IN THE GAME

- [DOWNLOAD OUR APP](#) 
- [CAREERS](#) 
- [FRANCHISING](#) 

### ABOUT US


- [SAUCES](#)
- [GIVING](#) 

We recently updated our [Privacy Policy](#). You can click on the link to view the latest version.



- [NUTRITION & ALLERGEN GUIDE](#)
- [FAQ & CONTACT US](#)
- [CHANGE COUNTRY](#)
- [GIFT CARDS](#)
- [PROMOTIONS](#)

### LET'S CONNECT

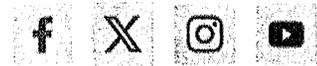

[Privacy Policy](#)

[Accessibility](#)

[Terms Of Use](#)

[About Our Ads](#)

[CA Transparency In Supply Chains Act](#)

[Your Privacy Choices](#)

Copyright ©2024 Buffalo Wild Wings, INC. Please Drink Responsibly. v.1.336.5

GET 10 FREE BONELESS WINGS WITH \$15 MIN SPEND PROMO CODE: GOBONELESS



SIGN IN

MENU /

# SIDES & EXTRAS



**FRENCH FRIES**  
420 cal

[VIEW ITEM](#)



**POTATO WEDGES**  
370 cal

[VIEW ITEM](#)



**CHEDDAR CHEESE CURDS**  
870 cal

[VIEW ITEM](#)



**BEER-BATTERED ONION RINGS**  
890 cal

[VIEW ITEM](#)



**TOTS**  
620 cal

[VIEW ITEM](#)



**MAC & CHEESE**  
540 cal

[VIEW ITEM](#)



**CARROTS & CELERY**  
380 cal

[VIEW ITEM](#)



**GARDEN SIDE SALAD**  
90 cal

[VIEW ITEM](#)

# EXTRAS



**BLEU CHEESE**  
280 cal

[VIEW ITEM](#)



**CARROTS & CELERY**  
35 cal

[VIEW ITEM](#)



**CARROTS**  
50 cal

[VIEW ITEM](#)



**CELERY**  
15 cal

[VIEW ITEM](#)



**CHILI**  
110 cal

[VIEW ITEM](#)



**PICO DE GALLO**  
15 cal

[VIEW ITEM](#)



**HATCH QUESO**  
110 cal

[VIEW ITEM](#)



**RANCH**  
320 cal

[VIEW ITEM](#)



**SALSA**  
30 cal

[VIEW ITEM](#)



**CREMA**  
110 cal

[VIEW ITEM](#)



**SOUTHWESTERN RANCH**  
340 cal

[VIEW ITEM](#)



**HOUSE-MADE GUACAMOLE**  
80 cal

[VIEW ITEM](#)

We recently updated our [Privacy Policy](#). You can click on the link to view the latest version.

OK

### GET IN THE GAME

- [DOWNLOAD OUR APP](#)
- [CAREERS](#)
- [FRANCHISING](#)


### ABOUT US

- [SAUCES](#)
- [GIVING](#)
- [PRESS](#)
- [INSPIRE STORIES](#)

### LEARN MORE

- [NUTRITION & ALLERGEN GUIDE](#)
- [FAQ & CONTACT US](#)
- [CHANGE COUNTRY](#)
- [GIFT CARDS](#)
- [PROMOTIONS](#)

### LET'S CONNECT

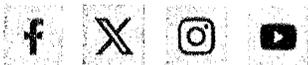

[Privacy Policy](#)

[Terms Of Use](#)

[CA Transparency In Supply Chains Act](#)

[Accessibility](#)

[About Our Ads](#)

[Your Privacy Choices](#)



[GET 10 FREE BONELESS WINGS WITH \\$15 MIN SPEND PROMO CODE: GOBONELESS](#)



[SIGN IN](#)

[MENU](#) /

# BURGERS

NEW



**ALL-AMERICAN CHEESEBURGER**  
1240 cal

[VIEW ITEM](#)



**TRIPLE BACON CHEESEBURGER**  
1620 cal

[VIEW ITEM](#)



**BACON MAC & CHEESE BURGER**  
1580 cal

[VIEW ITEM](#)



**BACON SMASHED HATCH CHILE BURGER**  
1410 cal

[VIEW ITEM](#)



**MUSHROOM SWISS BURGER**  
1380 cal

[VIEW ITEM](#)



**SOUTHWESTERN BLACK BEAN BURGER**  
1160 cal

[VIEW ITEM](#)

2,000 calories a day is used for general nutrition advice, but calorie needs vary. Additional nutrition information available upon request.

## GET IN THE GAME

- [DOWNLOAD OUR APP](#)
- [CAREERS](#)
- [FRANCHISING](#)

## ABOUT US

- [SAUCES](#)
- [GIVING](#)
- [PRESS](#)
- [INSPIRE STORIES](#)

## LEARN MORE

- [NUTRITION & ALLERGEN GUIDE](#)

- [FAQ & CONTACT US](#)
- [CHANGE COUNTRY](#)
- [GIFT CARDS](#)
- [PROMOTIONS](#)

---

We recently updated our [Privacy Policy](#). You can click on the link to view the latest version.

**OK**

[Privacy Policy](#)

[Accessibility](#)

[Terms Of Use](#)

[About Our Ads](#)

[CA Transparency In Supply Chains Act](#)

[Your Privacy Choices](#)

---

Copyright ©2024 Buffalo Wild Wings, INC. Please Drink Responsibly. v.1.336.5

GET 10 FREE BONELESS WINGS WITH \$15 MIN SPEND PROMO CODE: GOBONELESS



SIGN IN

MENU /

# SANDWICHES & WRAPS

NEW

NEW



**BACON PATTY MELT**  
1720 cal

[VIEW ITEM](#)



**BLT SANDWICH**  
1310 cal

[VIEW ITEM](#)



**BUFFALO RANCH CHICKEN WRAP**  
1380 cal

[VIEW ITEM](#)



**CLASSIC CHICKEN WRAP**  
1190 cal

[VIEW ITEM](#)



**STREET TACOS**  
1150 cal

[VIEW ITEM](#)



**BUFFALO RANCH CHICKEN SANDWICH**  
1150 cal

[VIEW ITEM](#)



**CLASSIC CHICKEN SANDWICH**  
1040 cal

[VIEW ITEM](#)



**SOUTHERN CHICKEN SANDWICH**  
1290 cal

[VIEW ITEM](#)



**NASHVILLE HOT CHICKEN SANDWICH**  
1230 cal

[VIEW ITEM](#)

2,000 calories a day is used for general nutrition advice, but calorie needs vary. Additional nutrition information available upon request.

## GET IN THE GAME

- [DOWNLOAD OUR APP](#)
- [CAREERS](#)
- [FRANCHISING](#)

## ABOUT US


- [SAUCES](#)
- [GIVING](#)
- [PRESS](#)

We recently updated our [Privacy Policy](#). You can click on the link to view the latest version.

OK

- [FAQ & CONTACT US](#)
- [CHANGE COUNTRY](#)
- [GIFT CARDS](#)
- [PROMOTIONS](#)

## LET'S CONNECT

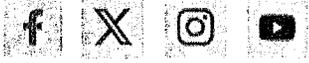

[Privacy Policy](#)

[Accessibility](#)

[Terms Of Use](#)

[About Our Ads](#)

[CA Transparency In Supply Chains Act](#)

[Your Privacy Choices](#)

---

Copyright ©2024 Buffalo Wild Wings, INC. Please Drink Responsibly. v.1.336.5

GET 10 FREE BONELESS WINGS WITH \$15 MIN SPEND PROMO CODE: GOBONELESS



SIGN IN

MENU /

# KIDS MENU



**KIDS CHEESEBURGER**  
980 cal

[VIEW ITEM](#)



**KIDS BONELESS WINGS**  
750 cal

[VIEW ITEM](#)



**KIDS HAND-BREADED TENDERS**  
840 cal

[VIEW ITEM](#)



**KIDS TRADITIONAL WINGS**  
800 cal

[VIEW ITEM](#)



**KIDS MAC & CHEESE**  
1010 cal

[VIEW ITEM](#)

2,000 calories a day is used for general nutrition advice, but calorie needs vary. Additional nutrition information available upon request.

## GET IN THE GAME

- [DOWNLOAD OUR APP](#)
- [CAREERS](#)
- [FRANCHISING](#)

## ABOUT US

- [SAUCES](#)
- [GIVING](#)
- [PRESS](#)
- [INSPIRE STORIES](#)

## LEARN MORE

- [NUTRITION & ALLERGEN GUIDE](#)
- [FAQ & CONTACT US](#)
- [CHANGE COUNTRY](#)
- [GIFT CARDS](#)
- [PROMOTIONS](#)

We recently updated our [Privacy Policy](#). You can click on the link to view the latest version.

OK

[Privacy Policy](#)

[Accessibility](#)

[Terms Of Use](#)

[About Our Ads](#)

[CA Transparency In Supply Chains Act](#)

[Your Privacy Choices](#)

---

Copyright ©2024 Buffalo Wild Wings, INC. Please Drink Responsibly. v.1.336.5

GET 10 FREE BONELESS WINGS WITH \$15 MIN SPEND PROMO CODE: GOBONELESS



SIGN IN

MENU /

# DRINKS



**PEPSI®**  
100 cal

[VIEW ITEM](#)



**DIET PEPSI®**  
0 cal

[VIEW ITEM](#)



**PEPSI® ZERO SUGAR**  
0 cal

[VIEW ITEM](#)



**MTN DEW LEGEND™**  
110 cal

[VIEW ITEM](#)



**MOUNTAIN DEW®**  
110 cal

[VIEW ITEM](#)



**STARRY®**  
100 cal

[VIEW ITEM](#)



**TROPICANA LEMONADE®**  
100 cal

[VIEW ITEM](#)



**DR PEPPER®**  
100 cal

[VIEW ITEM](#)



**AQUAFINA® BOTTLED WATER**  
0 cal

[VIEW ITEM](#)



**FRESH BREWED ICED TEA**  
0 cal

[VIEW ITEM](#)



**MUG® ROOT BEER**  
260 cal

[VIEW ITEM](#)



**RED BULL**  
110 cal

[VIEW ITEM](#)



**2 RED BULLS**  
0 cal

[VIEW ITEM](#)



**LIMEBUBLY™ SPARKLING WATER**  
0 cal

[VIEW ITEM](#)

2,000 calories a day is used for general nutrition advice, but calorie needs vary. Additional nutrition information available upon request.

## GET IN THE GAME

- ▶ DOWNLOAD OUR APP
- ▶ CAREERS
- ▶ FRANCHISING

## ABOUT US

SAUCES

GIVING 

We recently updated our [Privacy Policy](#). You can click on the link to view the latest version.

**OK**

NUTRITION & ALLERGEN GUIDE

FAQ & CONTACT US

CHANGE COUNTRY

GIFT CARDS

PROMOTIONS

### LET'S CONNECT



[Privacy Policy](#)

[Terms Of Use](#)

[CA Transparency In Supply Chains Act](#)

[Accessibility](#)

[About Our Ads](#)

[Your Privacy Choices](#)

Copyright ©2024 Buffalo Wild Wings, INC. Please Drink Responsibly. v.1.336.5

[GET 10 FREE BONELESS WINGS WITH \\$15 MIN SPEND PROMO CODE: GOBONELESS](#)



[SIGN IN](#)

[MENU](#) /

# GREENS

NEW



**HONEY BBQ CHICKEN SALAD**  
910 cal

[VIEW ITEM](#)



**CHICKEN CAESAR SALAD**  
780 cal

[VIEW ITEM](#)



**BUFFALO CHICKEN SALAD**  
910 cal

[VIEW ITEM](#)

2,000 calories a day is used for general nutrition advice, but calorie needs vary. Additional nutrition information available upon request.

## GET IN THE GAME

- [DOWNLOAD OUR APP](#)
- [CAREERS](#)
- [FRANCHISING](#)

## ABOUT US

- [SAUCES](#)
- [GIVING](#)
- [PRESS](#)
- [INSPIRE STORIES](#)

## LEARN MORE

- [NUTRITION & ALLERGEN GUIDE](#)
- [FAQ & CONTACT US](#)
- [CHANGE COUNTRY](#)
- [GIFT CARDS](#)
- [PROMOTIONS](#)

We recently updated our [Privacy Policy](#). You can click on the link to view the latest version.

OK

[Privacy Policy](#)

[Accessibility](#)

[Terms Of Use](#)

[About Our Ads](#)

[CA Transparency In Supply Chains Act](#)

[Your Privacy Choices](#)

---

Copyright ©2024 Buffalo Wild Wings, INC. Please Drink Responsibly. v.1.336.5

[GET 10 FREE BONELESS WINGS WITH \\$15 MIN SPEND PROMO CODE: GOBONELESS](#)



[SIGN IN](#)

[MENU](#) /

# DESSERTS



**GHIRARDELLI®  
CHOCOLATE CHUNK  
BROWNIE**  
350 cal

[VIEW ITEM](#)



**TRIPLE CHOCOLATE  
CHIP COOKIE**  
410 cal

[VIEW ITEM](#)



**NEW YORK-STYLE  
CHEESECAKE**  
690 cal

[VIEW ITEM](#)



**CHOCOLATE FUDGE  
CAKE**  
780 cal

[VIEW ITEM](#)



**LOADED ICE CREAM**  
490 cal

[VIEW ITEM](#)

2,000 calories a day is used for general nutrition advice, but calorie needs vary. Additional nutrition information available upon request.

## GET IN THE GAME

- [DOWNLOAD OUR APP](#)
- [CAREERS](#)
- [FRANCHISING](#)

## ABOUT US

- [SAUCES](#)
- [GIVING](#)
- [PRESS](#)
- [INSPIRE STORIES](#)

## LEARN MORE

- [NUTRITION & ALLERGEN GUIDE](#)
- [FAQ & CONTACT US](#)
- [CHANGE COUNTRY](#)
- [GIFT CARDS](#)
- [PROMOTIONS](#)

We recently updated our [Privacy Policy](#). You can click on the link to view the latest version.

OK

[Privacy Policy](#)

[Accessibility](#)

[Terms Of Use](#)

[About Our Ads](#)

[CA Transparency In Supply Chains Act](#)

[Your Privacy Choices](#)

---

Copyright ©2024 Buffalo Wild Wings, INC. Please Drink Responsibly. v.1.336.5

GET 10 FREE BONELESS WINGS WITH \$15 MIN SPEND PROMO CODE: GOBONELESS



SIGN IN

MENU /

# BOTTLED FLAVORS



**ASIAN ZING® BOTTLE**  
80 cal

[VIEW ITEM](#)



**BUFFALO DRY RUB BOTTLE**  
5 cal

[VIEW ITEM](#)



**CARIBBEAN JERK BOTTLE**  
70 cal

[VIEW ITEM](#)



**CHIPOTLE BBQ DRY RUB BOTTLE**  
5 cal

[VIEW ITEM](#)



**DESERT HEAT® DRY RUB BOTTLE**  
5 cal

[VIEW ITEM](#)



**HONEY BBQ BOTTLE**  
70 cal

[VIEW ITEM](#)



**HOT BOTTLE**  
45 cal

[VIEW ITEM](#)



**JAMMIN' JALAPEÑO BOTTLE**  
90 cal

[VIEW ITEM](#)



**LEMON PEPPER BOTTLE**  
170 cal

[VIEW ITEM](#)



**LEMON PEPPER DRY RUB BOTTLE**  
5 cal

[VIEW ITEM](#)



**MANGO HABANERO™ BOTTLE**  
70 cal

[VIEW ITEM](#)



**MEDIUM BOTTLE**  
30 cal

[VIEW ITEM](#)



**MILD BOTTLE**  
50 cal

[VIEW ITEM](#)



**NASHVILLE HOT BOTTLE**  
40 cal

[VIEW ITEM](#)



**ORANGE CHICKEN BOTTLE**  
60 cal

[VIEW ITEM](#)



**ORIGINAL BUFFALO**  
110 cal

[VIEW ITEM](#)



**PARMESAN GARLIC BOTTLE**  
130 cal

[VIEW ITEM](#)



**SALT & VINEGAR DRY RUB BOTTLE**  
5 cal

[VIEW ITEM](#)



**SIGNATURE BLOODY MARY MIX**  
30 cal

[VIEW ITEM](#)



**SPICY GARLIC BOTTLE**  
45 cal

[VIEW ITEM](#)



**SWEET BBQ BOTTLE**  
50 cal

**TERIYAKI BOTTLE**  
70 cal

**THAI CURRY BOTTLE**  
150 cal

**WILD® BOTTLE**  
50 cal

[VIEW ITEM](#)

[VIEW ITEM](#)

[VIEW ITEM](#)

[VIEW ITEM](#)

2,000 calories a day is used for general nutrition advice, but calorie needs vary. Additional nutrition information available upon request.

We recently updated our [Privacy Policy](#). You can click on the link to view the latest version.

OK

FRANCHISING 


### ABOUT US

- SAUCES
- GIVING 
- PRESS 
- INSPIRE STORIES 

### LEARN MORE

- NUTRITION & ALLERGEN GUIDE
- FAQ & CONTACT US
- CHANGE COUNTRY
- GIFT CARDS
- PROMOTIONS

### LET'S CONNECT

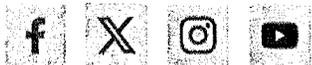

[Privacy Policy](#)

[Terms Of Use](#)

[CA Transparency In Supply Chains Act](#)

[Accessibility](#)

[About Our Ads](#)

[Your Privacy Choices](#)



# TEXAS ALCOHOLIC BEVERAGE COMMISSION

**MB -200150989**

**Expires:12/10/2026**


MIXED BEVERAGE PERMIT (MB)

FOOD AND BEVERAGE CERTIFICATE (FB)



**BUFFALO WILD WINGS  
1400 AQUARENA SPRINGS DR  
SAN MARCOS, TX, US, 78666**

2MA FOODS LLC

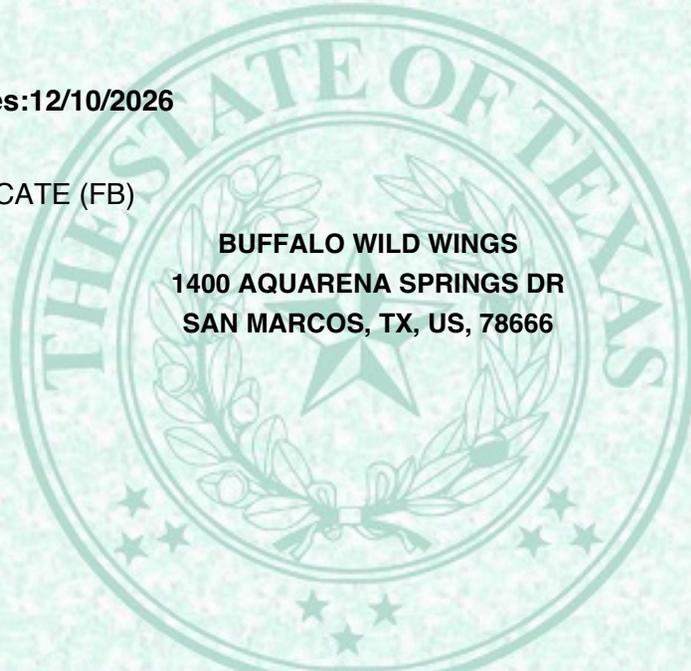

A handwritten signature in black ink, appearing to read "Tom Smith", positioned above the title of the Executive Director.

EXECUTIVE DIRECTOR

**THIS PERMIT IS NOT TRANSFERABLE, MUST BE PUBLICLY DISPLAYED AT ALL TIMES AND USED ONLY IN PLACE OF BUSINESS INDICATED HEREON THE ACCEPTANCE HEREOF CONSTITUTES AN EXPRESS AGREEMENT TO PERMIT ANY AUTHORIZED REPRESENTATIVE OF THE COMMISSION OR ANY PEACE OFFICER TO FREELY ENTER UPON PERMITEES TO PERFORM ANY DUTY IMPOSED UPON HIM.**