



Site Plan

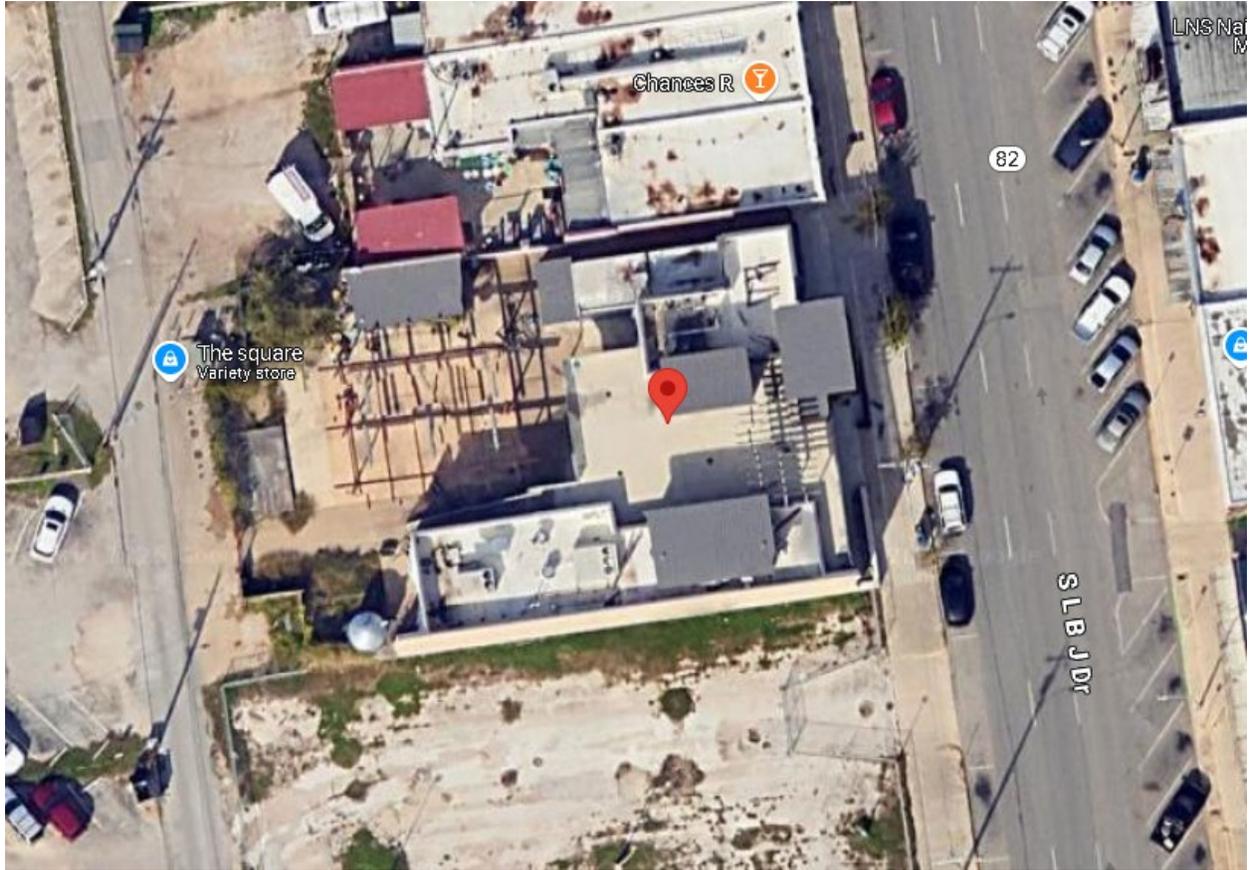

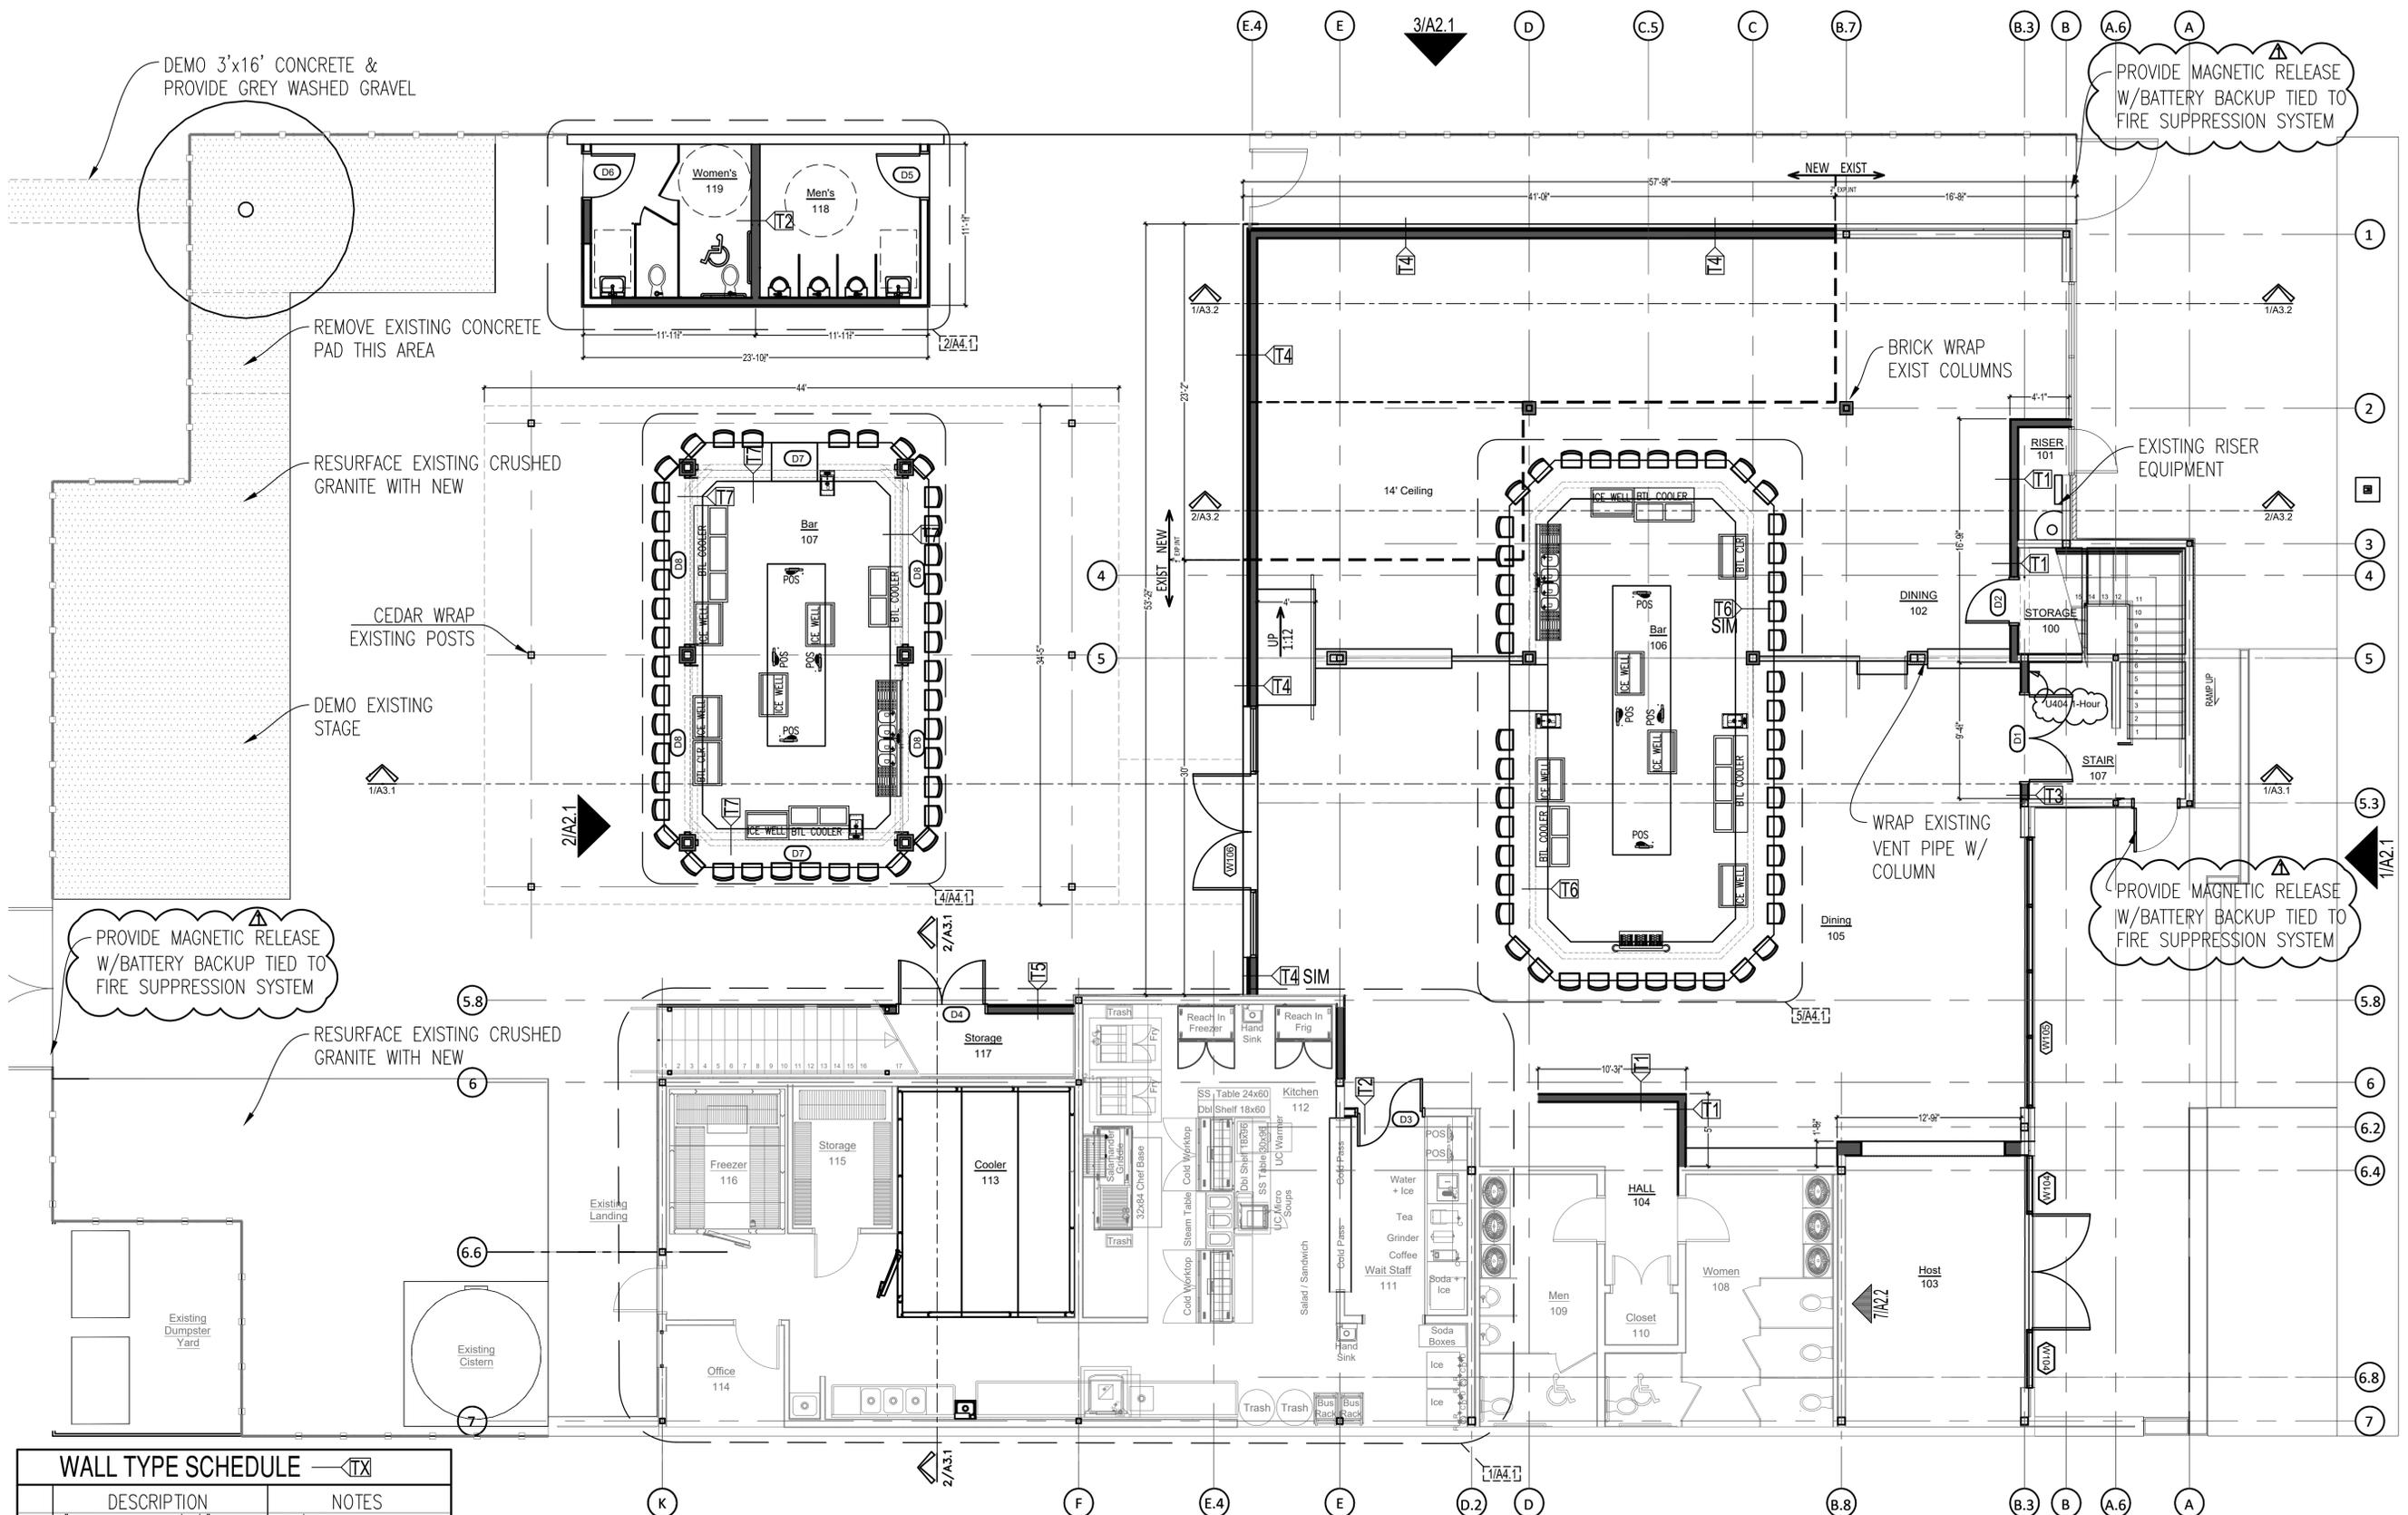

WALL TYPE SCHEDULE		TX
DESCRIPTION	NOTES	
T1 6" METAL STUD WALL W/ 5/8" GYP EACH SIDE TO 6" ABOVE CEILING	RE: 6/A3.3	
T2 6" METAL STUD WALL W/ 5/8" GYP EACH SIDE TO DECK	RE: 5/A3.3	
T3 6" METAL STUD WALL W/ 5/8" GYP EACH SIDE TO CEILING, 1 HR WALL	RE: 3/A3.2	
T4 6" METAL STUD TO DECK W/R-21 ROCK WOOL STUCCO FINISH EXTERIOR	RE: 4/A3.3	
T5 6" METAL STUD TO DECK 5/8" MR GYP STUCCO FINISH EXTERIOR	RE: 7/A3.3	
T6 6" METAL STUD, 5/8" MR GYP TO 42"	RE: 1/A3.3	
T7 6" METAL STUD, 5/8" MR GYP TO 42" COILING COUNTER DOOR		

NOTE: REFER TO FINISH SCHEDULE FOR MORE INFORMATION

FLOOR PLAN
SCALE: 3/16" = 1'-0"

FLOOR PLAN & SITE PLAN



\\s01\office files\logie with data.jpg

\\s01\office files\50ND 50A.jpg

OWNER
LOGIE'S
JOE BENDETTI
11701 BEE CAVE
AUSTIN, TX 78738
512.845.8512
JB@LOGIES.COM


GENERAL CONTRACTOR
WOOD & THOMASON
CHRIS WOOD
406 HARVEY ST
SAN MARCOS, TX 78666
512.577.6647
CHRISWOOD2@GMAIL.COM

LOGIE'S ON THE SQUARE REMODEL
150 S LBJ DR, SAN MARCOS, TEXAS 78666
CITY COMMENTS 01/24/24

ARCHITECT
DANA HUDSON, AIA
979.24.6662
903 FRANCIS DR
COLLEGE STATION, TX 77840
HUDSON_ARCHITECTURE@OUTLOOK.COM

NOVEMBER 20, 2023
A.I.
6 OF 16

① SECOND FLOOR PLAN
SCALE 3/8" = 1'-0"

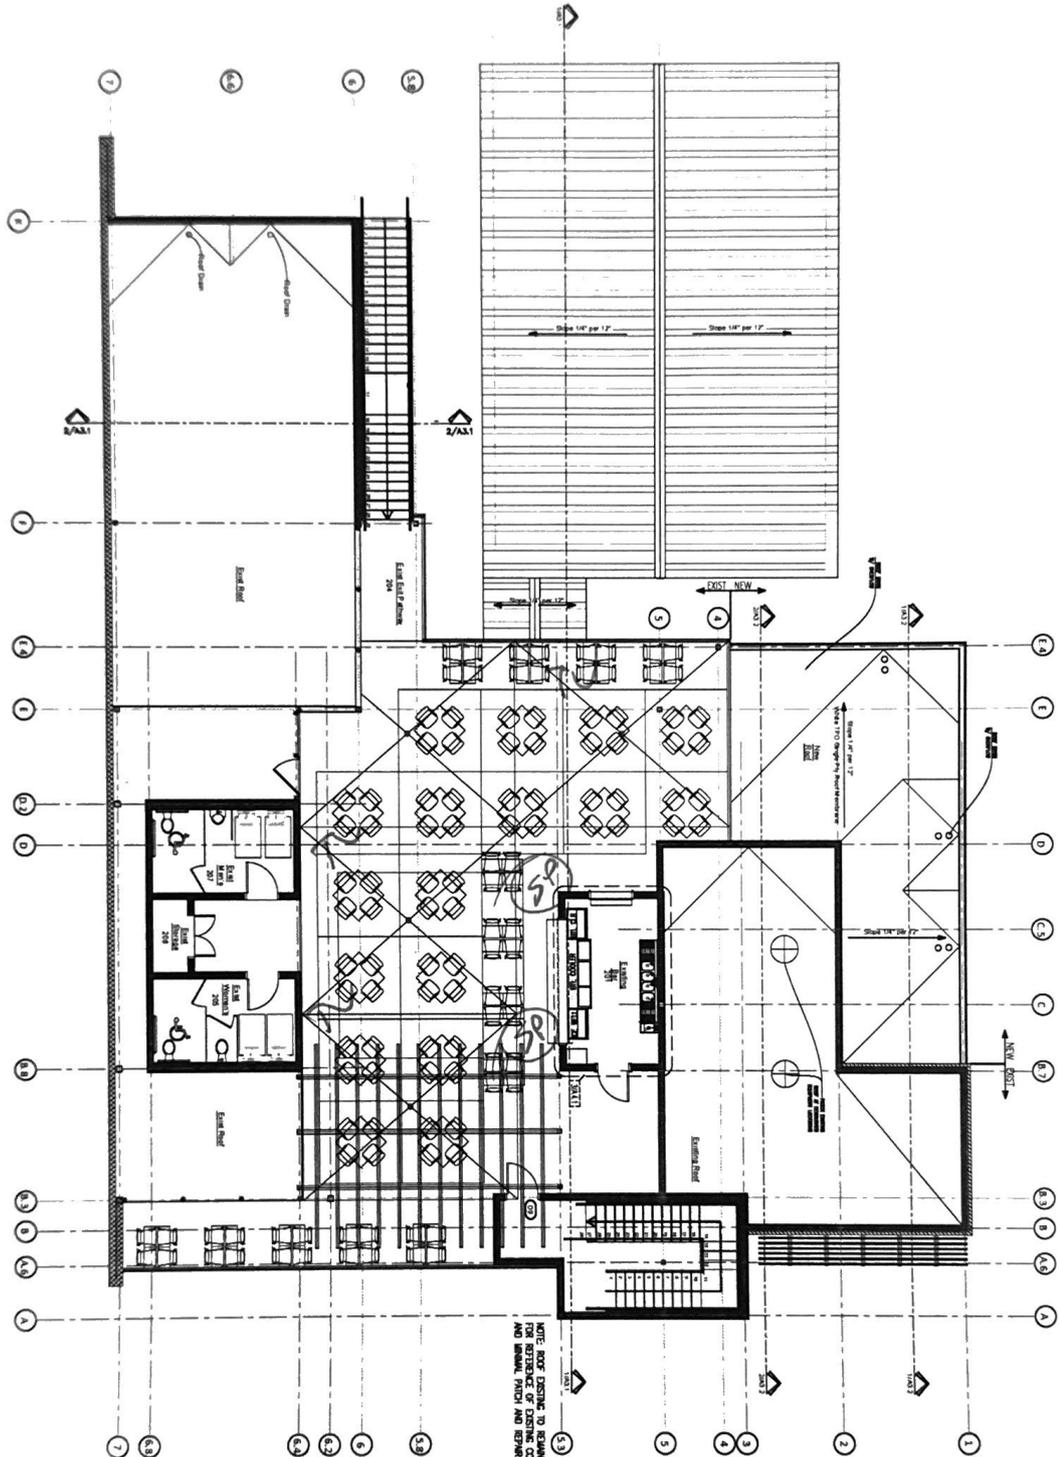


ROOF PLAN & EXISTING 2ND FLOOR

DATE: 11/28/23
NOVEMBER 28, 2023

NOVEMBER 28, 2023
A.I.2
7 OF 8

LOGIE'S ON THE SQUARE REMODEL
150 S LBJ DR, SAN MARCOS,
HAYES COUNTY, TEXAS 78666

GENERAL CONTRACTOR




Logie's

on the square

Starters

Chips and Queso - \$7

Add Ground Beef for \$3
-Served with Salsa

Southwest Egg-rolls - \$10

Crispy Fried Tortilla Filled with Chicken, Corn, Black Beans, Red Peppers and Cheese
-Served with Ranch.

Chicken Tenders - \$9

Four Tenders Served with Your Choice of Sauce
-Ranch, Honey Mustard, BBQ, Buffalo or Ketchup

Fried Pickles - \$9

Rounds or Spears. Served with Ranch

Sampler - \$14

Pick 3 Items

Fried Pickles, Mozzarella Sticks, Southwest Egg-Rolls, Wings, Chicken Tenders, or Mac N Cheese Bites

Quesadilla - \$11

Your Choice of Grilled Chicken or Ground Beef
-Served with Pico, Jalapeños, and Sour Cream

Nachos - \$10

Nachos Layered with Melted Cheddar, Black Beans, Olives, Pico, and Jalapeños. Served with Sour Cream
-Add Chicken or Beef for \$3

Sliders - \$10

Four Grilled Chicken or Mini-Burgers Topped with Cheese, Lettuce and Tomatoes
-Served with Au Jus

Mac N Cheese Bites - \$9

Served with Ranch

Mozzarella Sticks - \$9

Served with Ranch or Marinara

Wings - \$12

Bone-in or Boneless
Ten Wings with Ranch, Celery and Carrots
-Buffalo, BBQ, Sweet Heat, Citrus Chipotle, Garlic Parmesan, Mango Habanero, Nashville Hot or Lemon Pepper

Salads

Dressings: Ranch, Blue Cheese, Honey Mustard, Balsamic, Vinaigrette, Caesar

Caesar Salad - \$7

Fresh Romaine Lettuce and Parmesan Cheese, Tossed in Homemade Creamy Caesar Dressing
-Add Grilled or Fried Chicken for \$4

Veggie Wrap - \$9

Spinach Wrap Filled with Ranch, Cucumber, Tomatoes, Red Onions, and Shredded Cheese
-Served with Your Choice of Tots or Fries

House Salad - \$8

Iceberg Lettuce, Tomatoes, Red Onions and Cheese
-Add Grilled or Fried Chicken for \$4

Chop Chop - \$9

Mix of Grilled Chicken, Pepperoni, Black Beans, Bacon, Carrots, Cheddar Cheese and Mixed Lettuce. All Finely Diced and Mixed with Your Choice of Dressing

Mains

Logie's Burger - \$9

1/2 lb Burger Topped Mayo, Lettuce, Onions, Tomato and Pickles.
Served with Your Choice of Tots or Fries
-Add cheese for \$1 Add Bacon for \$2

Chicken Sandwich - \$9

Fried or Grilled Chicken Topped with Mayo, Lettuce, Tomato.
Served with Your Choice of Tots or Fries
-Add Avocado for \$2

Southwest Club - \$9

Sourdough bread Stacked with Turkey, Bacon, Pepper Jack, Lettuce and Mayo
Served with Your Choice of Tots or Fries

Baja Fish Tacos - \$10

Three Lager Battered Pollock Tacos Topped with Lime Slaw Avocado, Pico and Chipotle Ranch
-Your Choice of Corn or Flour Tortilla.

Chicken Caesar Wrap - \$9

Grilled Chicken, Caesar Dressing and Parmesan Cheese wrapped in Romaine lettuce
Served with Your Choice of Tots or Fries

Fish and Chips - \$9

Deep Fried Alaskan Cod Served with Golden Fries and Tartar Sauce

14" Pizzas

Chicken Bacon Ranch - \$14

Chicken, Bacon, Mozzarella and Ranch

Build Your Own - \$9

Add Toppings for \$1 Each

Sicilian - \$13

Pepperoni, Mozzarella, Artichoke Hearts, Spicy Pepper, Tomatoes and Black Olives

Cauli - \$16

Cauliflower Topped with Mozzarella Cheese, Canadian Bacon, Arugula, Parmesan and Hot Honey

Extra Toppings For \$1 (Add Cauliflower Crust to any Pizza \$3)

Pepperoni, Sausage, Bacon, Hamburger, Canadian Bacon, Green Pepper, Red Pepper, Onions, Mushrooms, Jalapeños, Black Olives

[Back](#) [Export to Excel](#)

[Print Results](#)

License #:

AIMS License Type:

MB

AIMS License #:

200154258

Trade Name:

Logies on the Square

Owner:

Logies on the Square, LLC

Location Address:

150 S LBJ Dr
San Marcos, TX 786665506
United States

Mailing Address:

11701 Bee Caves Rd
Ste 206
Bee Cave, TX 78738
United States

County:

Hays

Orig. Issue Date:

3/18/2025

Status:

Active

Exp. Date:

3/17/2027

Wine Percent:

Location Phone No.:

Subordinates:

LH

Related To:

Gun Sign:

RED