


C. San Antonio St (CM Allen to Harvey St) (80-94')-(54-58')

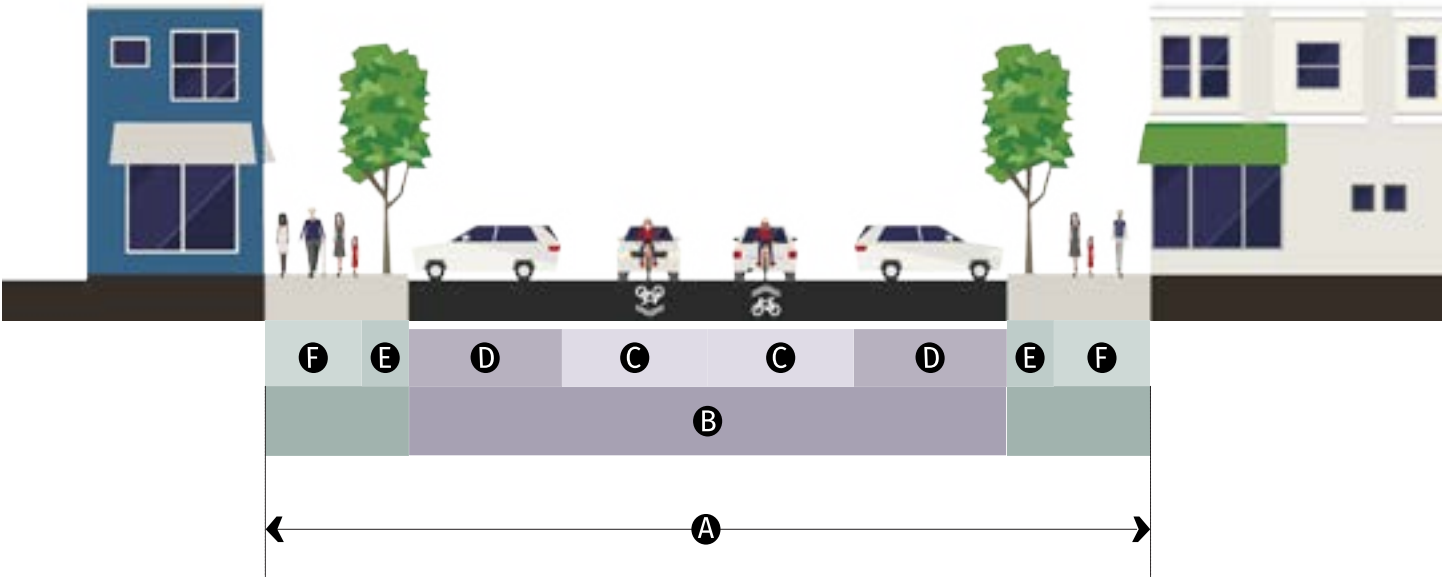

GENERAL		
Right of Way	80' - 94'	(A)
Motorist Operating Speed	25 mph	
Walkway	Sidewalk	
Bikeway	Shared Travel Lane	
Parking	Marked Angle (both sides)	
Planting	Tree Grate/ Tree Lawn	
TRAVELWAY		
Pavement Width	54' - 58' max	(B)
Travel Lane	10.5' max	(C)
Parking Lane	16.5' - 18' max (both sides marked angle)	(D)
Traffic Lanes	2 lanes	
STREETSCAPE		
Planter	4' min	(E)
Tree Spacing	30' o.c. avg	
Sidewalk	6' - 9' min	(F)