
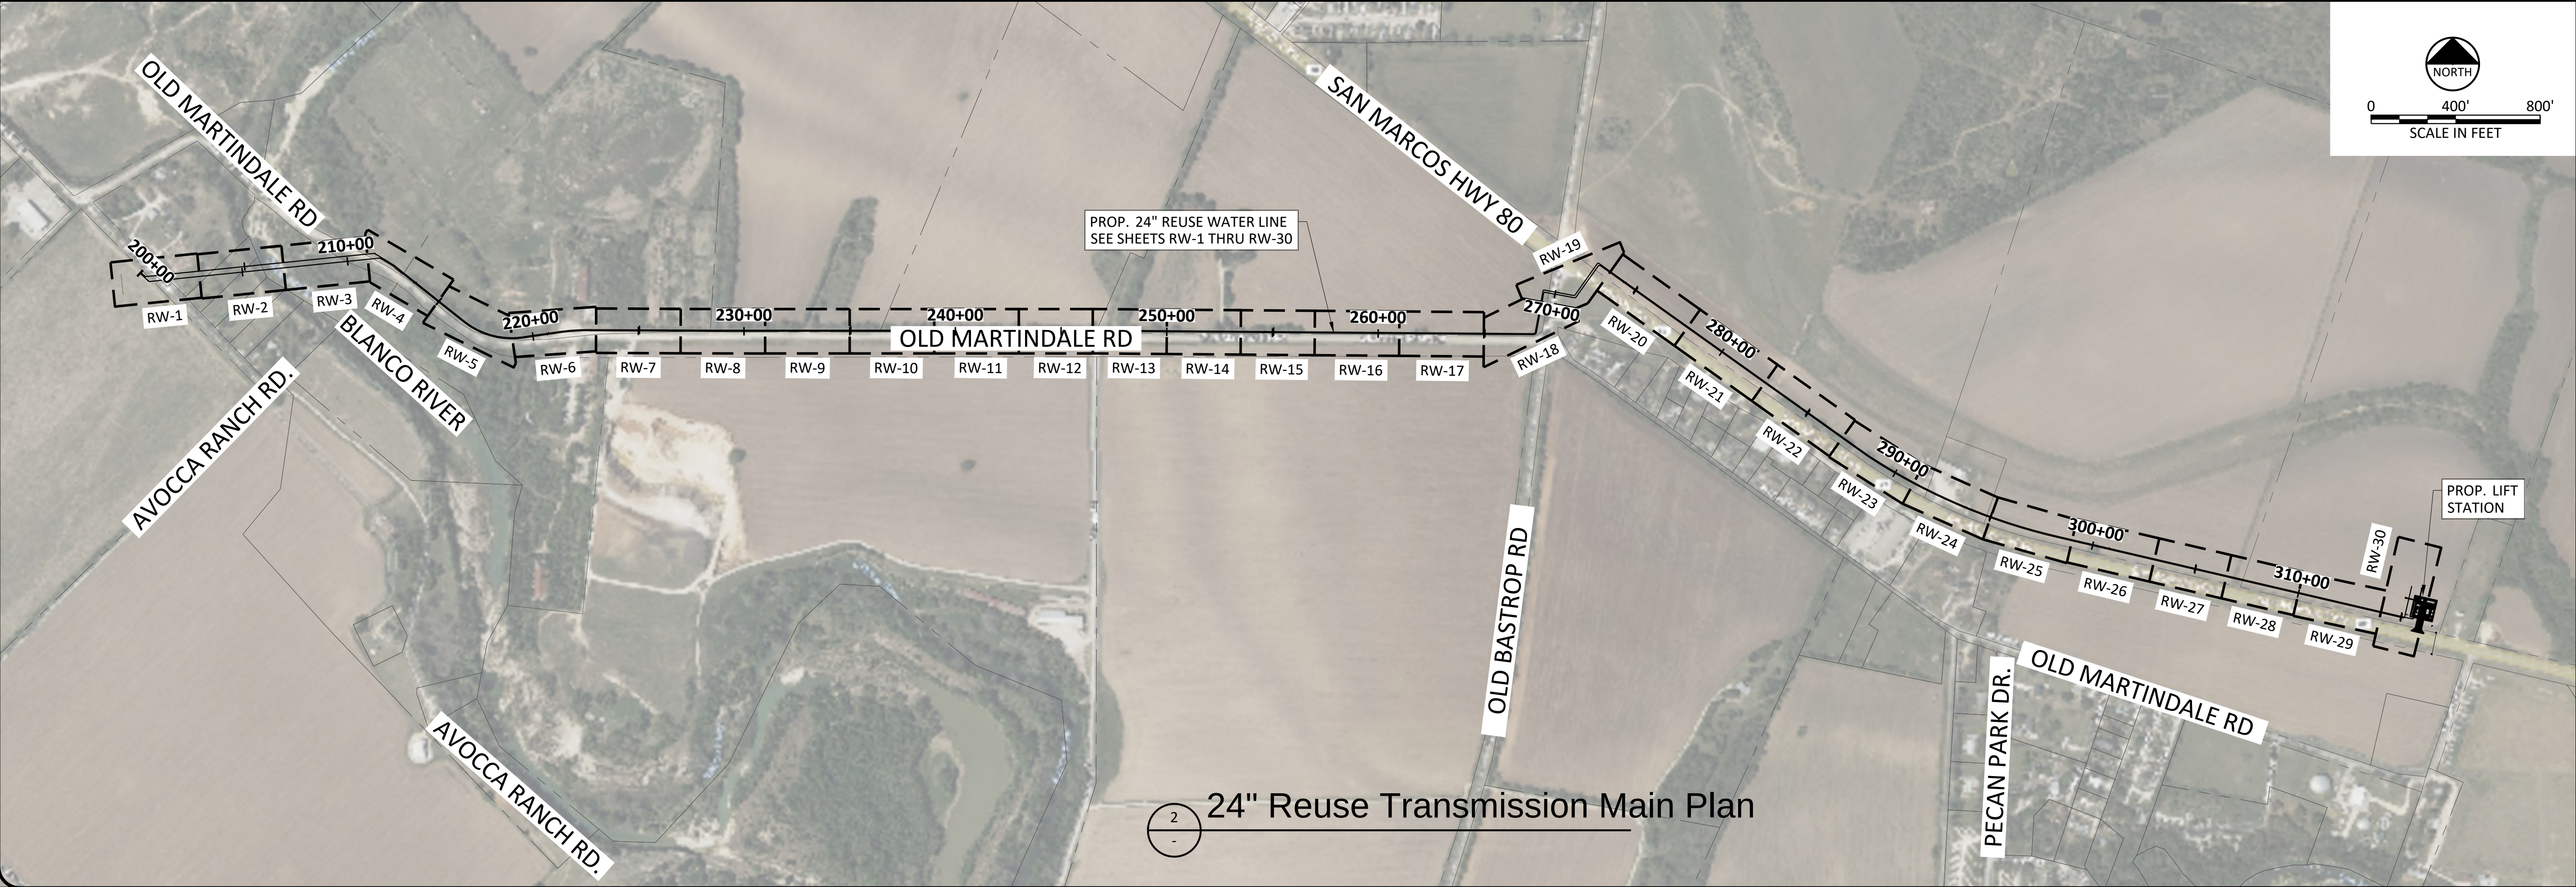


ACAD Ref: 25.0s (LMS Tech)
Filename: N:\WTU\Drawings\BP 2\GN-HW80-PL-OVRL02.dwg
Last Saved: 10/11/2025 4:29 PM. Saved By: 02568

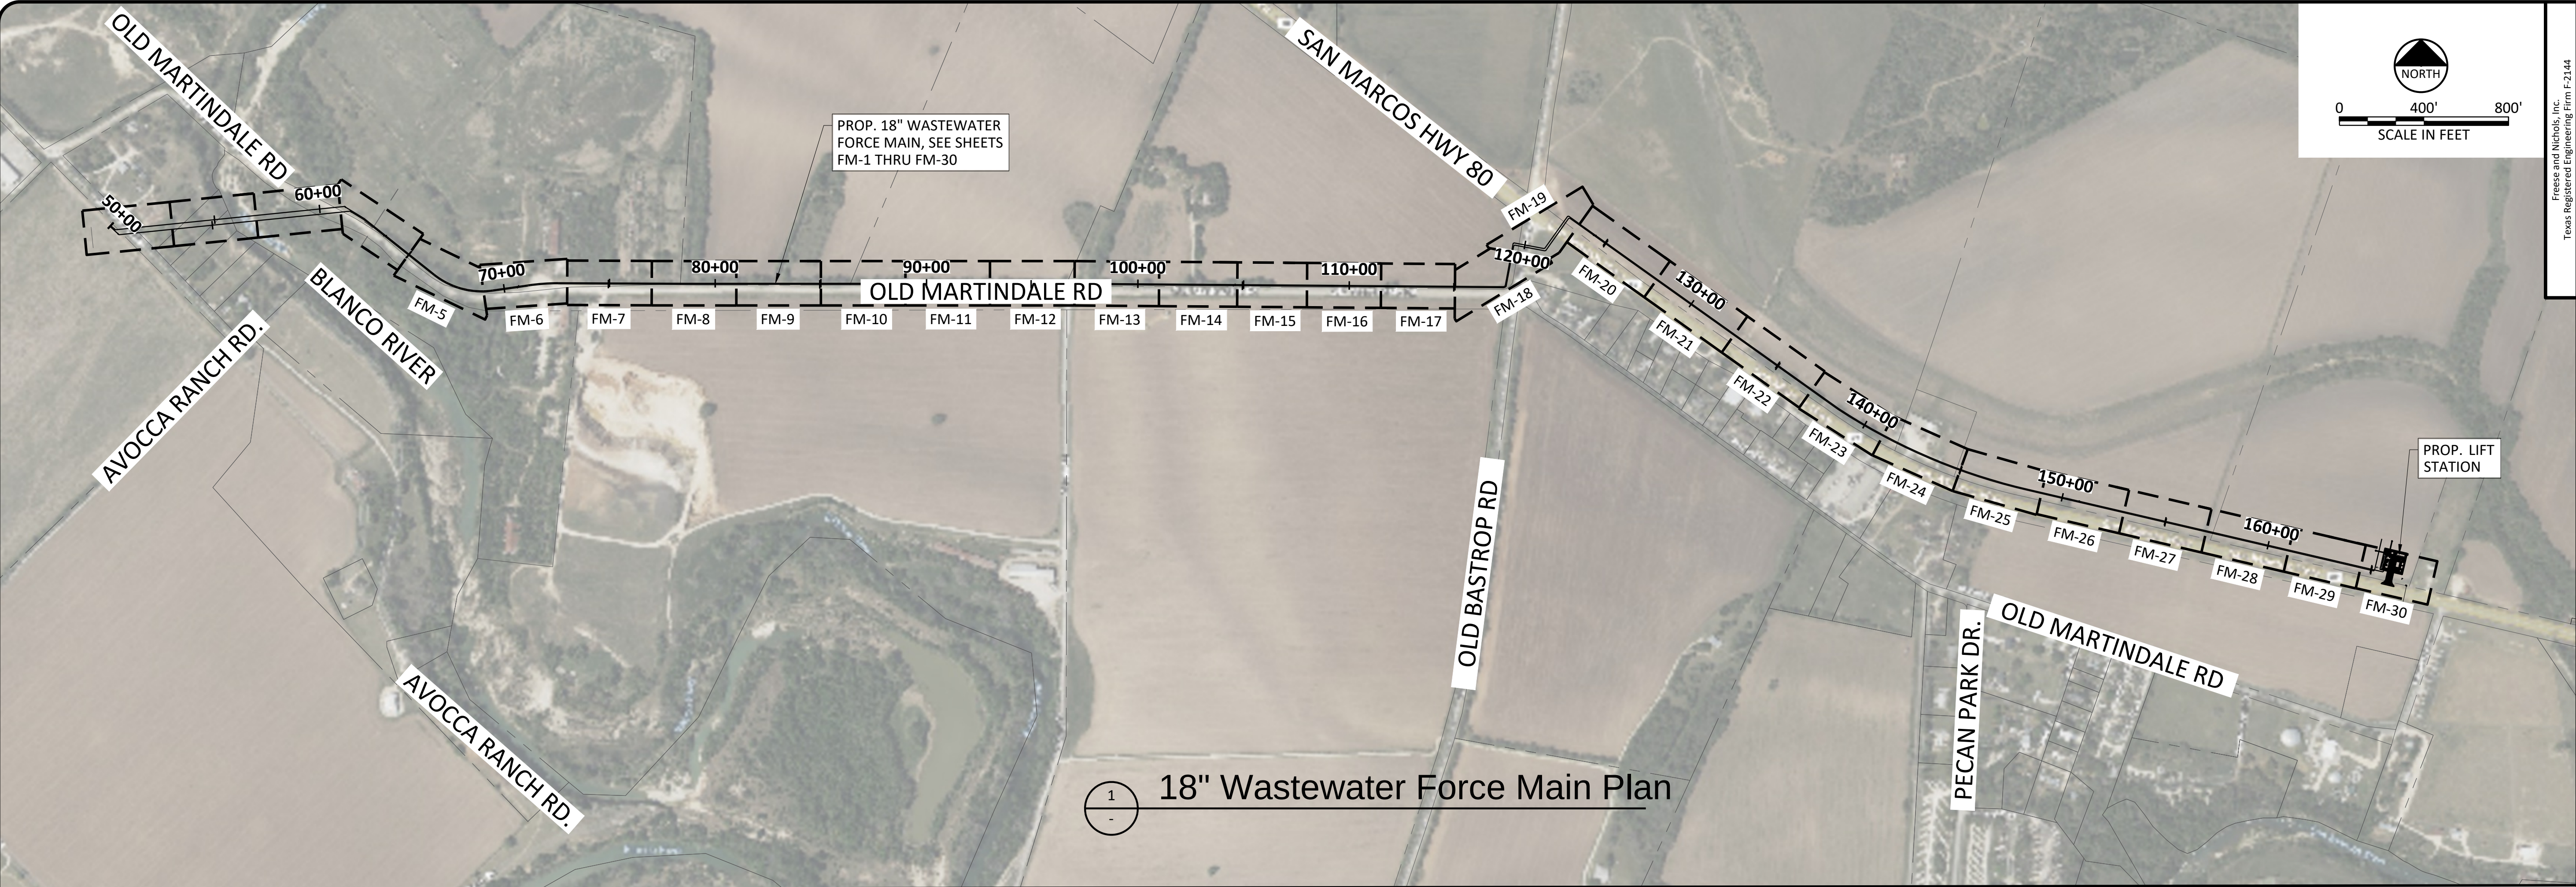

Freeze and Nichols, Inc.
Texas Registered Engineering Firm F-2144

10/31/2025
Allen Brown

1231 Sadler Drive, Building 1
Suite 1150 San Marcos, Texas 78666
Phone: (512) 213-3200
Web: www.freeze.com

CITY OF SAN MARCOS

HIGHWAY 80 UTILITY PROJECT

GENERAL
WASTEWATER FORCE MAIN
AND REUSE WATER LINE

NO.	ISSUE	BY	DATE	F&N JOB NO.	DATE	DESIGNED	DRAWN	REVIS	CHECKED	FILE NAME
				SAM21551	10/30/25	CRB	DDH		CAK	GN-HW80-PL-OVRL02.dwg
VERIFY SCALE										Bar is one inch on original drawing. If not one inch on this sheet, adjust scale.
1										

SHEET

SEQ.

G-6