

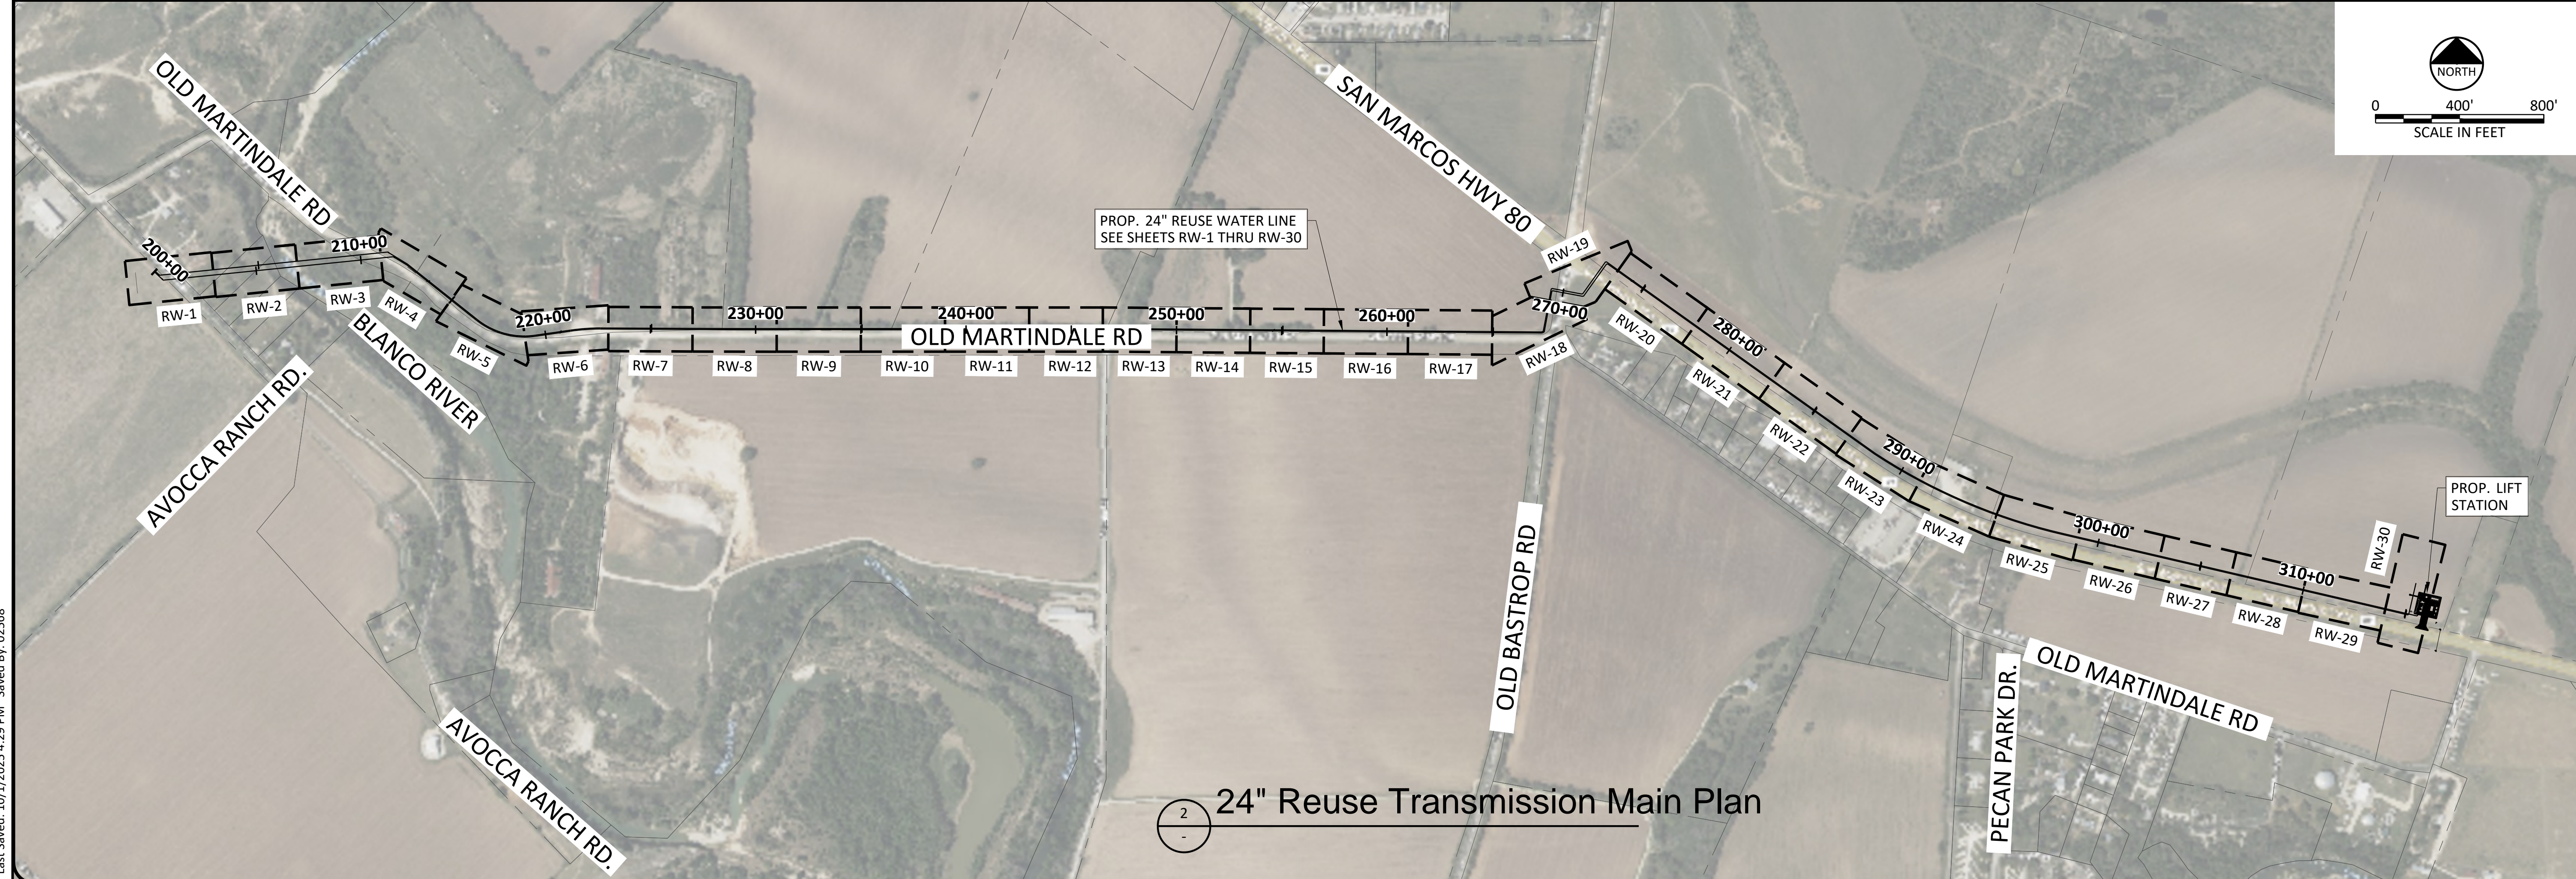


1
-
18" Wastewater Force Main Plan

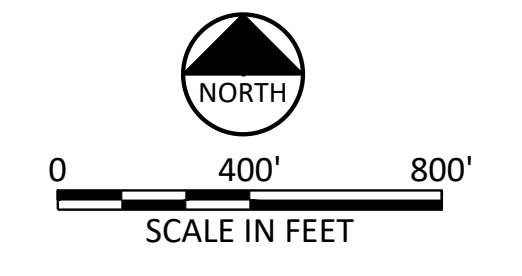

2
-
24" Reuse Transmission Main Plan

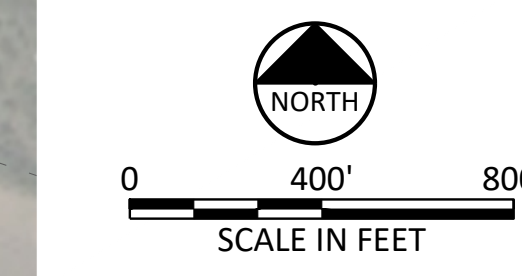

Freeze and Nichols, Inc.
Texas Registered Engineering Firm #23,444

FREEZE & NICHOLS
1351 Sadler Drive, Building 1
San Marcos, Texas 78666
Phone: (512) 213-3200
Web: www.freeze.com

CITY OF SAN MARCOS
HIGHWAY 80 UTILITY PROJECT
GENERAL
**WASTEWATER FORCE MAIN
AND REUSE WATER LINE**

NO.	ISSUE	DATE	BY	FRN JOB NO.	SAW21551
SHEET		DESIGNED	10/30/25	DATE	
SEQ.		DRAWN	CRB	DESIGNED	
		REVIS	DDH	DRAWN	
		CHECKED	CAK	REVIS	
		FILE NAME	GN-HW80-PL-OVRLD2.dwg	CHECKED	

VERIFY SCALE: 1" = 100' (if not one inch on original drawing, adjust scale.)

ACAD Ref: 25.05 (LMS Tech)
Filename: N:\WTU\Drawings\BP 2\GN-HW80-PL-OVRLD2.dwg
Last Saved: 10/11/2025 4:29 PM. Saved By: 02568