



**Unit A Floor Plan & Elevations**

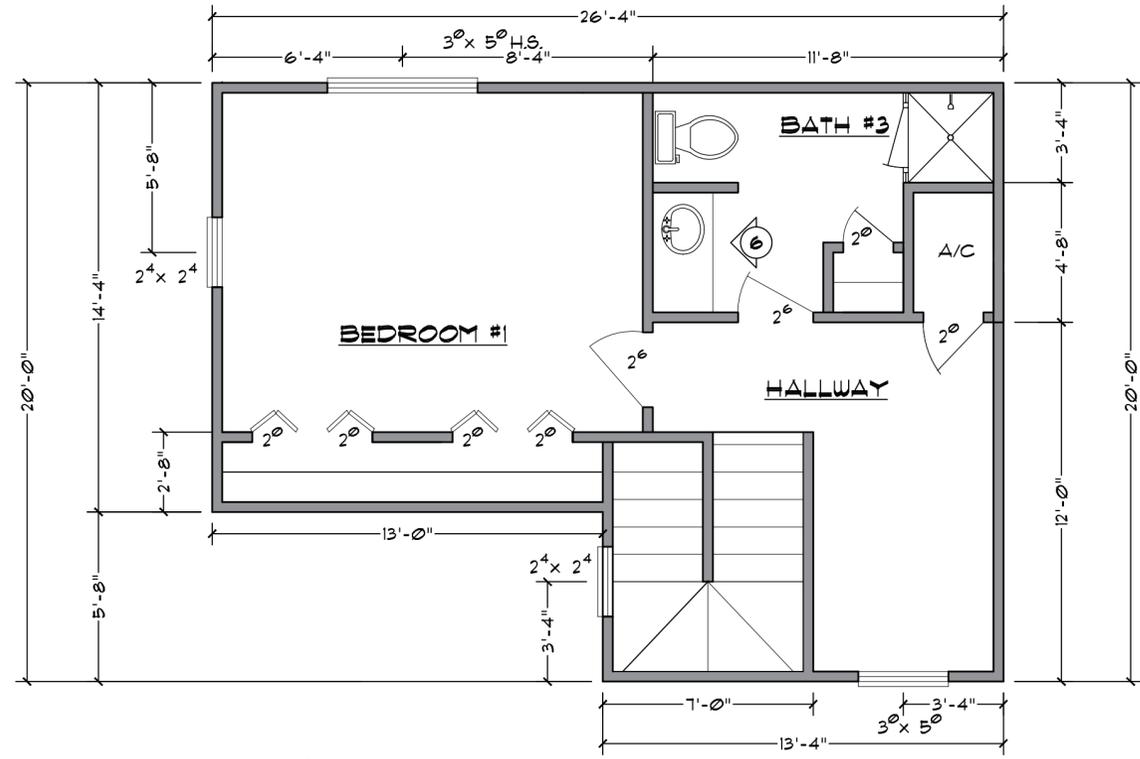

**2ND FLOOR PLAN** sc: 1/4" = 1'-0"

SQUARE FOOTAGE	
1ST FLOOR	1162 SF
2ND FLOOR	397 SF
PORCH	128 SF
<b>TOTAL AREA</b>	<b>1687 SF</b>

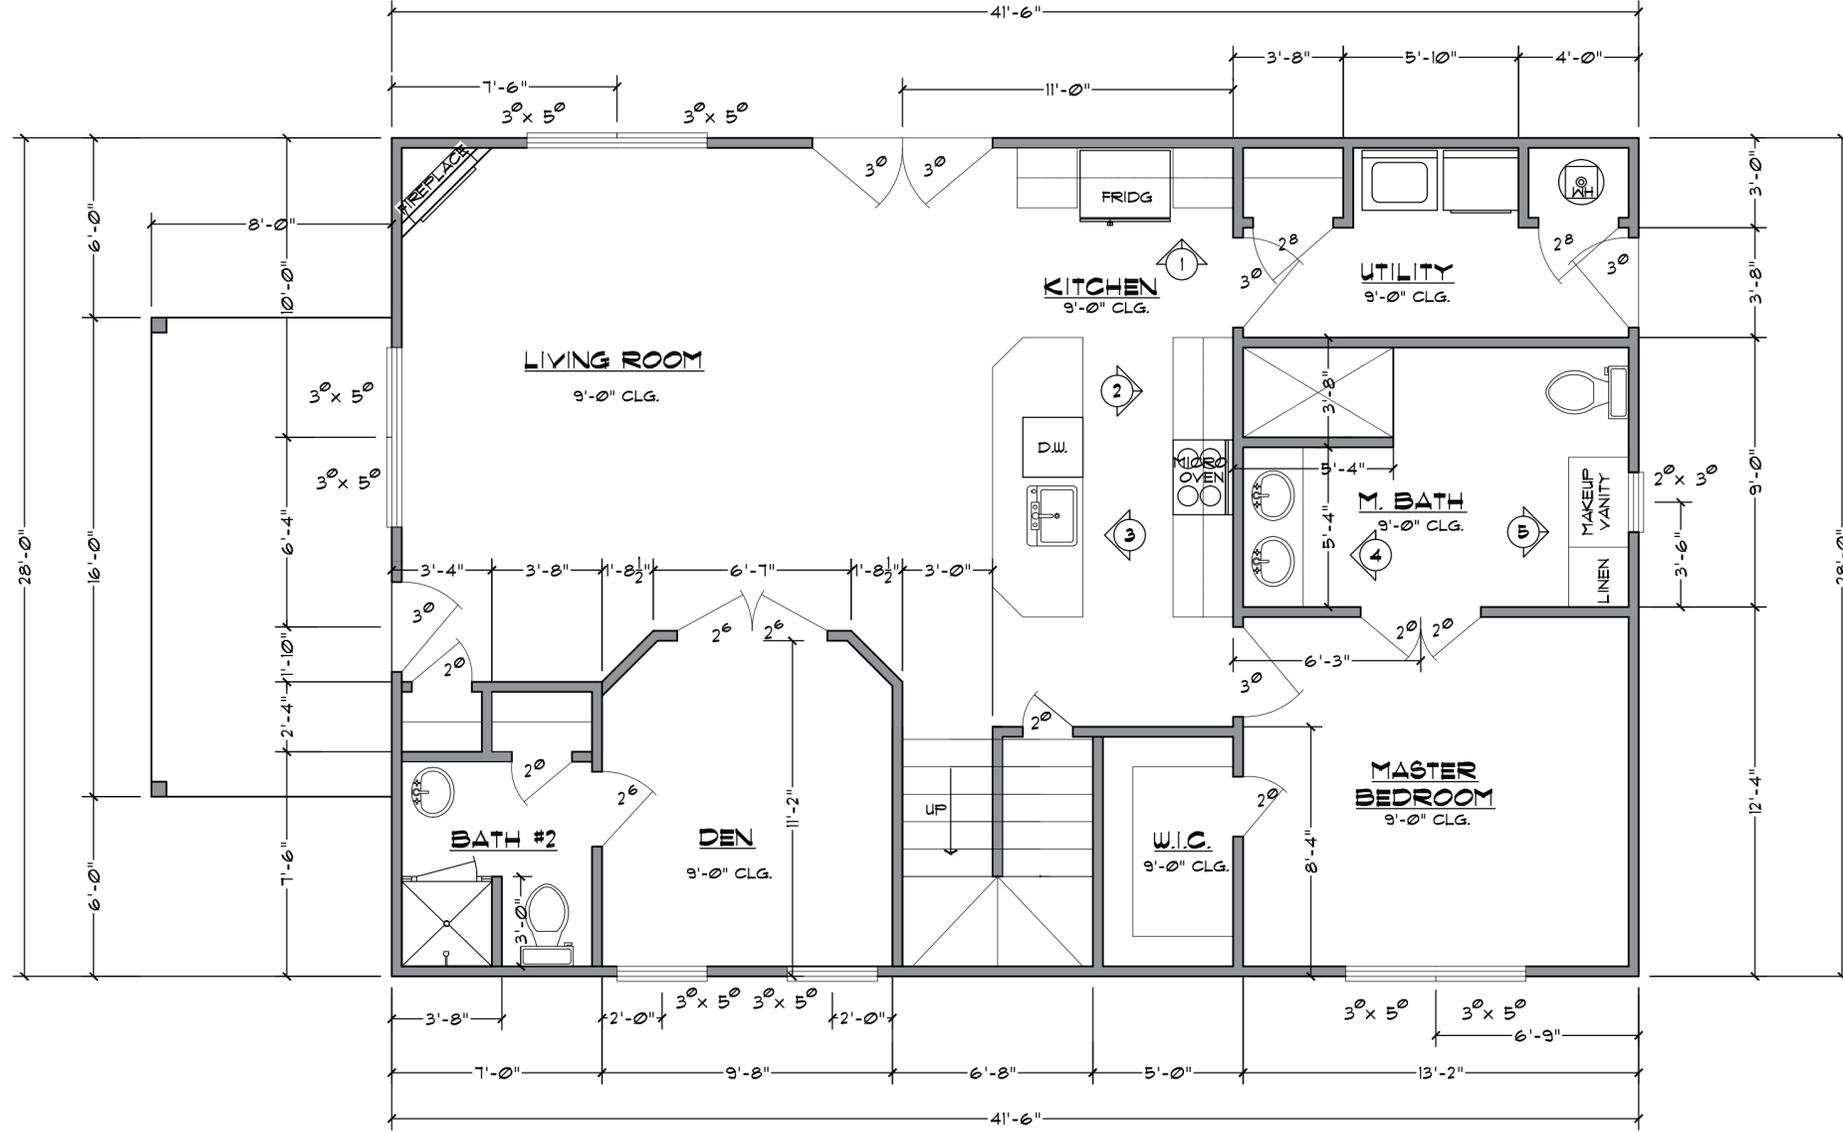

**1ST FLOOR PLAN** sc: 1/4" = 1'-0"



**TEXAS CAD**  
 Architectural Design  
 Box 492  
 Lockhart,  
 Texas 78644  
 Tel: (512) 585-1635

This drawing and the design shown are the property of Texas Cad. The reproduction, copying or other use of this drawing without their written consent is prohibited and any infringement will be subject to legal action. Every effort has been taken to assure the accuracy of these drawings. Furthermore, the general contractor must check and verify all dimensions.

©2015  
 TexasCad

**BOBBY MENDEZ HOMES, INC.**  
 200 EAST MARKET STREET  
 SAN MARCOS, TX. 78666  
 PHONE: 512-995-1136

Revisions  
 No. Date: \_\_\_\_\_  
 No. Date: \_\_\_\_\_  
 ISSUE DATE: 5/15/18

CHKD BY:  
 TxCad

DRWN BY:  
 TxCad

**FLOOR PLAN**  
 MENDEZ APT A  
 1012 N. BISHOP STREET  
 SAN MARCOS, TX. 78666

**A1**



**TEXAS CAD**

Architectural Design  
Box 492  
Lockhart,  
Texas 78644  
Tel: (512) 585-1635

This drawing and the design shown are the property of Texas Cad. The reproduction, copying or other use of this drawing without their written consent is prohibited and any infringement will be subject to legal action. Every effort has been taken to assure the accuracy of these drawings. Furthermore, the general contractor must check and verify all dimensions.

©2015  
TexasCad


**BOBBY MENDEZ HOMES, INC.**  
200 EAST MARKET STREET  
SAN MARCOS, TX. 78666  
PHONE: 512-995-1136

Revisions  
No. Date: \_\_\_\_\_  
No. Date: \_\_\_\_\_  
ISSUE DATE: 5/15/18


CHKD BY:  
TxCad  
DRWN BY:  
TxCad

**ELEVATIONS**  
MENDEZ APT A  
1012 N. BISHOP STREET  
SAN MARCOS, TX. 78666


**A2**

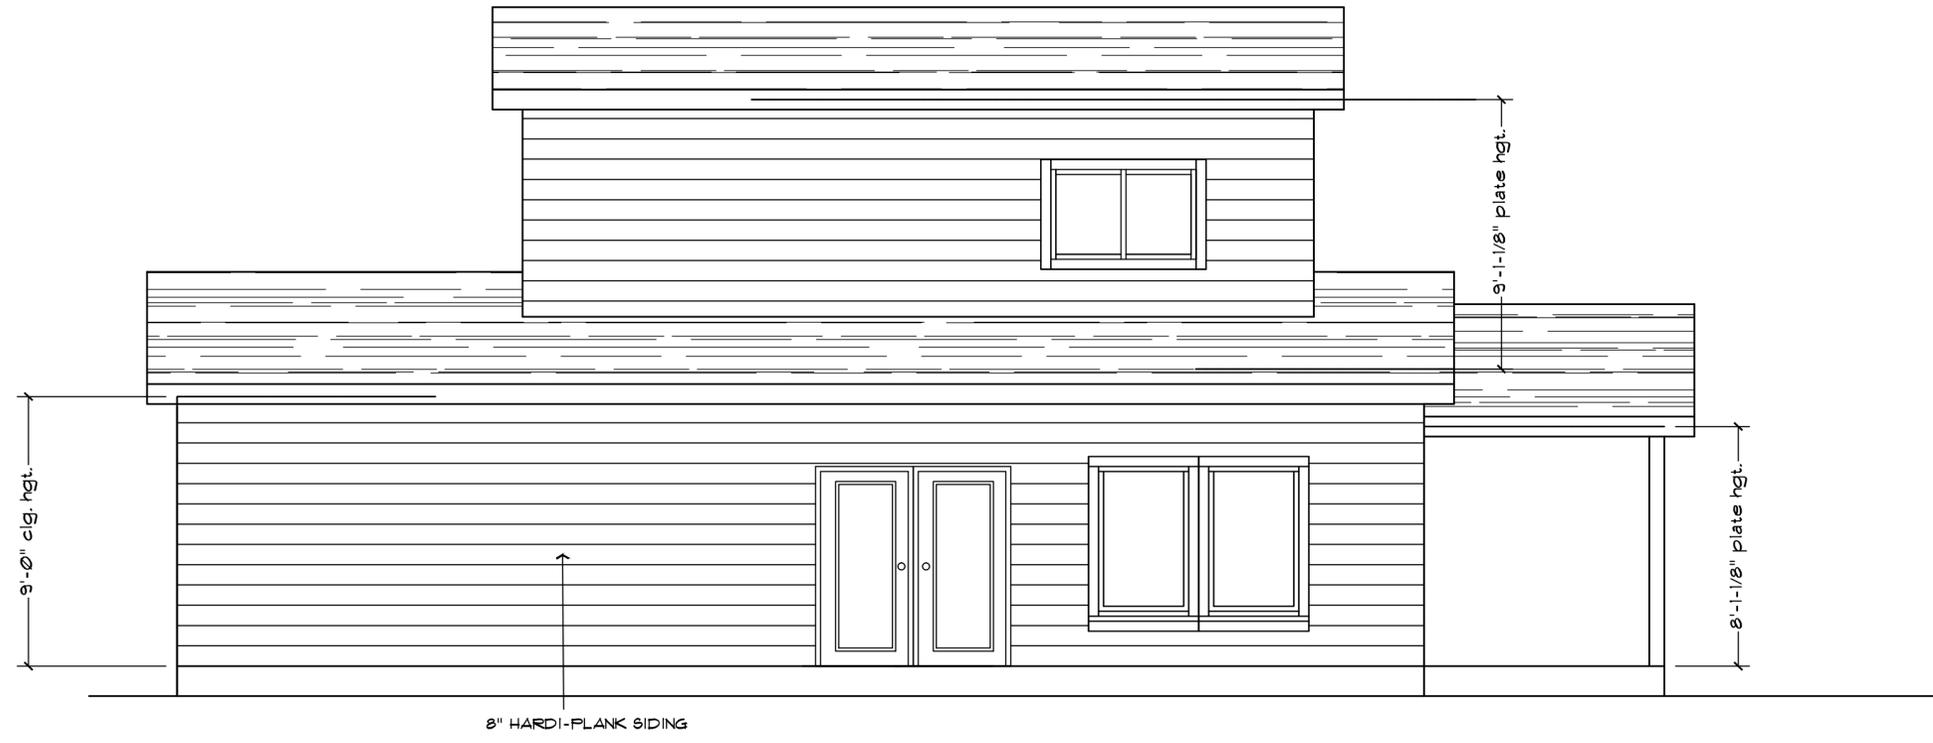


**LEFT ELEVATION** sc: 1/4" = 1'-0"

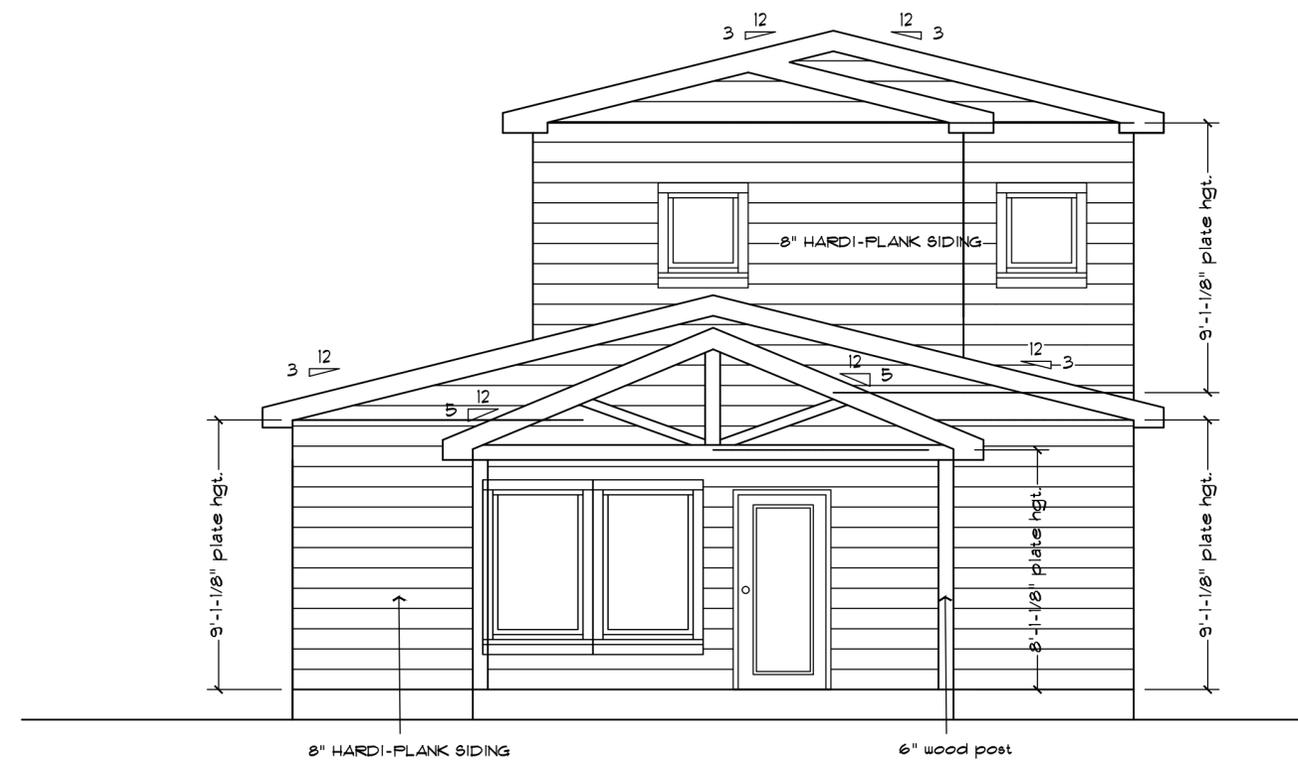

**FRONT ELEVATION** sc: 1/4" = 1'-0"

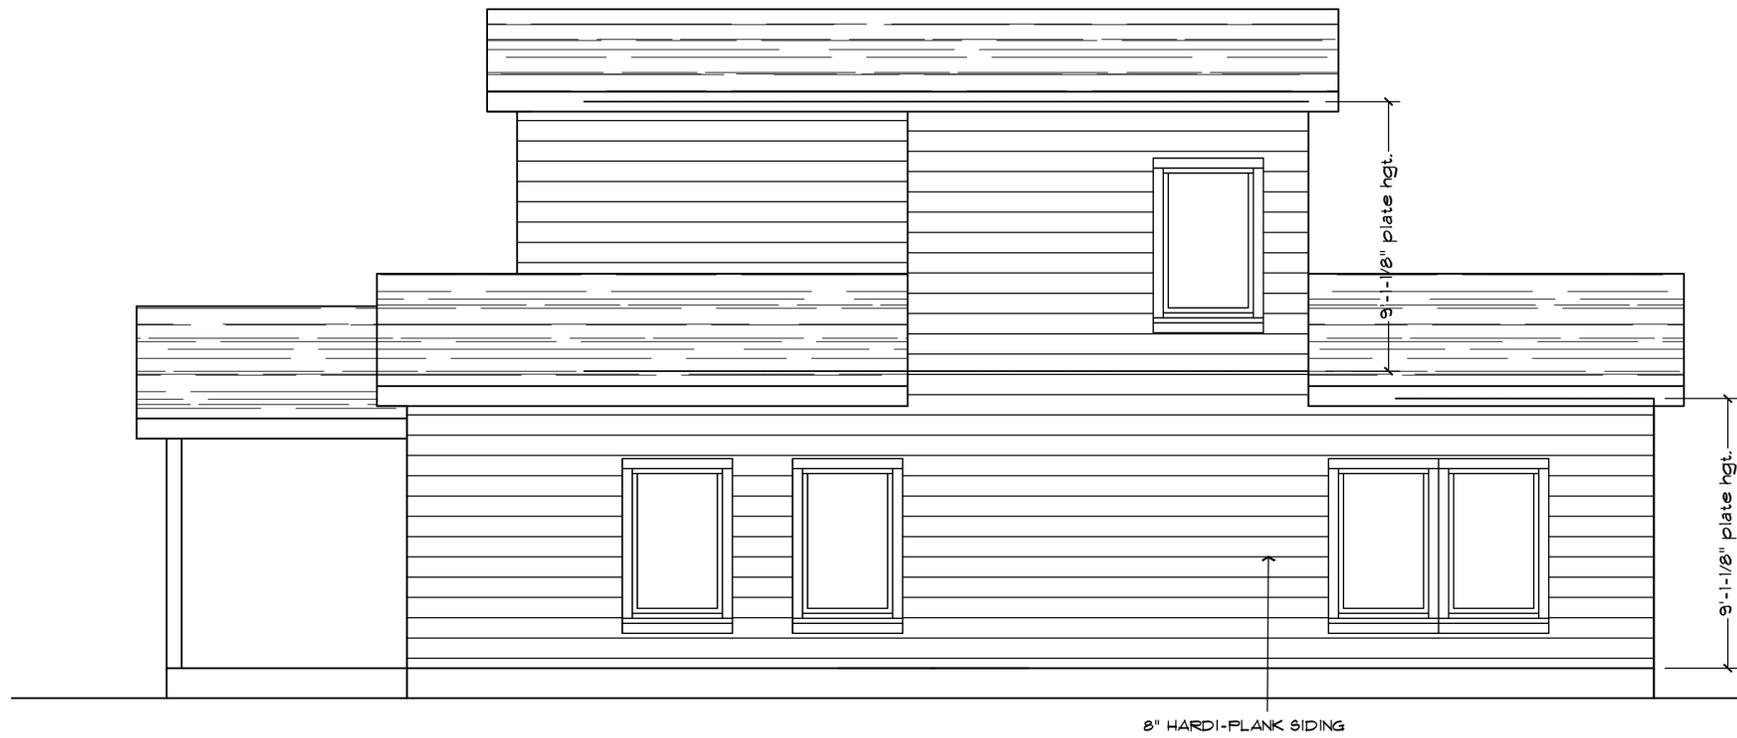

**RIGHT ELEVATION** sc: 1/4" = 1'-0"

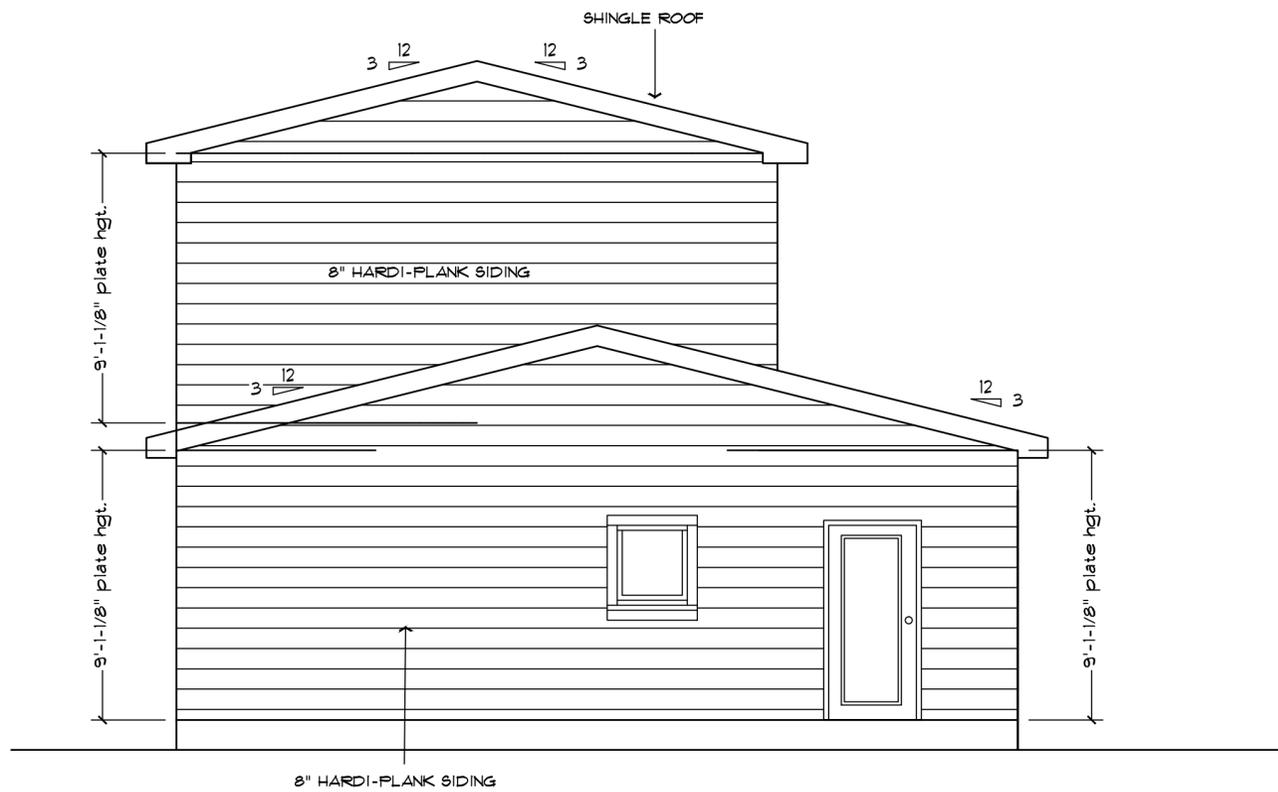

**REAR ELEVATION** sc: 1/4" = 1'-0"



**TEXAS CAD**

Architectural Design  
 Box 492  
 Lockhart,  
 Texas 78644  
 Tel: (512) 585-1635

This drawing and the design shown are the property of Texas Cad. The reproduction, copying or other use of this drawing without their written consent is prohibited and any infringement will be subject to legal action. Every effort has been taken to assure the accuracy of these drawings. Furthermore, the general contractor must check and verify all dimensions.

©2015  
 TexasCad

**BOBBY MENDEZ HOMES, INC.**  
 200 EAST MARKET STREET  
 SAN MARCOS, TX. 78666  
 PHONE: 512-995-1136

Revisions  
 No. Date: \_\_\_\_\_  
 No. Date: \_\_\_\_\_  
 ISSUE DATE: 5/15/18

CHKD BY:  
 TxCad  
 DRWN BY:  
 TxCad

**ELEVATIONS**  
 MENDEZ APT A  
 1012 N. BISHOP STREET  
 SAN MARCOS, TX. 78666

**A3**