


EXHIBIT "D" (Page 2 of 2)

5/31/2019
 2:16:28 PM
 I:\2128\1301\CADD\FM 110 2018\SCHEMATIC-EXHIBITS\Airport*Driveway.dgn

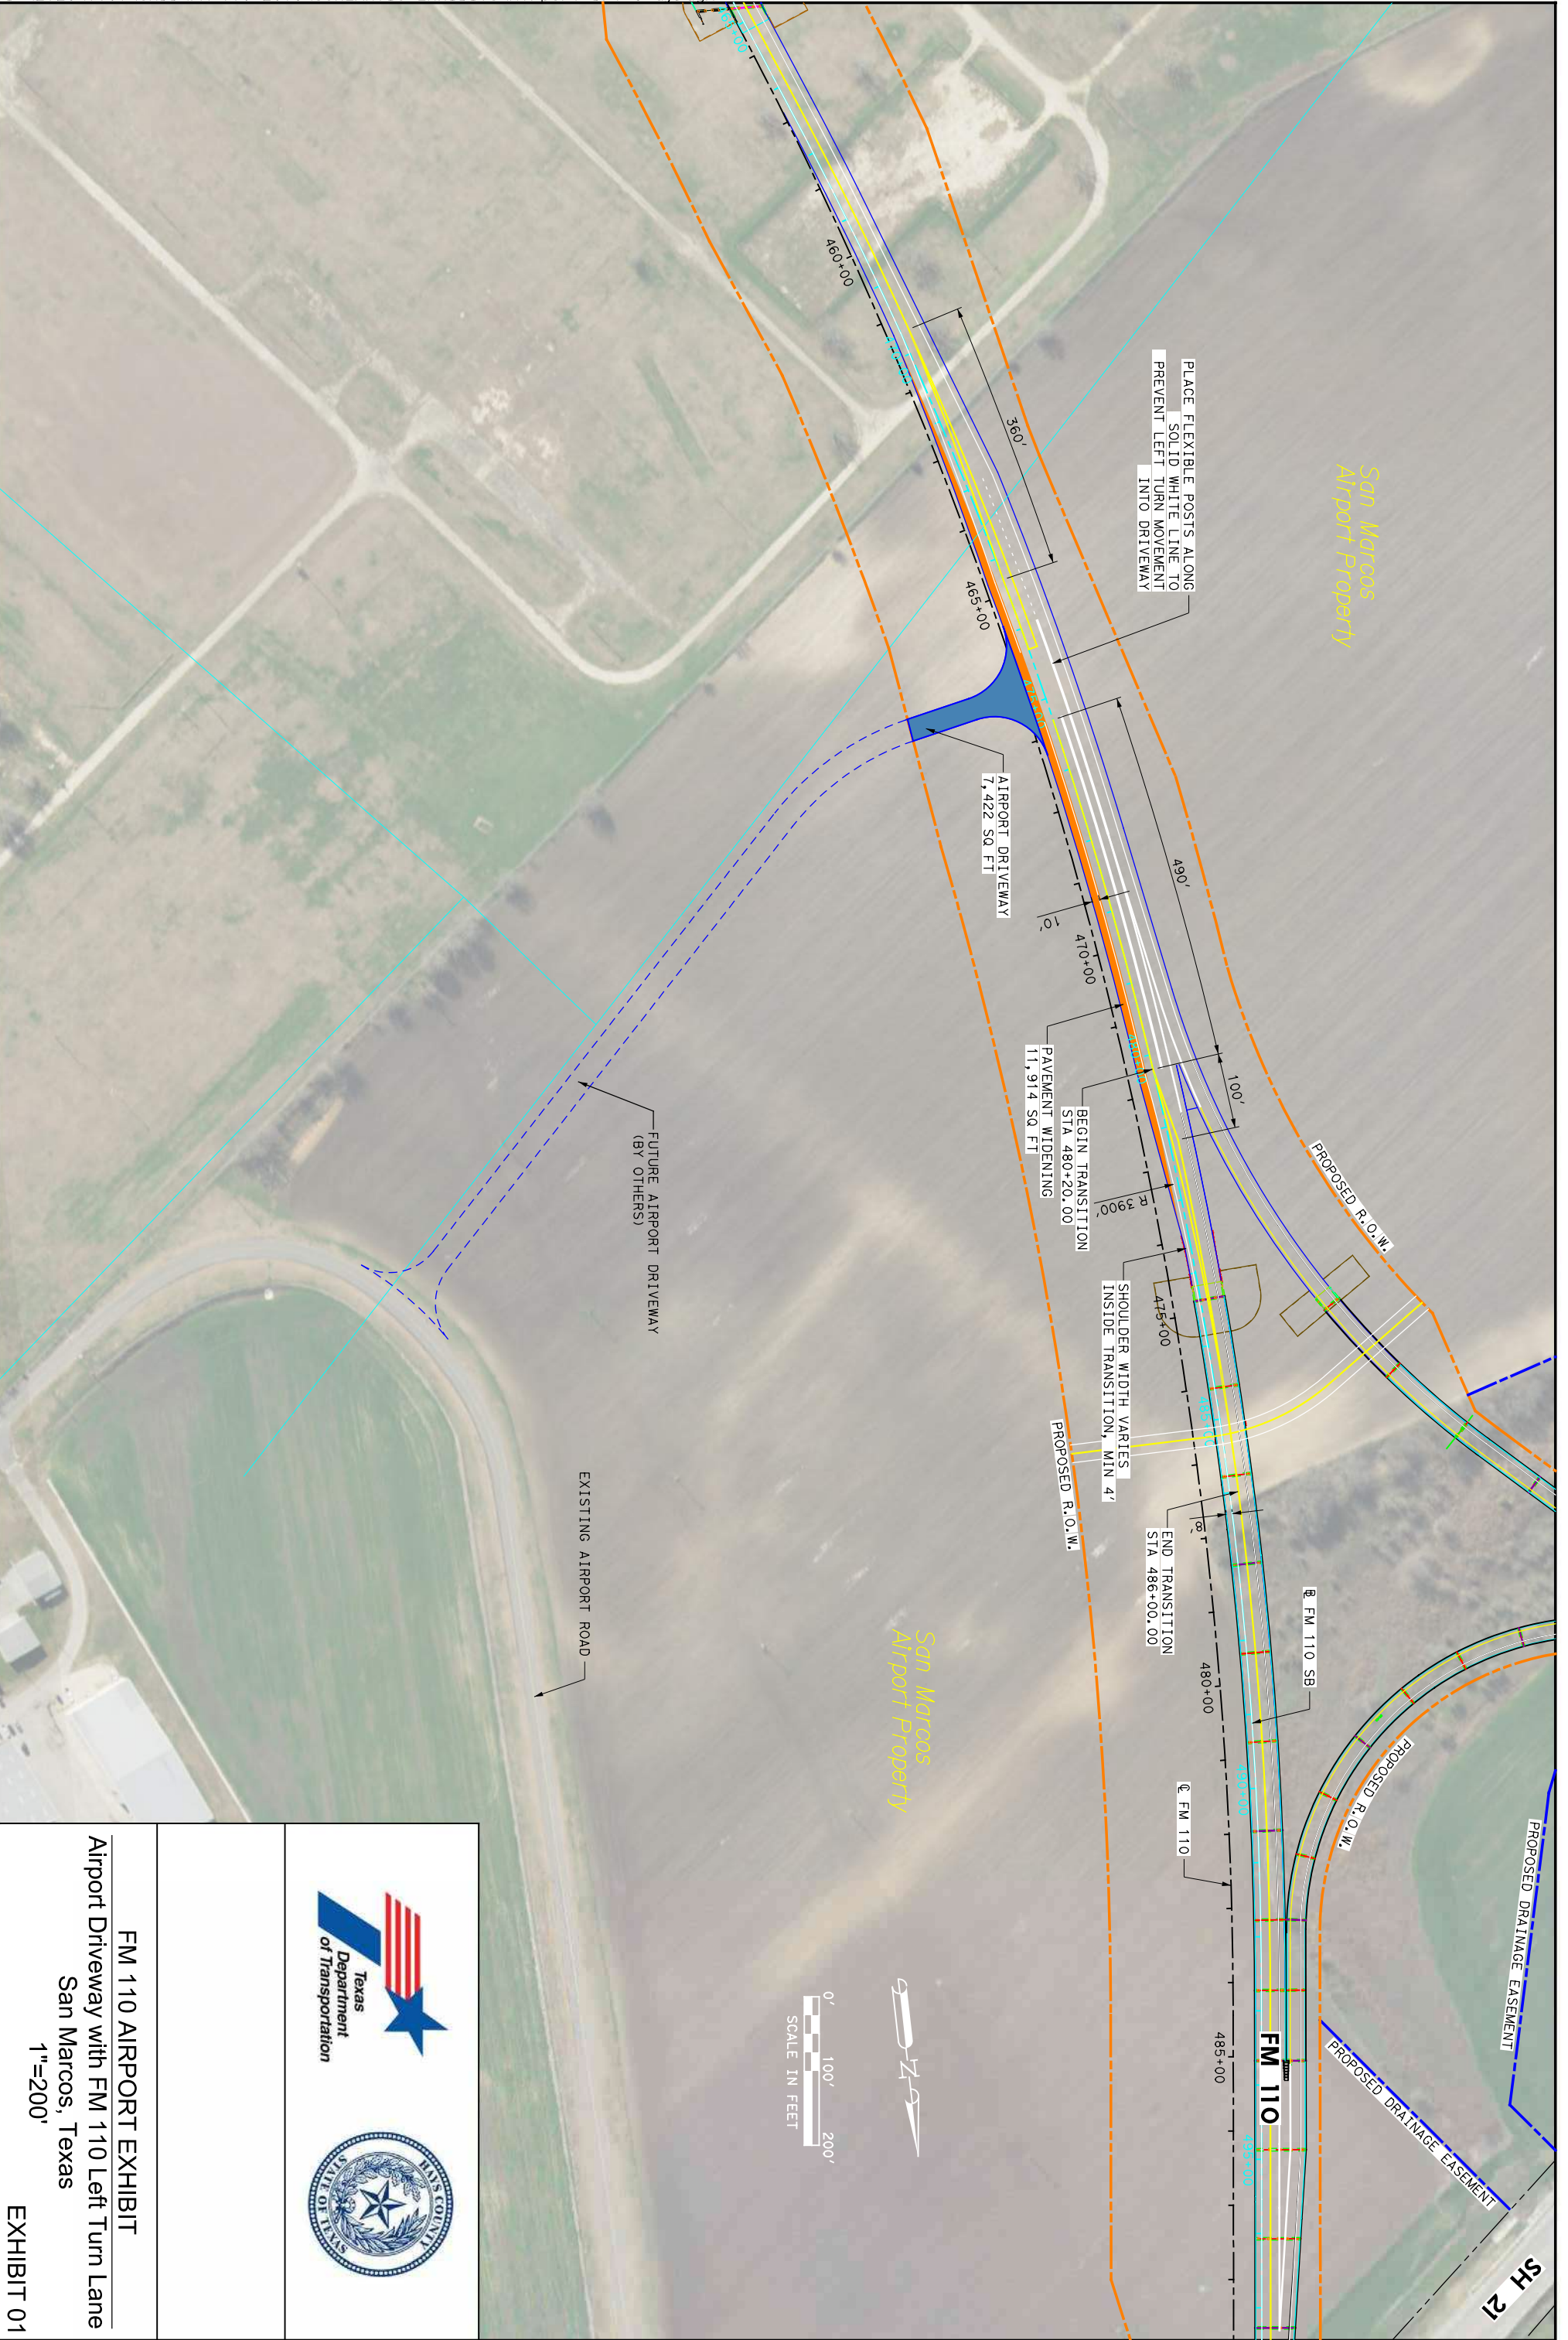

PLACE FLEXIBLE POSTS ALONG
 SOLID WHITE LINE TO
 PREVENT LEFT TURN MOVEMENT
 INTO DRIVEWAY

AIRPORT DRIVEWAY
 7,422 SQ. FT.

BEGIN TRANSITION
 STA 480+20.00
 PAVEMENT WIDENING
 11,914 SQ. FT.

SHOULDER WIDTH VARIES
 INSIDE TRANSITION, MIN 4'

END TRANSITION
 STA 486+00.00

San Marcos
 Airport Property

San Marcos
 Airport Property

FUTURE AIRPORT DRIVEWAY
 (BY OTHERS)

EXISTING AIRPORT ROAD

PROPOSED R.O.W.

FM 110 SB

FM 110

SH 21

PROPOSED DRAINAGE EASEMENT

PROPOSED R.O.W.

PROPOSED DRAINAGE EASEMENT



FM 110 AIRPORT EXHIBIT
 Airport Driveway with FM 110 Left Turn Lane
 San Marcos, Texas
 1"=200'
 EXHIBIT 01