


DEVELOPMENT							
RES. SIGHT DISTANCE							
BALL BANK or ADVISORY SPEED							
CURVES OVER 2°							
GRADES OVER 3%							
SURFACE WIDTH AND TYPE							
R.O.W. AND RDBD. WIDTH						2 LANE 2 WAY, 24' WIDTH	
ACCIDENTS						711.04 CRASHES PER 100 MVM	
ZONE LENGTHS MILE						1.379 MILES	
ZONE SPEEDS MPH						60 MPH	
						EXISTING 60 MPH	
TOWARD IH 35 (NW) C.L. BEARINGS		SEE BELOW		005.000		SPEED CK- 6 MP 5.085	
		FM 110		005.243 LOGISTICS DR		005.386 DRIVEWAY	
		CONTROL/SECTION 3545-01		005.000 YARRINGTON RD		PC 005.837	
TOWARD SH 80 (SE)				005.000		EXISTING 45 MPH	
ZONE SPEEDS MPH						60 MPH	
ZONE LENGTHS MILE						1.379 MILES	
ACCIDENTS						371.08 CRASHES PER 100 MVM	
R.O.W. AND RDBD WIDTH						2 LANE 2 WAY, 24' WIDTH	
SURFACE WIDTH AND TYPE							
GRADES OVER 3%							
CURVES OVER 2°							
BALL BANK or ADVISORY SPEED							
RES. SIGHT DISTANCE							
DEVELOPMENT							

DIST. AUSTIN	COUNTY HAYS	MINUTE NO. xxxxxx	DATE xx /xx /xx
HIGHWAY FM 110	CITY SAN MARCOS	REPLACES xxxxx	DATE xx /xx /xx
DATE OF SURVEY 03/06/24	SCALE 1" = 800'	REPLACED BY	DATE / /
		CANCELED BY	DATE / /

LIMITS OF ZONE															
SECTION ONE				SECTION TWO				SECTION TWO				SECTION TWO			
LENGTH 1.379 MILES				LENGTH 1.597 MILES				LENGTH 0.698 MILES				LENGTH 0.396 MILES			
BEGINS	STA. OR M.P.	CONT. & SECT.	PROJECT	BEGINS	STA. OR M.P.	CONT. & SECT.	PROJECT	BEGINS	STA. OR M.P.	CONT. & SECT.	PROJECT	BEGINS	STA. OR M.P.	CONT. & SECT.	PROJECT
	5.000	3545-01			6.379	3545-01			7.976	3545-01			8.674	3545-01	
ENDS	STA. OR M.P.	CONT. & SECT.	PROJECT	ENDS	STA. OR M.P.	CONT. & SECT.	PROJECT	ENDS	STA. OR M.P.	CONT. & SECT.	PROJECT	ENDS	STA. OR M.P.	CONT. & SECT.	PROJECT
	6.379	3545-01			7.976	3545-01			8.674	3545-01			9.070	3545-01	

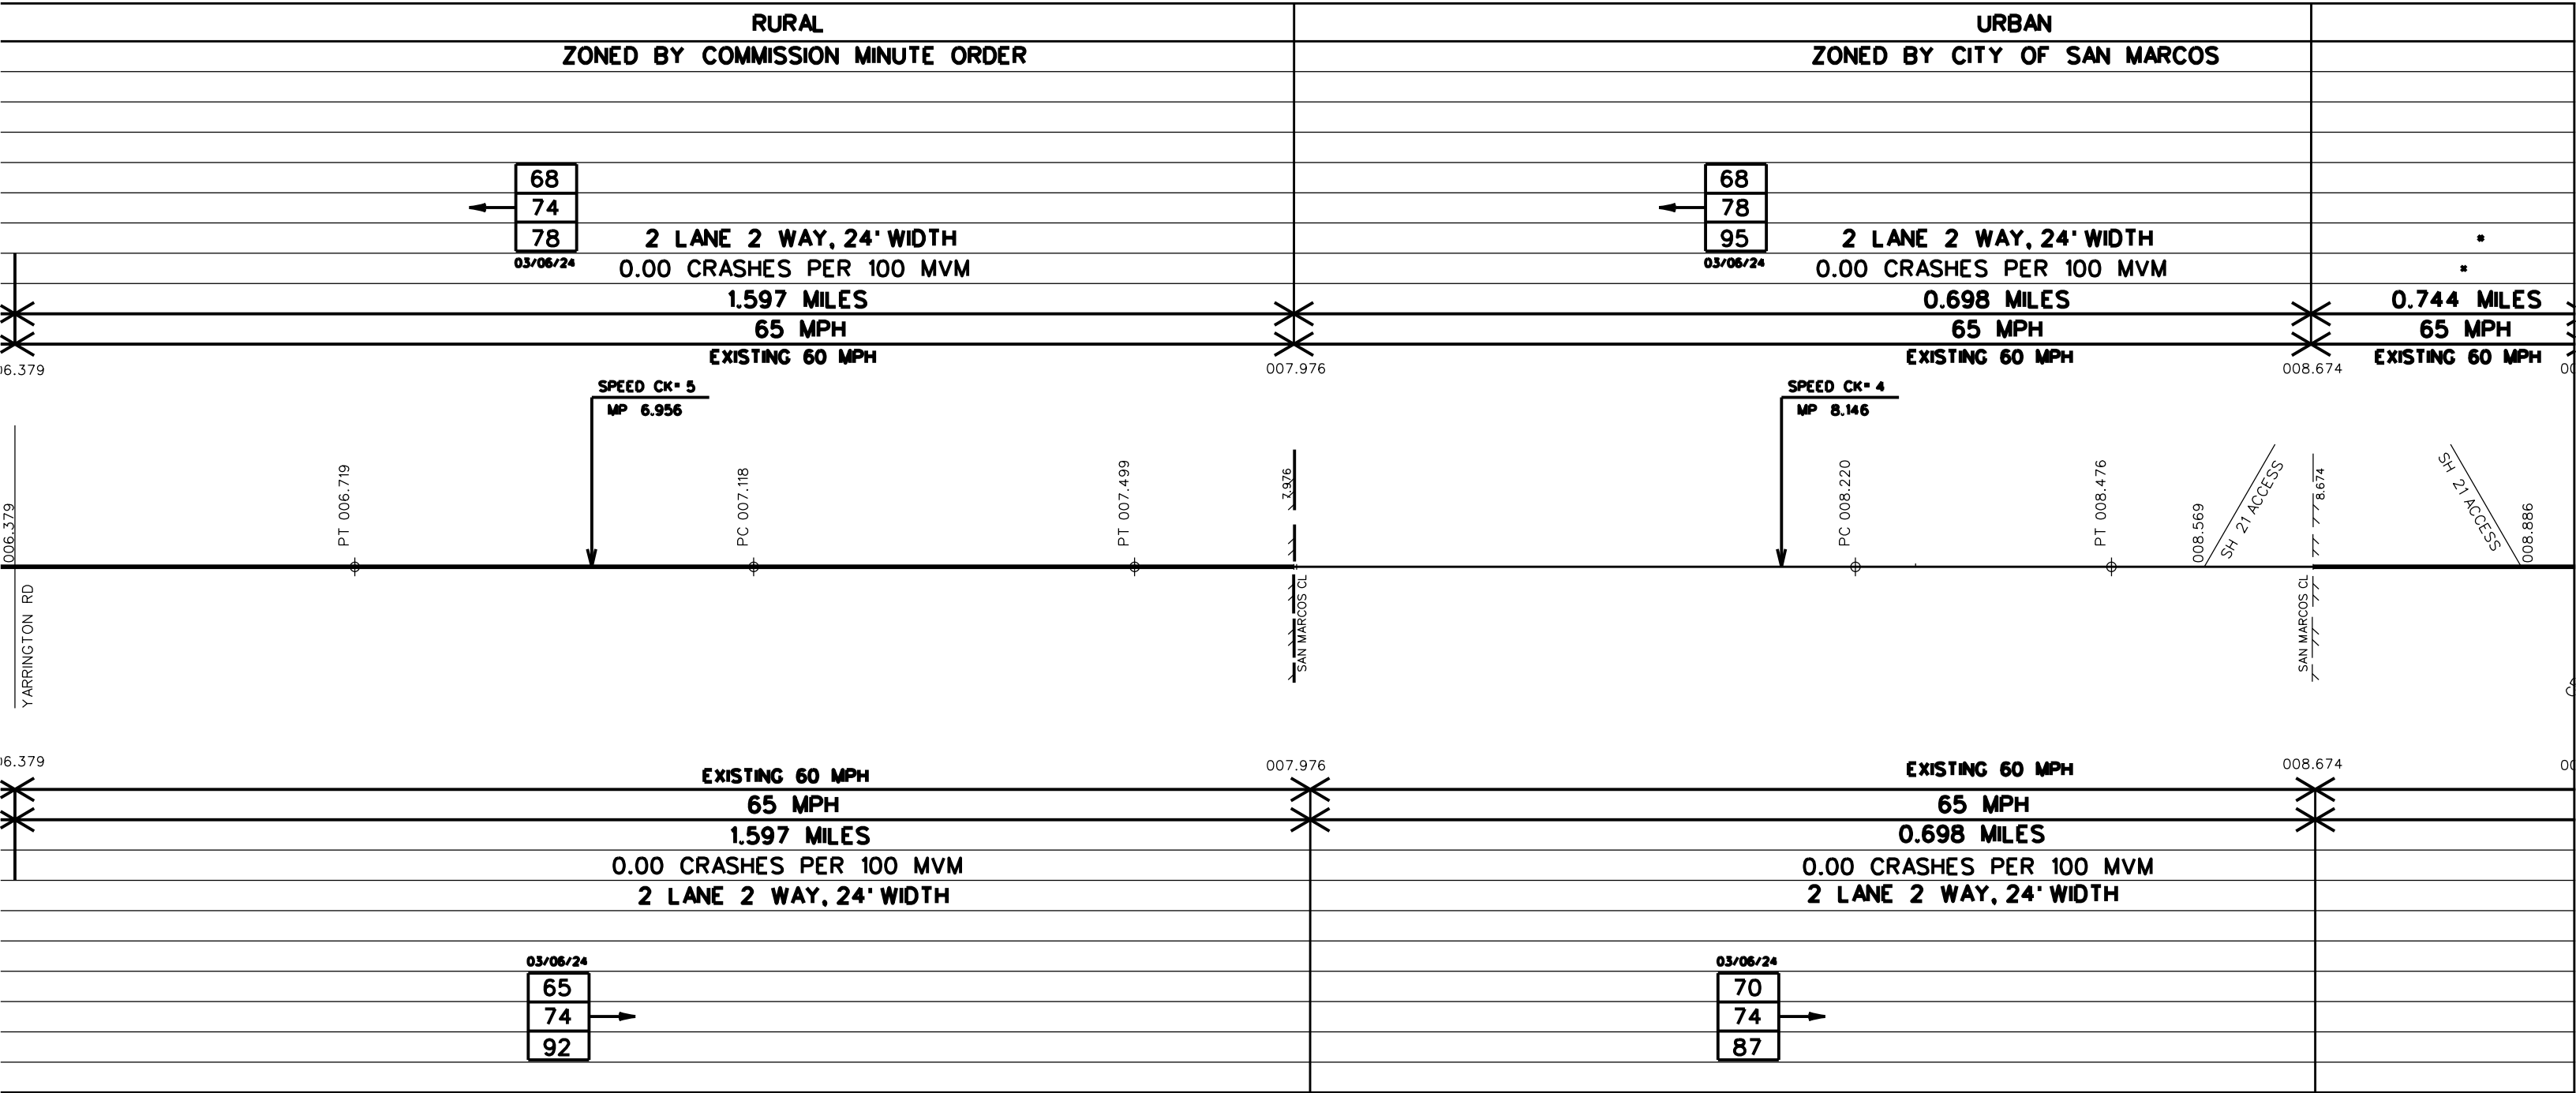

42

62

125

85 PERCENTILE SPEED

TOP SPEED MEASURED

NUMBER OF CARS CHECKED

●

◐

○

FATAL ACCIDENT

PERSONAL INJURY ACCIDENT

PROPERTY DAMAGE ACCIDENT


INDICATES SECTION ZONED BY COMMISSION MINUTE

•2 LANE 2 WAY, 24' WIDTH

•0.00 CRASHES PER 100 MVM

SECTION TWO		LENGTH 0.348 MILES	
BEGINS	STA. OR M.P.	CONT. & SECT.	PROJECT
	9.070	3545-01	
ENDS	STA. OR M.P.	CONT. & SECT.	PROJECT
	9.418	3545-01	

SPEED ZONE

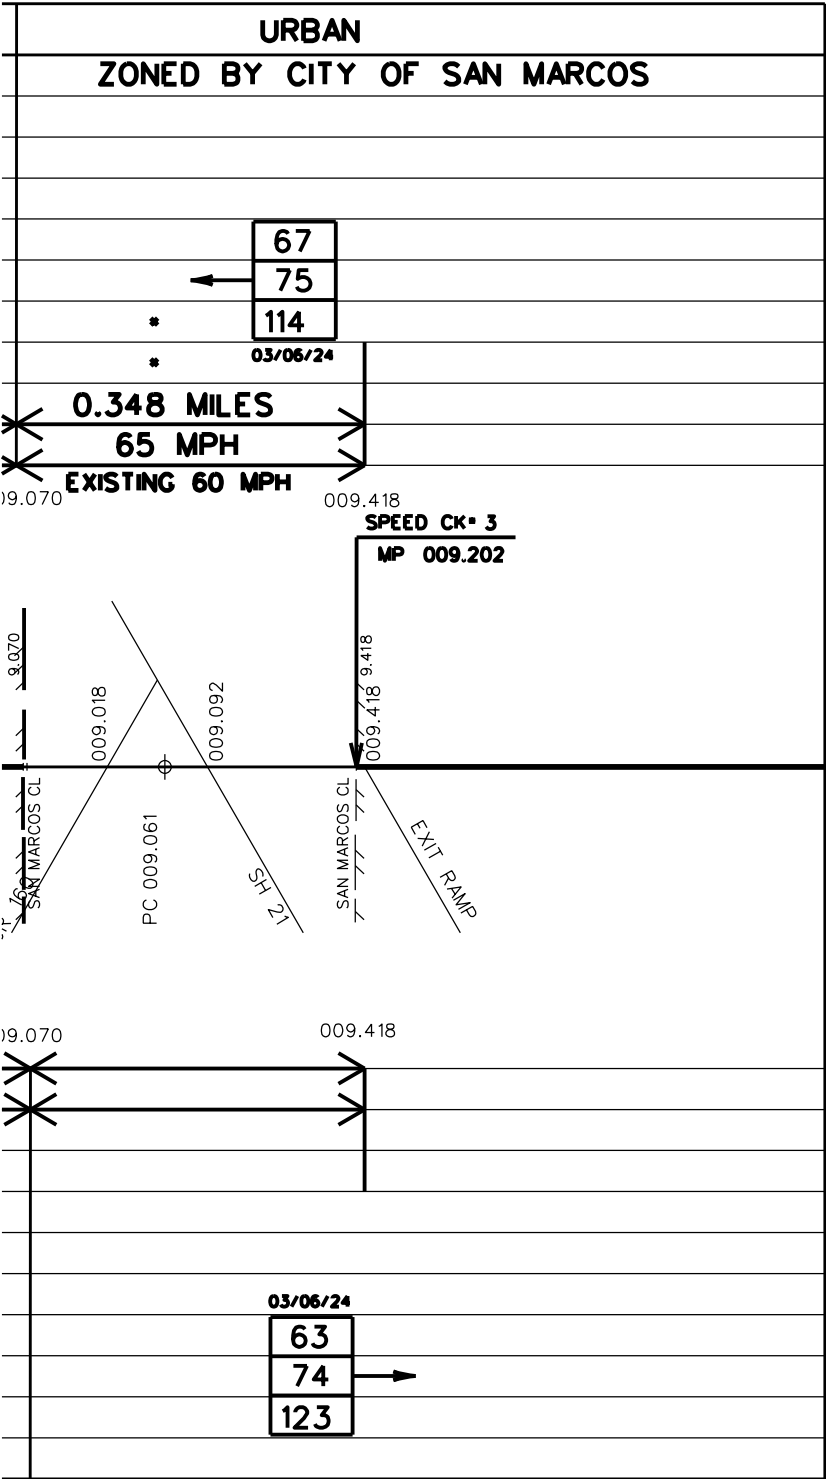

DEVELOPMENT				URBAN				URBAN				RURAL																			
RES. SIGHT DISTANCE				ZONED BY COSM				ZONED BY COSM				ZONED BY COM MINUTE ORDER																			
BALL BANK or ADVISORY SPEED								66 76 109 03/06/24				60 68 112 03/06/24																			
CURVES OVER 2°																															
GRADES OVER 3%																															
SURFACE WIDTH AND TYPE				2 LANE 2 WAY, 24' WIDTH				2 LANE 2 WAY, 24' WIDTH				2 LANE 2 WAY, 24' WIDTH																			
R.O.W. AND RDBD. WIDTH				0.00 CRASHES PER 100 MVM				0.00 CRASHES PER 100 MVM				0.00 CRASHES PER 100 MVM																			
ACCIDENTS																															
ZONE LENGTHS MILE				0.351 MILES				0.316 MILES				1.029 MILES																			
ZONE SPEEDS MPH				65 MPH				65 MPH				60 MPH																			
				EXISTING 60 MPH				EXISTING 60 MPH				EXISTING 60 MPH																			
ZONE SPEEDS MPH				EXISTING 60 MPH				EXISTING 60 MPH				EXISTING 60 MPH																			
ZONE LENGTHS MILE				0.351 MILES				0.316 MILES				1.029 MILES																			
ACCIDENTS				0.00 CRASHES PER 100 MVM				0.00 CRASHES PER 100 MVM				0.00 CRASHES PER 100 MVM																			
R.O.W. AND RDBD WIDTH				2 LANE 2 WAY, 24' WIDTH				2 LANE 2 WAY, 24' WIDTH				2 LANE 2 WAY, 24' WIDTH																			
SURFACE WIDTH AND TYPE																															
GRADES OVER 3%																															
CURVES OVER 2°																															
BALL BANK or ADVISORY SPEED																															
RES. SIGHT DISTANCE																															
DEVELOPMENT																															
DIST. AUSTIN COUNTY CALDWELL				MINUTE NO. xxxxxx DATE xx /xx /xx				EXISTING 60 MPH				EXISTING 60 MPH																			
HIGHWAY FM 110 CITY SAN MARCOS				REPLACES xxxxx DATE xx /xx /xx				*65 MPH				*65 MPH																			
DATE OF SURVEY 03/06/24 SCALE 1" = 800'				REPLACED BY DATE / /				*0.173 MILES				*0.139 MILES																			
				CANCELED BY DATE / /				*0.00 CRASHES PER 100 MVM				*0.00 CRASHES PER 100 MVM																			
								*2 LANE 2 WAY, 24' WIDTH				*2 LANE 2 WAY, 24' WIDTH																			
LIMITS OF ZONE																															
SECTION ONE				LENGTH 0.173 MILES				SECTION TWO				LENGTH 0.351 MILES				SECTION TWO				LENGTH 0.316 MILES				SECTION TWO				LENGTH 0.139 MILES			
BEGINS	STA. OR M.P.	CONT. & SECT.	PROJECT	BEGINS	STA. OR M.P.	CONT. & SECT.	PROJECT	BEGINS	STA. OR M.P.	CONT. & SECT.	PROJECT	BEGINS	STA. OR M.P.	CONT. & SECT.	PROJECT	BEGINS	STA. OR M.P.	CONT. & SECT.	PROJECT	BEGINS	STA. OR M.P.	CONT. & SECT.	PROJECT	BEGINS	STA. OR M.P.	CONT. & SECT.	PROJECT				
	0.000	3545-03			0.173	3545-03			0.524	3545-03			0.840	3545-03			0.979	3545-03													
ENDS	STA. OR M.P.	CONT. & SECT.	PROJECT	ENDS	STA. OR M.P.	CONT. & SECT.	PROJECT	ENDS	STA. OR M.P.	CONT. & SECT.	PROJECT	ENDS	STA. OR M.P.	CONT. & SECT.	PROJECT	ENDS	STA. OR M.P.	CONT. & SECT.	PROJECT	ENDS	STA. OR M.P.	CONT. & SECT.	PROJECT	ENDS	STA. OR M.P.	CONT. & SECT.	PROJECT				
	0.173	3545-03			0.524	3545-03			0.840	3545-03			0.979	3545-03																	

← 00 INDICATES DRIVE THROUGH SPEED

SECTION ONE

RURAL
ZONED BY COMMISSION MINUTE ORDER

2 LANE 2 WAY, 24' WIDTH
0.00 CRASHES PER 100 MVM
1.029 MILES
60 MPH
EXISTING 60 MPH

CK- 1
1.367

PC 001.382
PT 001.562
001.646
SH 80
SAN MARCOS RIVER
001.913
002.008

EXISTING 60 MPH
60 MPH
1.029 MILES
0.00 CRASHES PER 100 MVM
2 LANE 2 WAY, 24' WIDTH

SECTION TWO			
		LENGTH 1.029 MILES	
BEGINS	STA. OR M.P.	CONT. & SECT.	PROJECT
	0.979	3545-03	
ENDS	STA. OR M.P.	CONT. & SECT.	PROJECT
	2.008	3545-03	