
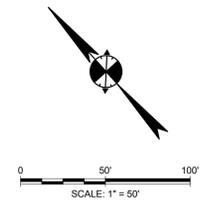


EXHIBIT A

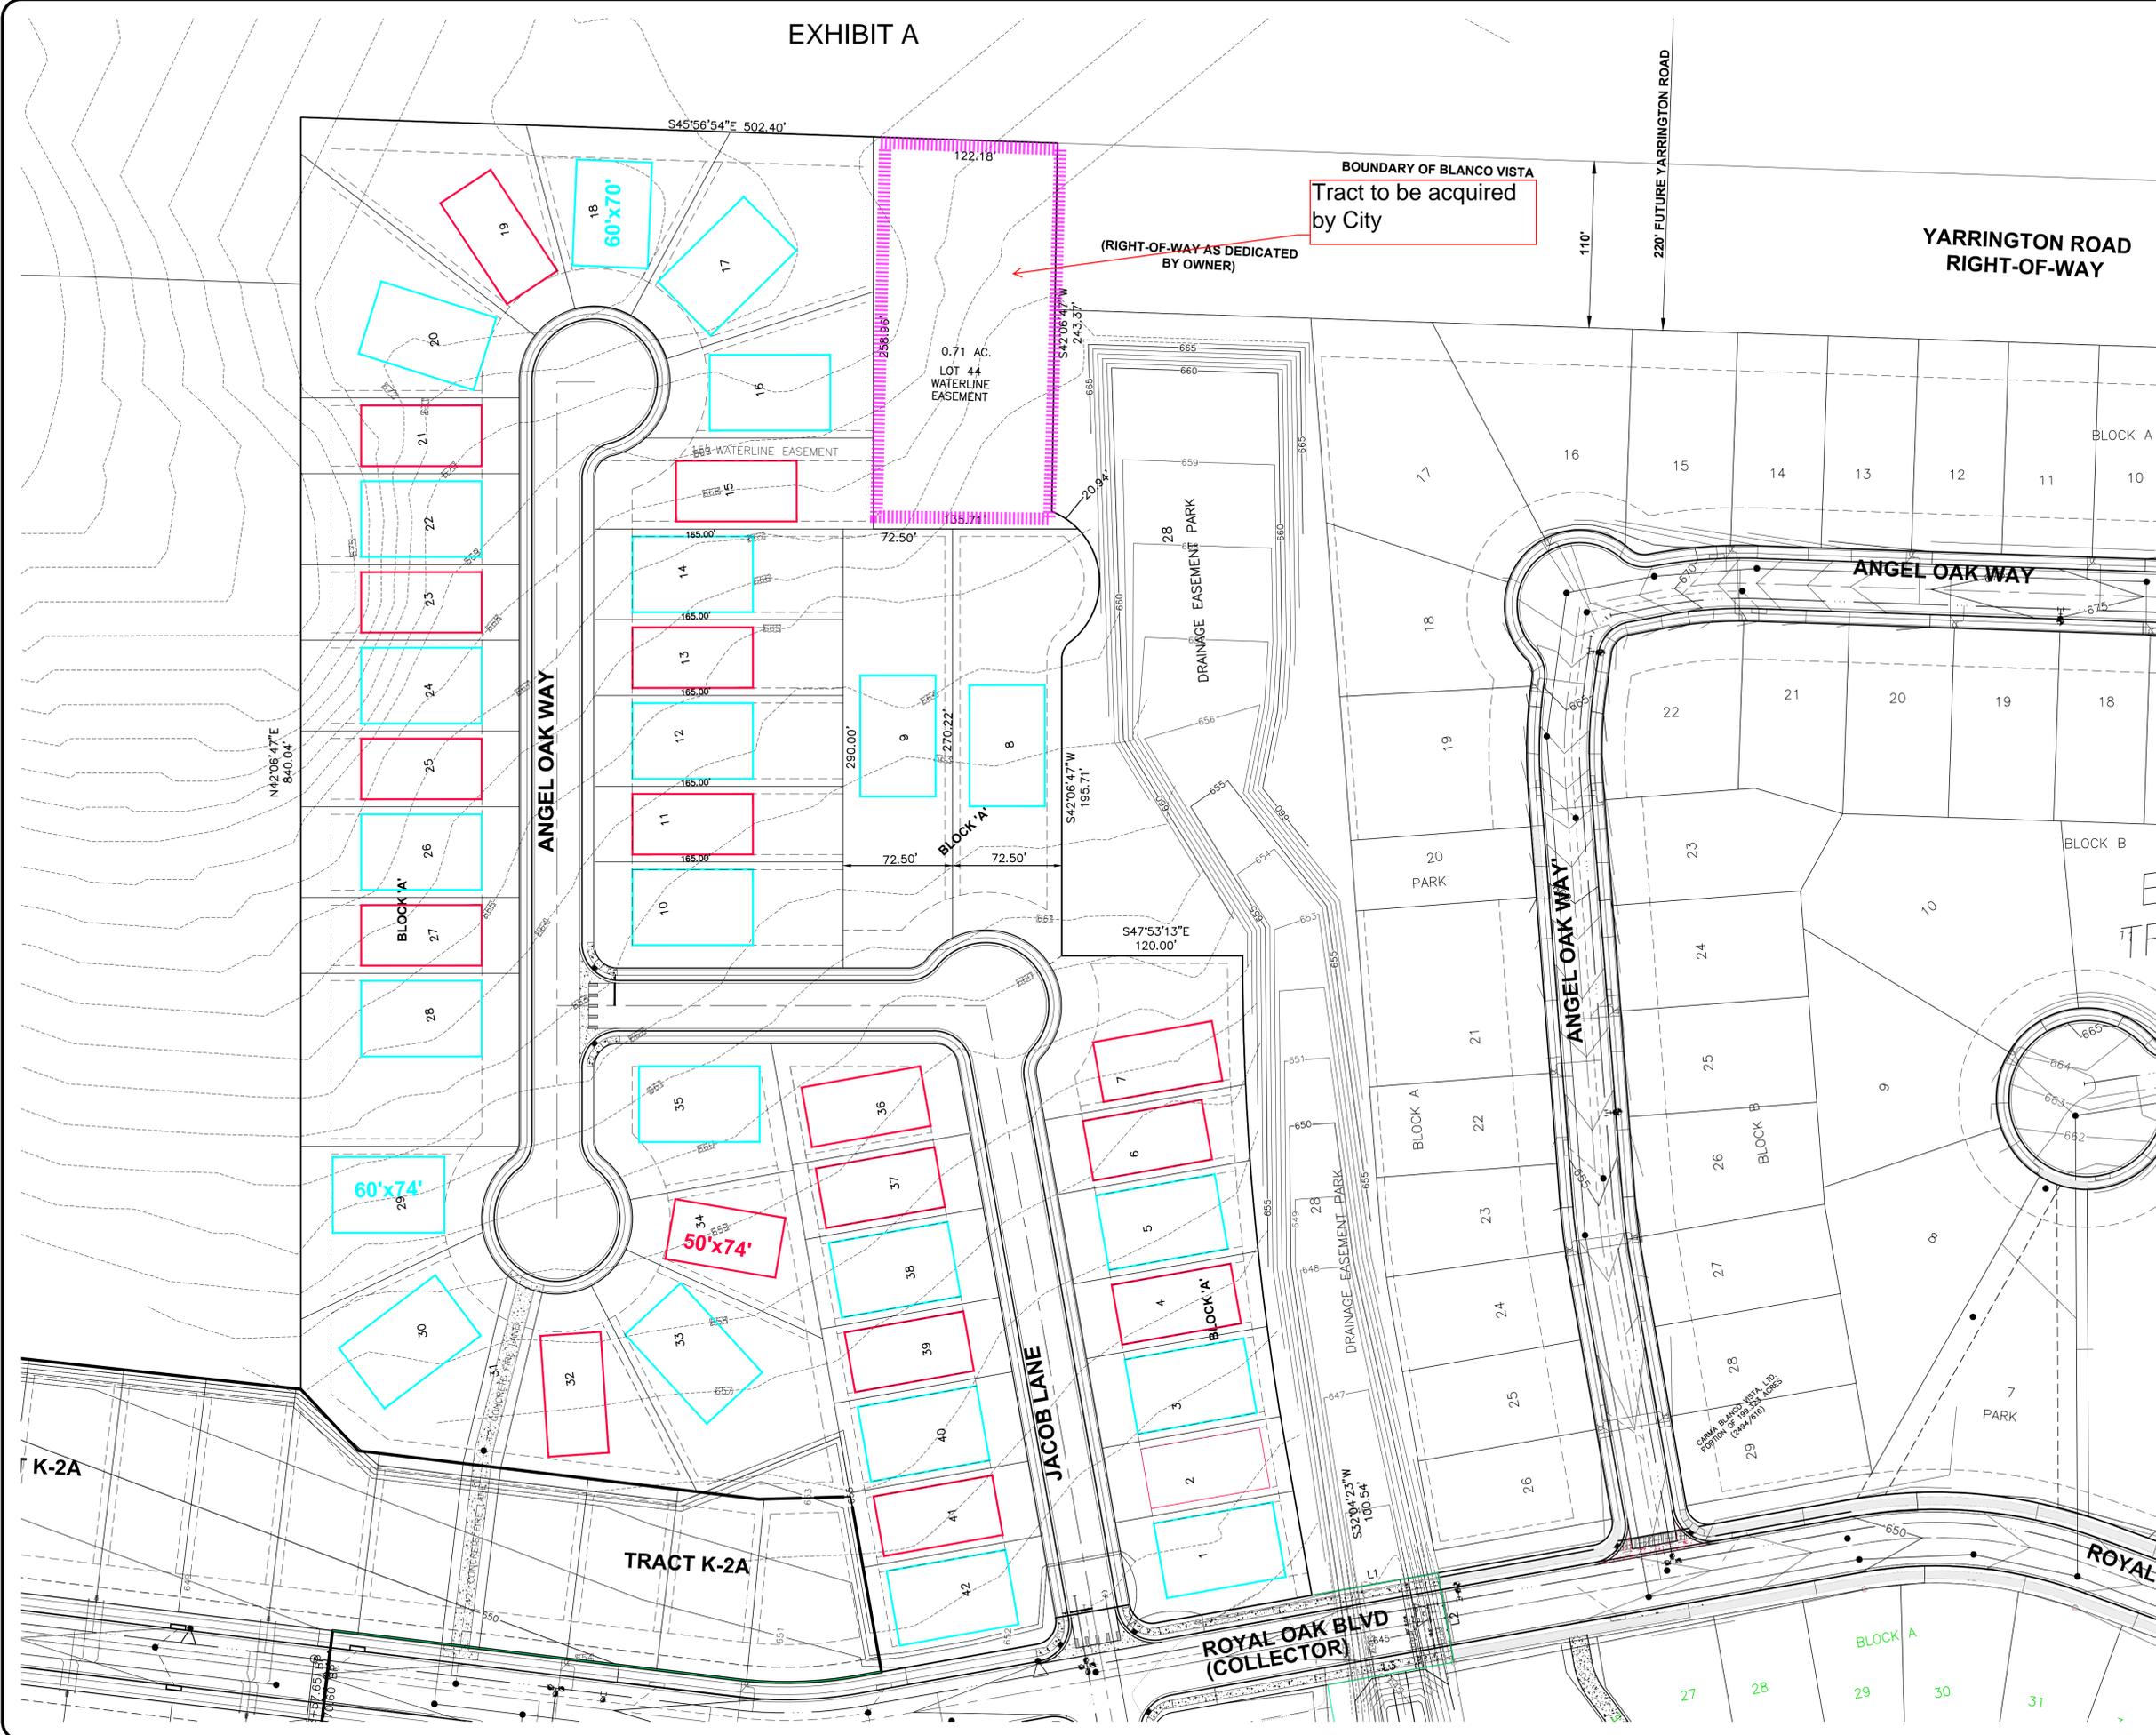

LOT SUMMARY

18	50'x120' LOT 40'x80' BLDG PAD
23	60'x120' LOT 50'x80' BLDG PAD
41	TOTAL LOTS

Austin, Texas Tel (512) 614-4466
www.civilgroup.com
Texas Registered Firm No. F-12377

CSF
Civil Group

Cook ■ Stein ■ Mon ■ Fleming
PLANNING, ENGINEERING & CONSTRUCTION SERVICES

BLANCO VISTA TRACT K-2B

CONCEPT PLAN 18

Project No.: 11611.03
SHEET

OF 1