



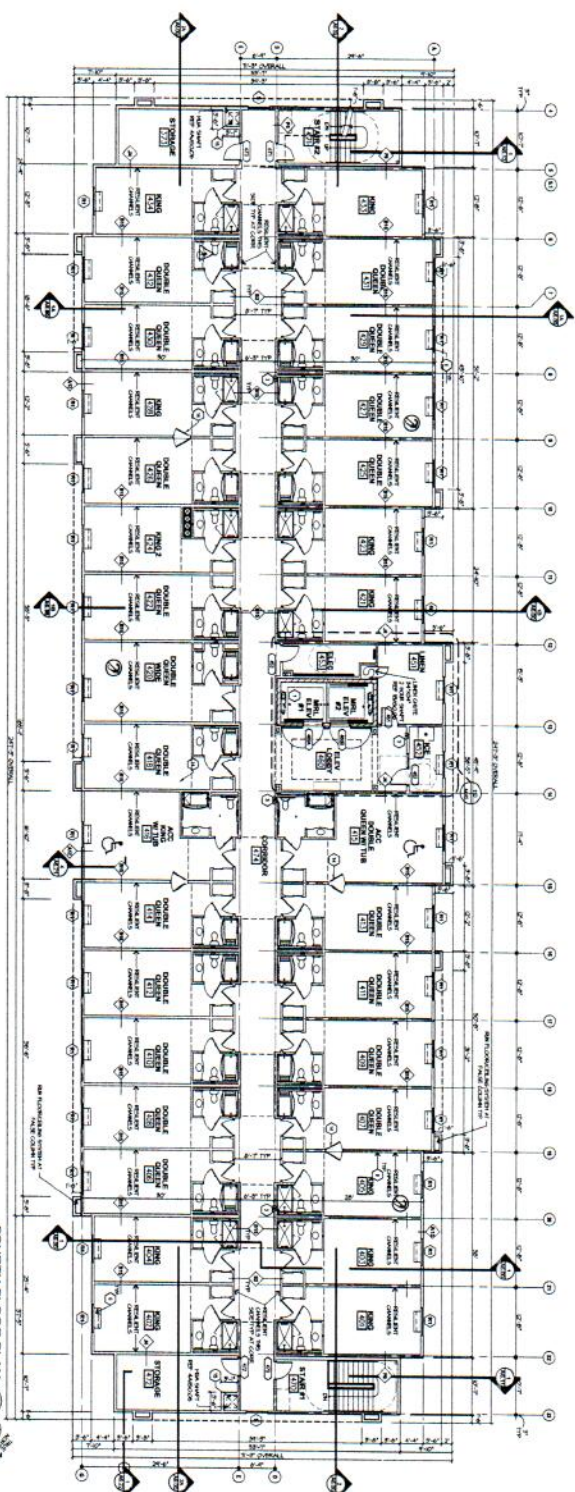

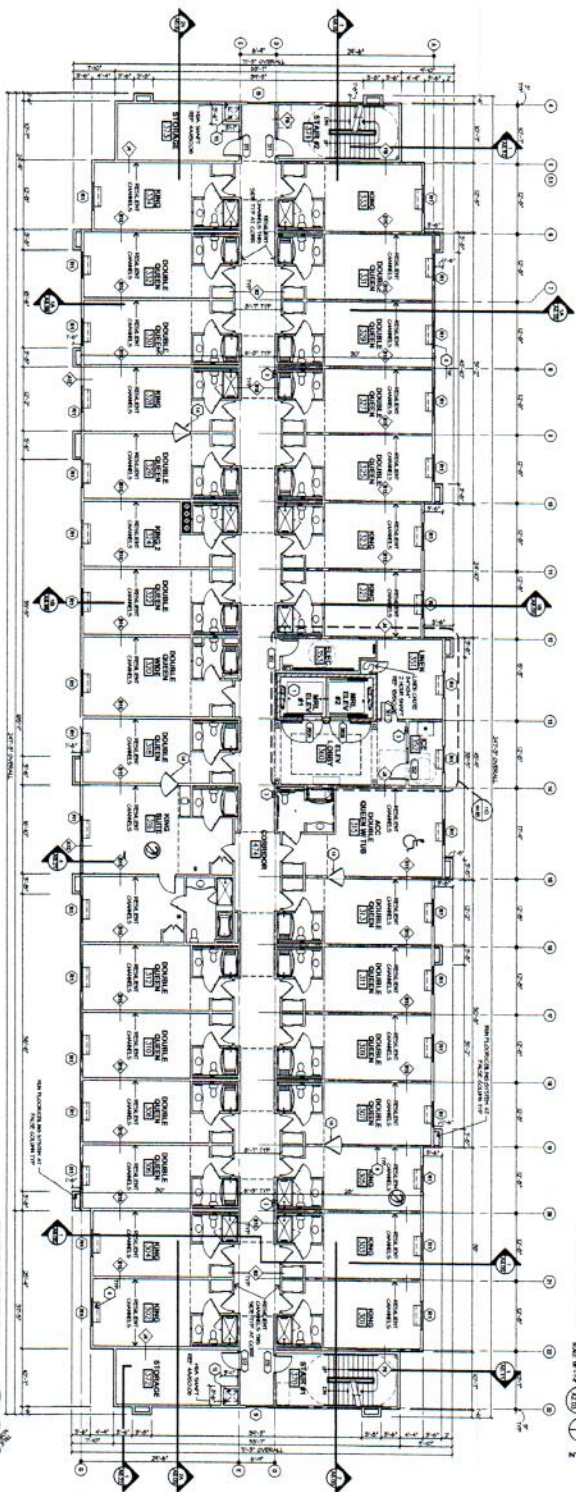

- NOTES:
1. ALL ROOMS SHALL BE FINISHED TO THE FINISHES SHOWN ON THE FINISH SCHEDULE.
THIRD FLOOR PLAN

A2.03

LABUNSKI ASSOCIATES ARCHITECTS



Hilton Garden Inn