

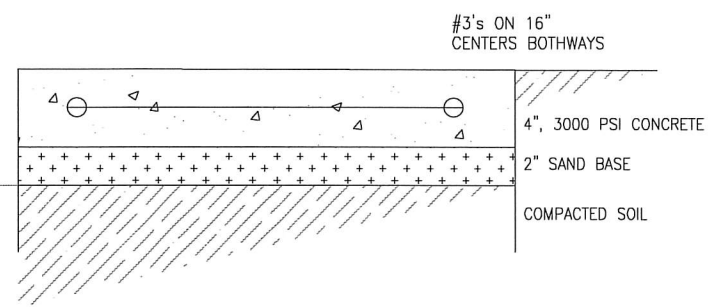


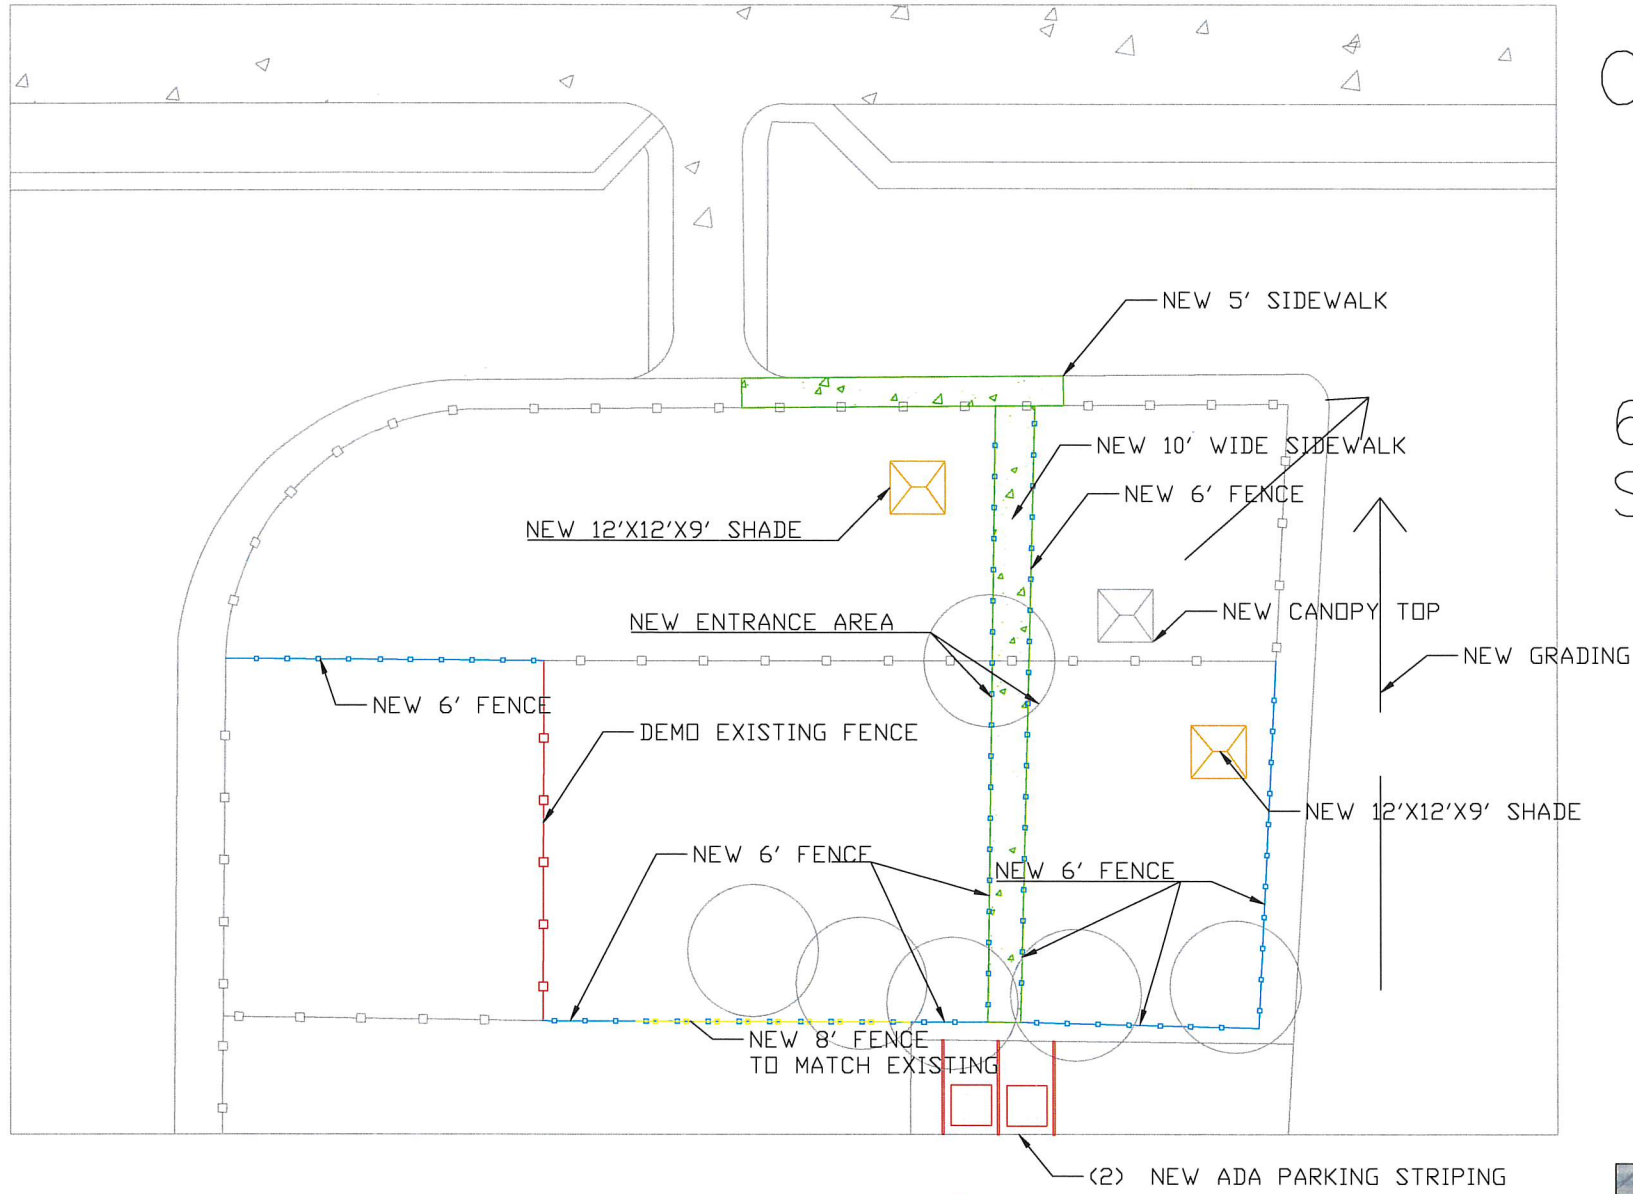

CONCRETE CROSS SECTION DETAIL

City of San Marcos Dog Park

630 East Hopkins
San Marcos, TX 78666

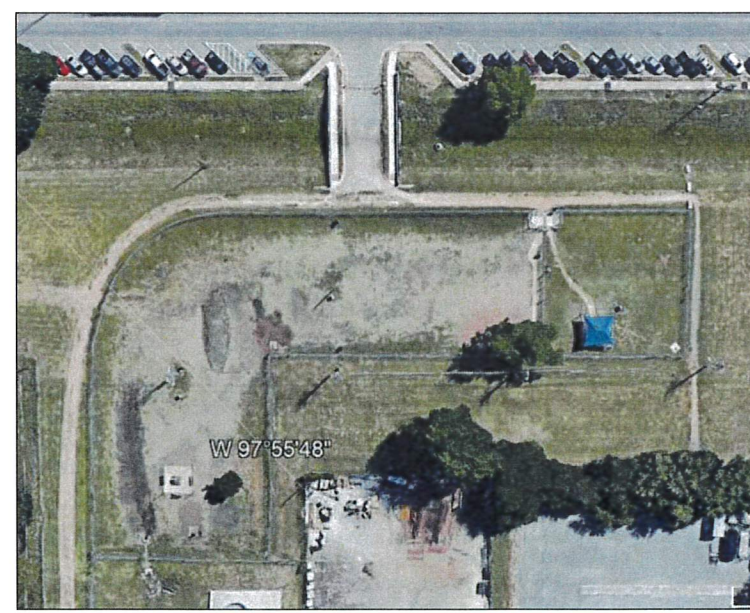

General Notes		
No.	Revision/Issue	Date
Firm Name and Address		
T.F. HARPER & ASSOCIATES LP		
Project Name and Address		
DOG PARK		
Project	Sheet	
Date	01	
Scale	NO SCALE	

