


C. San Antonio St (CM Allen to Harvey St) (80-94')-(54-58')

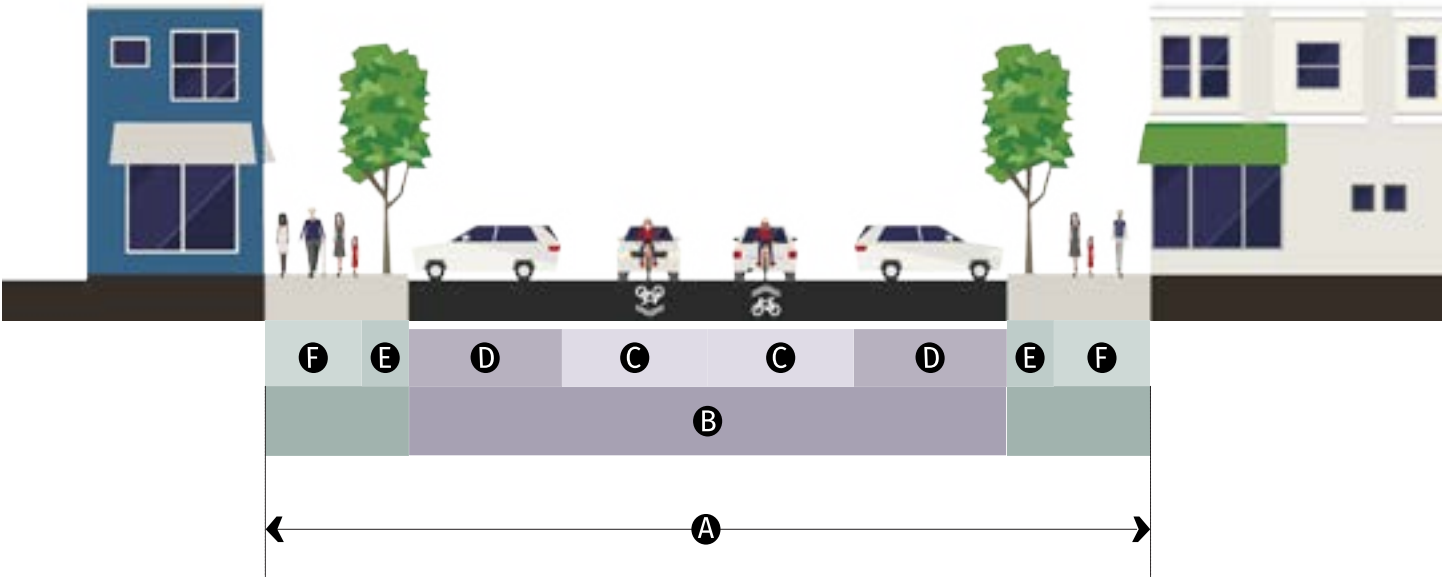

GENERAL		
Right of Way	80' - 94'	A
Motorist Operating Speed	25 mph	
Walkway	Sidewalk	
Bikeway	Shared Travel Lane	
Parking	Marked Angle (both sides)	
Planting	Tree Grate/ Tree Lawn	
TRAVELWAY		
Pavement Width	54' - 58' max	B
Travel Lane	10.5' max	C
Parking Lane	16.5' - 18' max (both sides marked angle)	D
Traffic Lanes	2 lanes	
STREETSCAPE		
Planter	4' min	E
Tree Spacing	30' o.c. avg	
Sidewalk	6' - 9' min	F