



THIS DOCUMENT IS FOR INFORMATION ONLY AND DOES NOT CONSTITUTE A CONTRACT. IT IS THE PROPERTY OF IDSTUDIO4, L.L.C. AND IS NOT TO BE REPRODUCED OR TRANSMITTED IN ANY FORM OR BY ANY MEANS, ELECTRONIC OR MECHANICAL, INCLUDING PHOTOCOPYING, RECORDING, OR BY ANY INFORMATION STORAGE AND RETRIEVAL SYSTEM, WITHOUT PERMISSION IN WRITING FROM IDSTUDIO4, L.L.C.

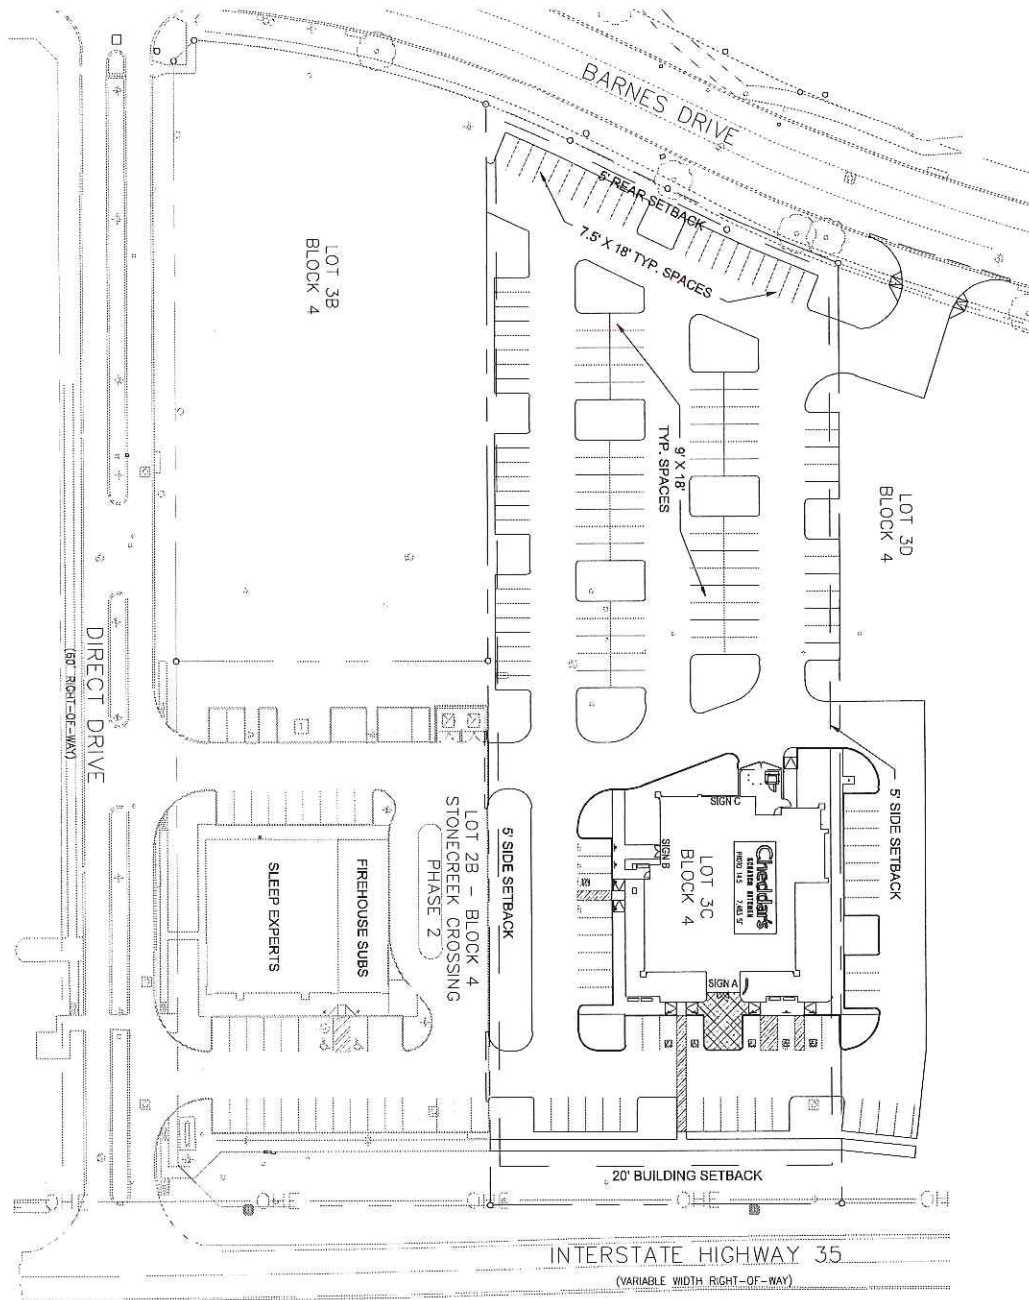

GENERAL NOTES:

1. PROPERTY AREA: 497,511 SF - 2.24 ACRES
2. BUILDING AREA: ±7,483 SF - PROTO 14.5
3. BUILDING HEIGHT: 25 FT
4. PARKING (INCLUDING ADA SPACES)
LOT 3C - 147 SPACES
LOT 3D - 14 SPACES
5. SIGNAGE PROPOSED: 3 BUILDING SIGNS

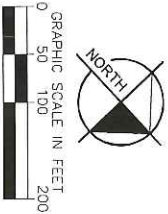

SAN MARCOS, TX

**CHEDDARS
SITE PLAN**


idstudio⁴

ID STUDIO 4, L.L.C.
1431 GREENWAY DR. SUITE 510 IRVING, TEXAS 75038
PHONE: 972-870-1288
WWW.IDSTUDIO4.COM

Kimley»Horn

KIMLEY-HORN AND ASSOCIATES, INC.
601 NW LOOP 410, SUITE 350, SAN ANTONIO, TX 78216
PHONE: 210-541-9166 FAX: 210-541-8699
WWW.KIMLEY-HORN.COM TBPE FIRM NO. 928

JOB NO.: 18K0010
SCALE: 1" = 100'
DATE: 9/6/2019

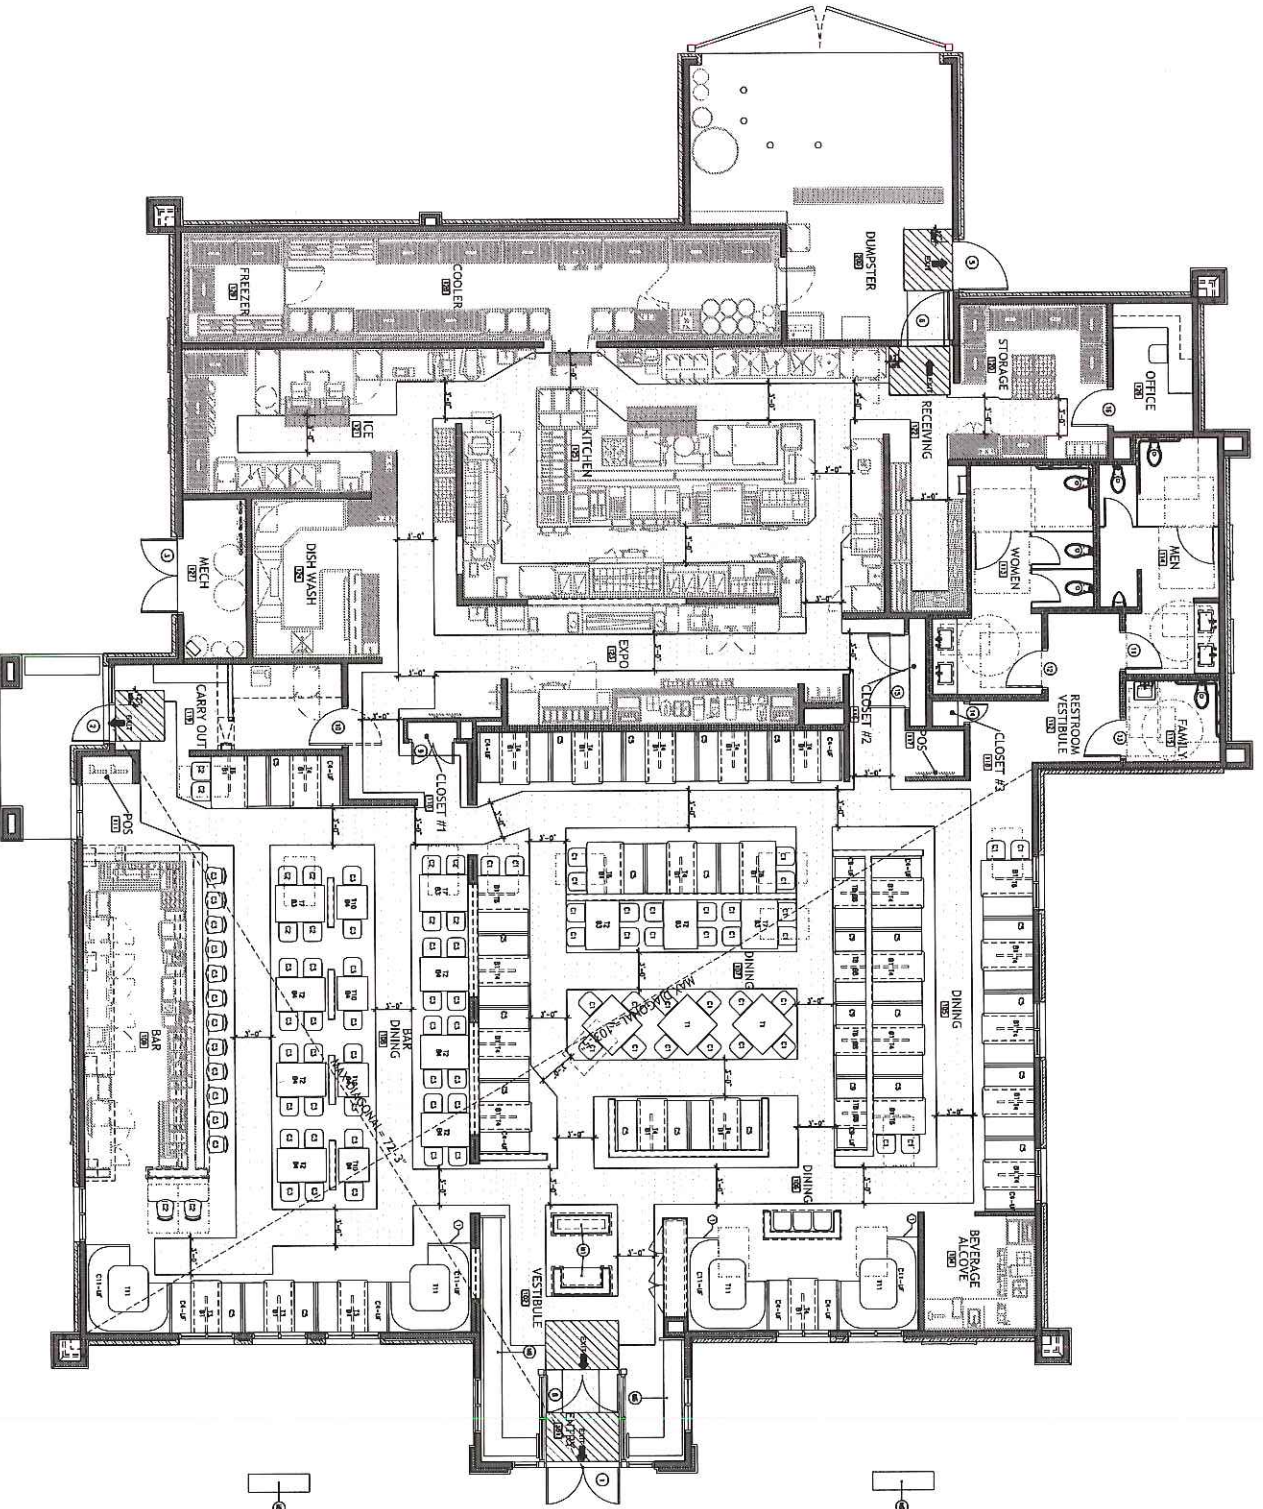

GENERAL NOTES

1. ALL DIMENSIONS ARE GIVEN IN FEET OR INCHES UNLESS NOTED OTHERWISE.
2. FINISHES TO BE DETERMINED BY THE ARCHITECT.
3. FURNITURE TO BE PROVIDED BY THE OWNER.
4. EGRESS ROUTES TO BE MAINTAINED AT ALL TIMES.

BUILDING DATA

PROJECT NAME	CHEDDAR'S SCRATCH KITCHEN

























A1.3

istudio

ID STUDIO 4, LLC



