

TRACE SUBDIVISION  
PRELIMINARY PLAT

PROJECT ADDRESS:

5818 S. OLD BASTROP HWY.  
SAN MARCOS, TEXAS 78666

AREA TABLES:

1. TOTAL ACREAGE: 417.703 ACRES.
2. THE TOTAL AREA OF STREETS IN THIS SUBDIVISION IS 67,528 ACRES.
3. THE TOTAL LENGTH OF ALL STREETS IN THIS SUBDIVISION IS 48,888 LINEAR FEET.

TOTAL NUMBER OF LOTS: 1053  
SINGLE FAMILY: 989  
OPEN SPACE: 43  
COMMERCIAL/OTHER: 9  
ALLEY: 12  
PRIVATE STREET: 0

| LOT SUMMARY              |               |
|--------------------------|---------------|
| RIGHT-OF-WAY             | 67,528 ACRES  |
| SINGLE FAMILY LOTS (989) | 140,608 ACRES |
| OPEN SPACE LOTS (43)     | 84,144 ACRES  |
| COMMERCIAL/OTHER (9)     | 122,079 ACRES |
| ALLEY (12)               | 3,344 ACRES   |
| TOTAL                    | 417.703 ACRES |

| STREET SUMMARY       |                      |                |                     |
|----------------------|----------------------|----------------|---------------------|
| STREET NAME          | STREET LENGTH (L.F.) | PAVEMENT WIDTH | RIGHT-OF-WAY WIDTH  |
| TRACE BOULEVARD      | 3,523'               | 32' F-F        | 100'                |
| GRASSLANDS BOULEVARD | 4,018'               | 20' F-F        | RIGHT-OF-WAY VARIES |
| VERDE LOOP           | 1,660'               | 32' F-F        | 56'                 |
| BLACKLAND PARKWAY    | 1,572'               | 32' F-F        | 56'                 |
| STREET "E"           | 1,246'               | 30' F-F        | 60'                 |
| STREET "F"           | 1,377'               | 30' F-F        | 52'                 |
| STREET "G"           | 1,636'               | 30' F-F        | 52'                 |
| STREET "H"           | 2840'                | 30' F-F        | 52'                 |
| STREET "I"           | 1,896'               | 30' F-F        | 52'                 |
| STREET "J"           | 1,552'               | 30' F-F        | 52'                 |
| STREET "K"           | 1,475'               | 30' F-F        | 52'                 |
| STREET "L"           | 565'                 | 30' F-F        | 52'                 |
| STREET "M"           | 767'                 | 30' F-F        | 52'                 |
| STREET "N"           | 1,491'               | 30' F-F        | 52'                 |
| STREET "O"           | 323'                 | 30' F-F        | 52'                 |
| STREET "P"           | 618'                 | 30' F-F        | 52'                 |
| STREET "Q"           | 819'                 | 30' F-F        | 52'                 |
| STREET "R"           | 541'                 | 30' F-F        | 52'                 |
| STREET "S"           | 1,461'               | 30' F-F        | 52'                 |
| STREET "T"           | 2,362'               | 30' F-F        | 52'                 |
| STREET "U"           | 1,207'               | 30' F-F        | 52'                 |
| STREET "V"           | 511'                 | 30' F-F        | 52'                 |
| STREET "W"           | 679'                 | 30' F-F        | 52'                 |
| STREET "X"           | 531'                 | 30' F-F        | 52'                 |
| STREET "Y"           | 481'                 | 30' F-F        | 52'                 |
| STREET "Z"           | 1,450'               | 30' F-F        | 52'                 |
| STREET "AA"          | 712'                 | 30' F-F        | 52'                 |
| STREET "AB"          | 610'                 | 30' F-F        | 52'                 |
| STREET "AC"          | 2,749'               | 30' F-F        | 52'                 |
| STREET "AD"          | 1,913'               | 30' F-F        | 52'                 |
| STREET "AE"          | 740'                 | 30' F-F        | 52'                 |
| STREET "AF"          | 217'                 | 30' F-F        | 52'                 |
| STREET "AG"          | 1,542'               | 30' F-F        | 52'                 |
| STREET "AH"          | 583'                 | 30' F-F        | 52'                 |
| STREET "AI"          | 724'                 | 30' F-F        | 52'                 |
| STREET "AJ"          | 716'                 | 30' F-F        | 52'                 |
| STREET "AK"          | 606'                 | 30' F-F        | 52'                 |
| STREET "AL"          | 318'                 | 30' F-F        | 52'                 |

UTILITY NOTE:

WATER/WASTE WATER: CITY OF SAN MARCOS  
630 EAST HOPKINS STREET  
SAN MARCOS, TEXAS 78666

ELECTRIC: CITY OF SAN MARCOS ELECTRIC UTILITY  
1040 HIGHWAY 123 (SEGUIN HIGHWAY)  
SAN MARCOS, TEXAS 78666

AQUIFER NOTE:


THIS PROJECT IS NOT IN THE EDWARDS AQUIFER RECHARGE ZONE OR IN THE CONTRIBUTING ZONE.

NOTES:


1. THIS PROJECT IS IN THE EXTRA TERRITORIAL JURISDICTION OF THE CITY OF SAN MARCOS, TEXAS.
2. SIDEWALKS WILL BE PROVIDED AS CALLED FOR IN THE TRACE PLANNED DEVELOPMENT DISTRICT. (OCTOBER 21, 2015)
3. FIRE HYDRANT SPACING AND WATER FLOW WILL MEET CITY SPECIFICATIONS.
4. AS USED HEREIN, THE TERM "DEVELOPER" SHALL MEAN "HIGHPOINTE TRACE, LLC" OR ITS SUCCESSORS OR ASSIGNS.
5. THIS PLAT (AND THE LOTS THEREIN) ARE SUBJECT TO THE PLANNED DEVELOPMENT DISTRICT (OCTOBER 21, 2015) WITH THE CITY OF SAN MARCOS.
6. SEE SHEET 5 FOR LEGEND, SHEET 6 FOR LINE TABLE, AND SHEET(S) 5, AND 10-12 FOR CURVE TABLE.

EASEMENT NOTE:

APPROXIMATE LOCATION OF BURIED NATURAL GAS PIPELINES BASED UPON LOCATED SURFACE MARKERS. EASEMENT OF RECORD IN VOL. 182, PG. 206, D.R.H.C.TX. GRANTED A 50-FOOT WIDE RIGHT-OF-WAY AND EASEMENT FOR PIPELINE PURPOSES. THE GRANTED EASEMENT WAS A BLANKET TYPE EASEMENT, NOT DESCRIBED BY METES AND BOUNDS. THE EASEMENT WAS AMENDED IN VOL. 230, PG. 125, D.R.H.C.TX. TO CENTER THE 50-FOOT RIGHT-OF-WAY EASEMENT ON THAT CERTAIN 20-INCH PIPELINE AS CONSTRUCTED. EASEMENT LINES SHOWN HEREON ARE BASED ON SURVEYED LOCATION OF 20-INCH PIPELINE MARKERS PLACED BY ENTERPRISE PRODUCTS.

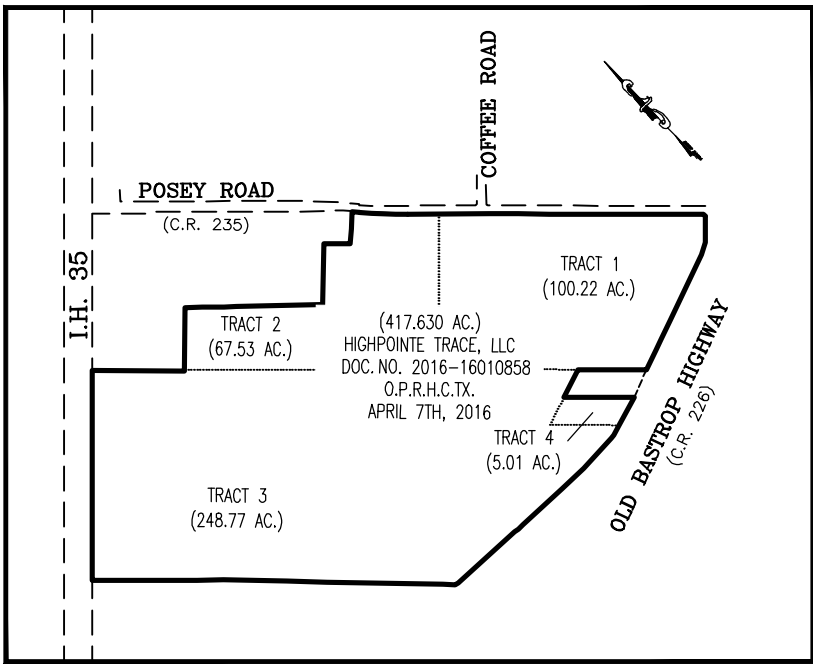

VICINITY MAP  
NOT TO SCALE

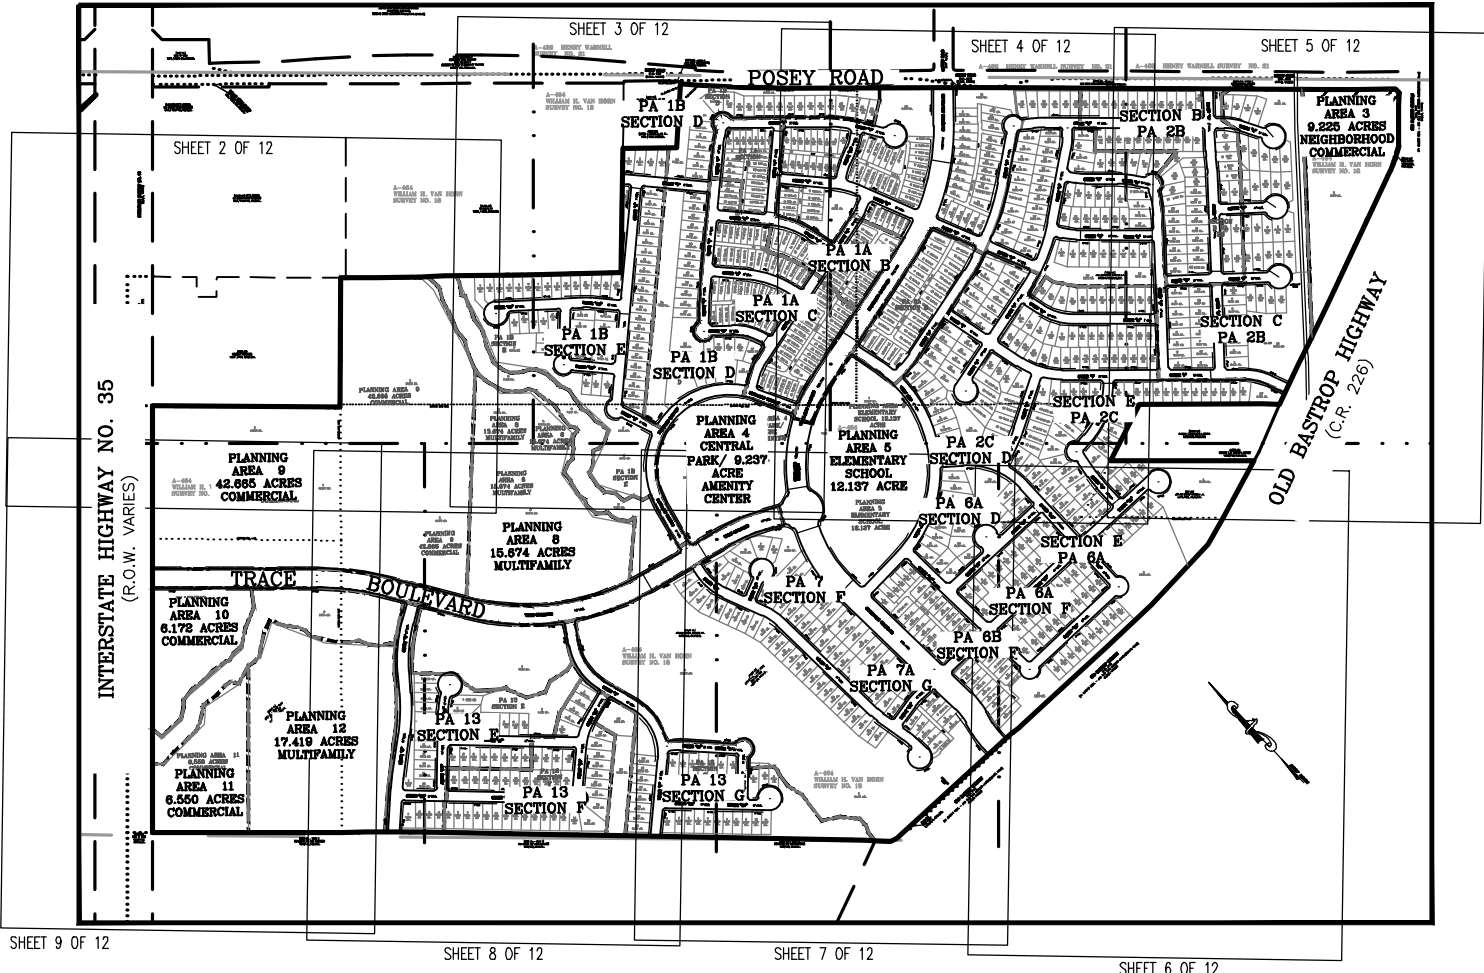

SITE & SHEET INDEX MAP  
NOT TO SCALE

STATE OF TEXAS §  
COUNTY OF HAYS §

I, THE UNDERSIGNED, A REGISTERED PROFESSIONAL ENGINEER IN THE STATE OF TEXAS, HEREBY CERTIFY THAT THE PLAT AND ALL PLANS AND SPECIFICATIONS WHICH ARE INCLUDED WITH THE PLAT ARE, TO THE BEST OF MY PROFESSIONAL CAPACITY, COMPLETE AND ACCURATE AND IN COMPLIANCE WITH ALL RELEVANT CITY ORDINANCES, CODES, PLANS, AND RELEVANT STATE STANDARDS.

BY: \_\_\_\_\_  
JACY M. WARWICK  
REGISTERED PROFESSIONAL ENGINEER  
NO. 103823 - STATE OF TEXAS  
TBPE FIRM NO. F-14309  
BOWMAN CONSULTING GROUP, LTD.  
1120 S. CAPITAL OF TEXAS HWY., BUILDING 3, SUITE 220  
AUSTIN, TEXAS 78746  
512-327-1180

STATE OF TEXAS §  
COUNTY OF HAYS §

I, JOHN D. BARNARD, A REGISTERED PROFESSIONAL LAND SURVEYOR IN THE STATE OF TEXAS, DO HEREBY CERTIFY THAT THIS PLAT WAS PREPARED FROM AN ACTUAL ON-THE-GROUND SURVEY MADE UNDER MY DIRECTION AND SUPERVISION AND IS TRUE AND CORRECT TO THE BEST OF MY KNOWLEDGE.

**PRELIMINARY. THIS DOCUMENT SHALL NOT BE RECORDED FOR ANY PURPOSE AND SHALL NOT BE USED OR VIEWED OR RELIED UPON AS A FINAL SURVEY DOCUMENT.**

BY: \_\_\_\_\_  
JOHN D. BARNARD  
REGISTERED PROFESSIONAL LAND SURVEYOR  
NO. 5749 - STATE OF TEXAS  
BOWMAN CONSULTING GROUP, LTD.  
1120 S. CAPITAL OF TEXAS HWY., BUILDING 3, SUITE 220  
AUSTIN, TEXAS 78746  
512-327-1180

FLOOD NOTE:

THE SUBJECT TRACT IS SHOWN TO BE IN ZONE X, OTHER AREAS, AREAS DETERMINED TO BE OUTSIDE THE 0.2% ANNUAL CHANCE FLOODPLAIN, AS IDENTIFIED BY THE FLOOD INSURANCE RATE MAP PANEL NO. 48209C0486F, REVISED SEPTEMBER 02, 2005.

THE ABOVE STATEMENT IS MEANT FOR FLOOD INSURANCE DETERMINATION ONLY AND THIS SURVEYOR ASSUMES NO LIABILITY FOR THE CORRECTNESS OF THE CITED MAP(S).


|   |                    |               |      |
|---|--------------------|---------------|------|
| FILE: P:\070091 - Trace\070091-01-004 (SUR) - Trace Subdivision\Survey\Working\_Plat\070091-01-004_TRACE SUBDIVISION_PRELIMINARY PLAT.DWG |                    |               |      |
| DATE: 05-03-16   | DRAWN BY: EN       | CREW: CAF, MK |      |
| SCALE: 1"=100'   | CHECKED BY: J.D.B. | FB #:         |      |
| JOB #: 070091   | DRAWING: PLAT      | PLAN #: 1167  |      |
|   |                    |               |      |
|   |                    |               |      |
|   |                    |               |      |
| NO.   | REVISION           | BY            | DATE |

**Bowman**  
CONSULTING

Bowman Consulting Group, Ltd.  
1120 South Capital of Texas Hwy, Bldg 3, Suite 220, Austin, Texas 78746  
Phone: (512) 327-1180 Fax: (512) 327-4062  
www.bowmanconsulting.com © Bowman Consulting Group, Ltd.  
TBPE Firm No. F-14309 | TBPLS Firm No. 101206-00

PRELIMINARY PLAT  
TRACE SUBDIVISION  
WILLIAM H. VAN HORN SURVEY  
NO. 18, ABSTRACT NO. 464  
HAYS COUNTY, TEXAS

SHEET 1 OF 12

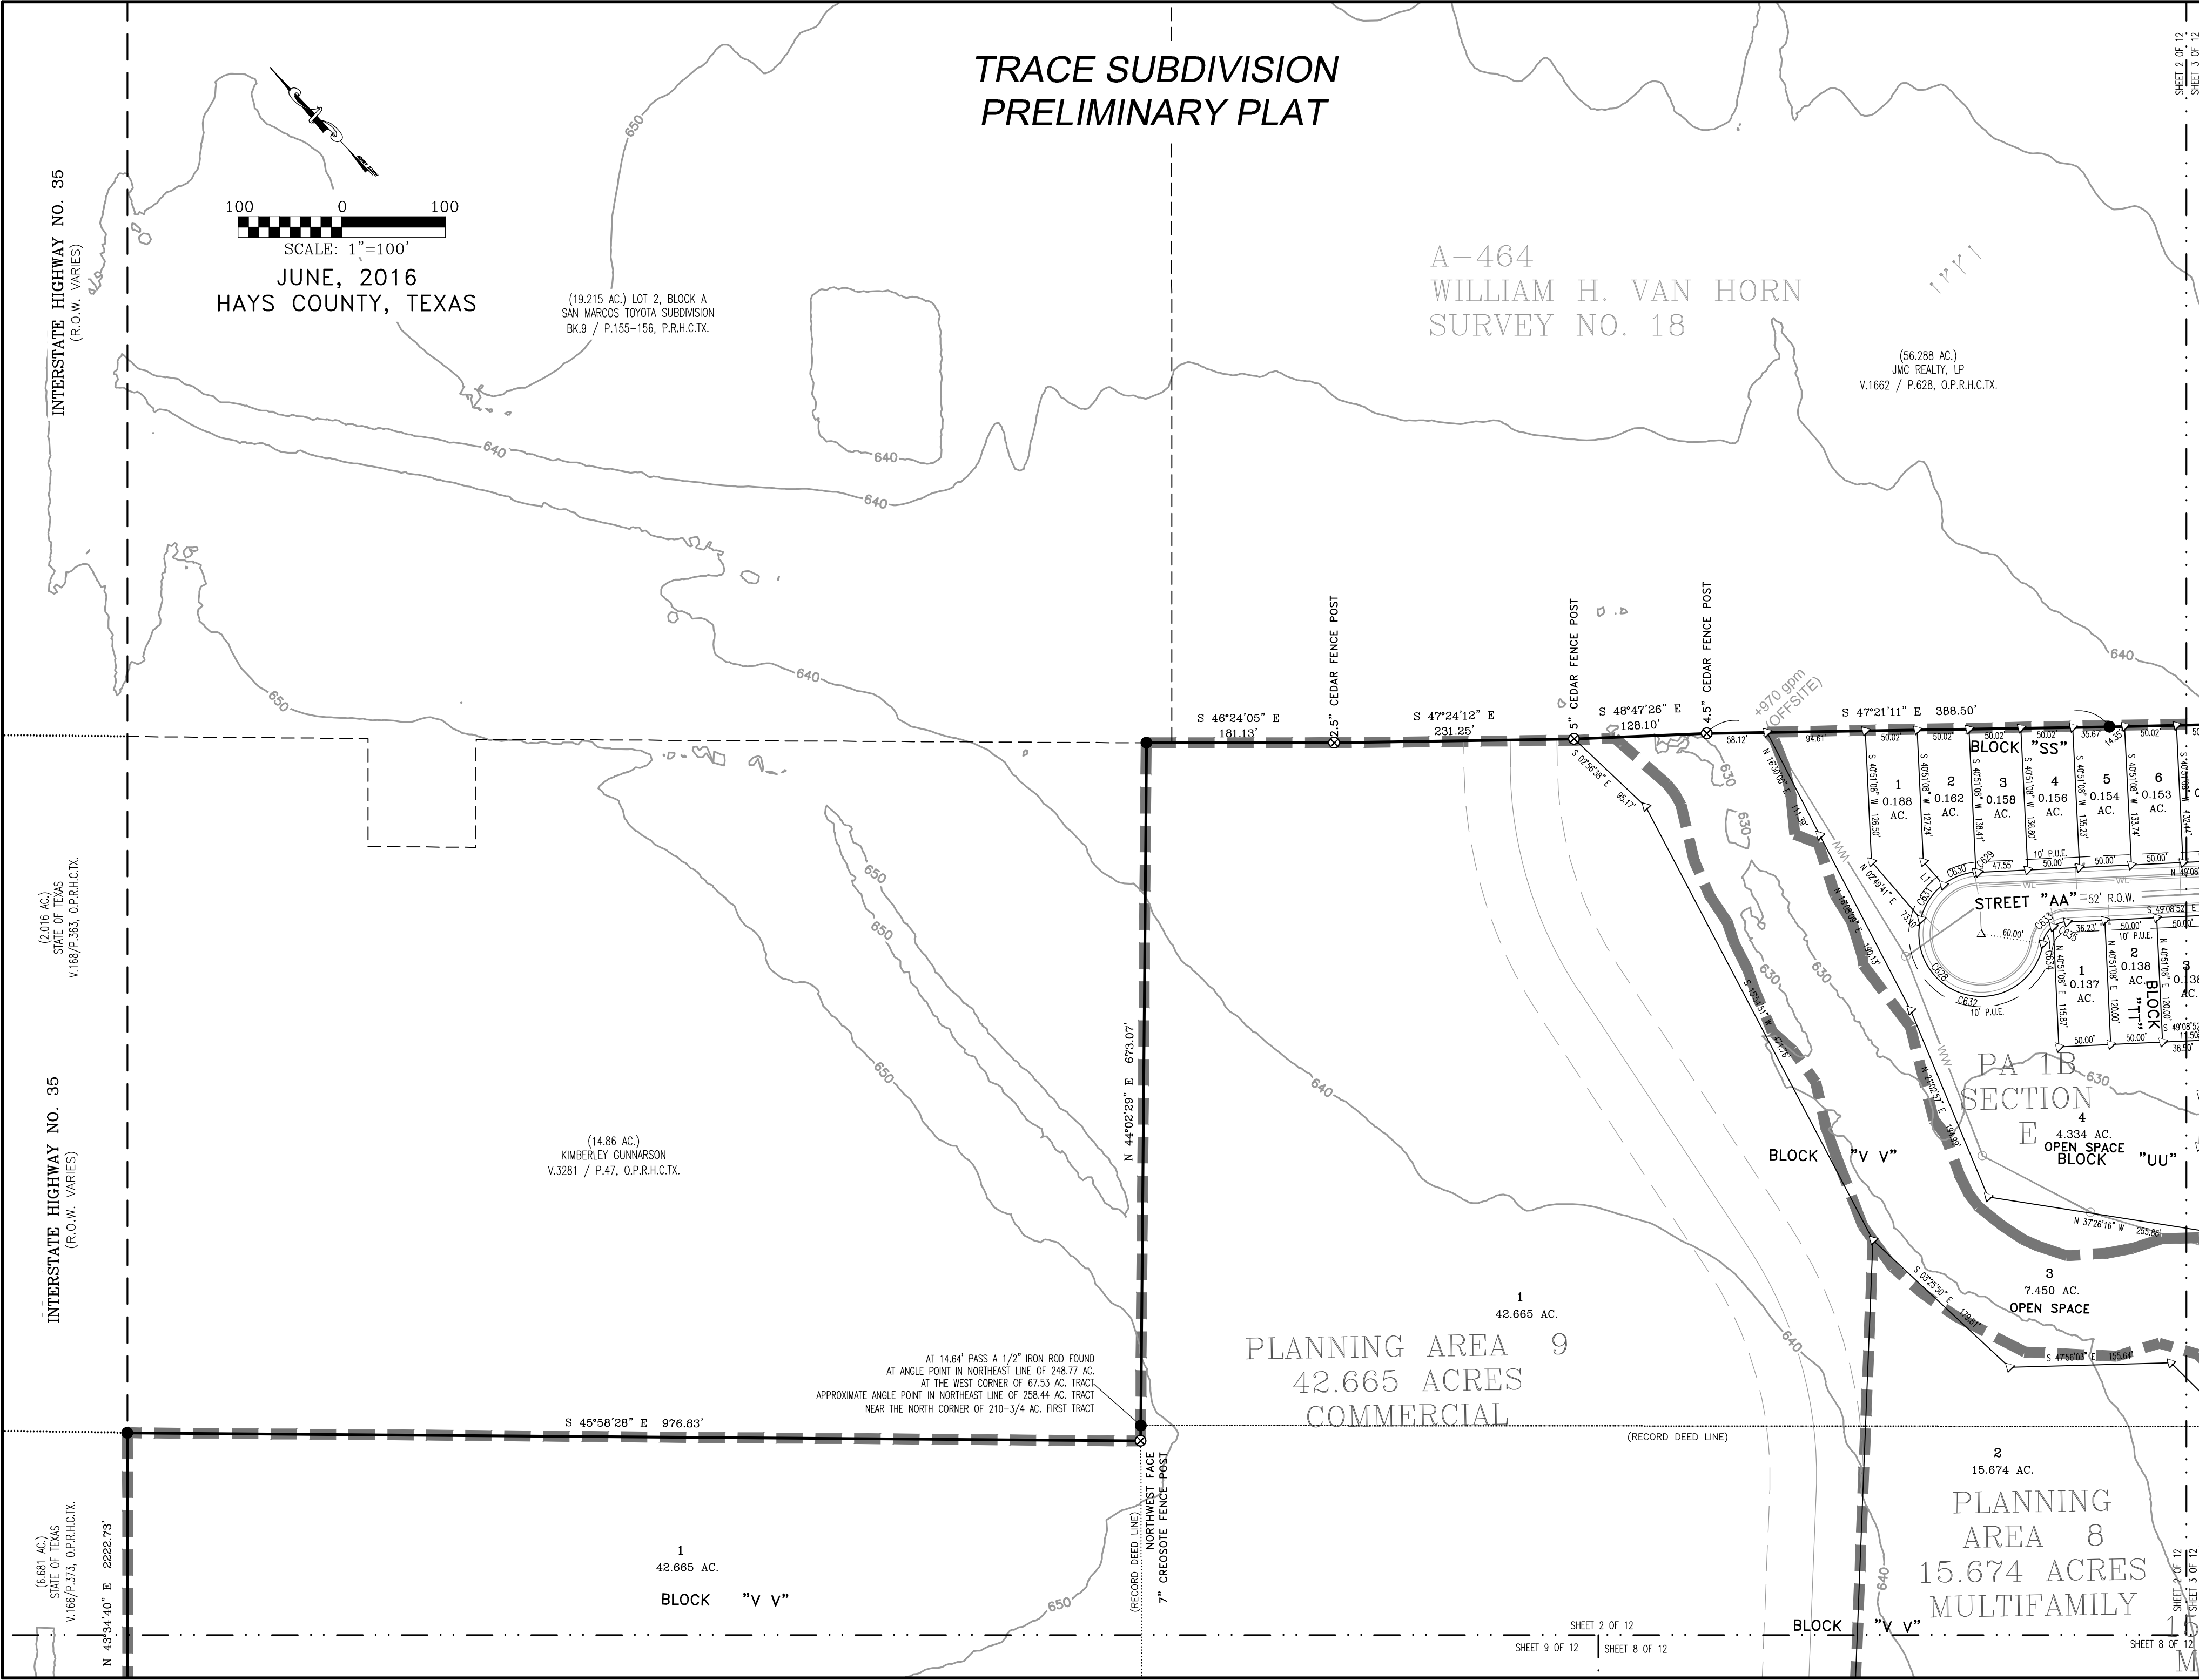

TRACE SUBDIVISION  
PRELIMINARY PLAT

A-464  
WILLIAM H. VAN HORN  
SURVEY NO. 18

(56.288 AC.)  
JMC REALTY, LP  
V.1662 / P.628, O.P.R.H.C.TX.

(19.215 AC.) LOT 2, BLOCK A  
SAN MARCOS TOYOTA SUBDIVISION  
BK.9 / P.155-156, P.R.H.C.TX.

(14.86 AC.)  
KIMBERLEY GUNNARSON  
V.3281 / P.47, O.P.R.H.C.TX.

AT 14.64' PASS A 1/2" IRON ROD FOUND  
AT ANGLE POINT IN NORTHEAST LINE OF 248.77 AC.  
AT THE WEST CORNER OF 67.53 AC. TRACT  
APPROXIMATE ANGLE POINT IN NORTHEAST LINE OF 258.44 AC. TRACT  
NEAR THE NORTH CORNER OF 210-3/4 AC. FIRST TRACT

PLANNING AREA 9  
42.665 ACRES  
COMMERCIAL

PLANNING AREA 8  
15.674 ACRES  
MULTIFAMILY

PRELIMINARY PLAT  
TRACE SUBDIVISION  
WILLIAM H. VAN HORN SURVEY  
NO. 18, ABSTRACT NO. 464  
HAYS COUNTY, TEXAS

Bowman  
CONSULTING

120 South Capital of Texas Hwy, Bldg 3, Suite 220, Austin, Texas 78746  
Phone: (512) 327-1800  
www.bowmanconsulting.com

1815 Fm No. F-1409 | 1815 Fm No. 10106-00

FILE: P:\070091 - Trace\070091-01-004 (SUR) - Trace  
Subdivision Survey\Working - Plat\070091-01-004-TRACE SUBDIVISION PRELIMINARY PLAT.DWG  
DATE: 05-03-16 DRAWN BY: EN CREW: CAF, MK  
SCALE: 1"=100' CHECKED BY: J.D.B.  
JOB #: 070091 DRAWING: PLAT PLAN #: 1167

| NO. | REVISION | BY | DATE |
|-----|----------|----|------|
|     |          |    |      |
|     |          |    |      |
|     |          |    |      |

NO. BY DATE  
PLOT DATE: Jun 15, 2016 - 11:42am

PLAN #: 1167


JUNE, 2016  
HAYS COUNTY, TEXAS



SHEET 3 OF 12  
SHEET 4 OF 12

---

PLAN #: 1167

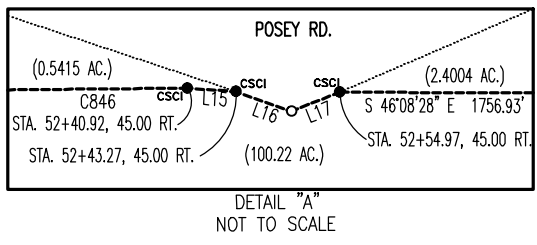

# TRACE SUBDIVISION PRELIMINARY PLAT

100 0 100  
SCALE: 1"=100'

JUNE, 2016  
HAYS COUNTY, TEXAS

A-492 HENRY WARNELL SURVEY NO. 21



|                                                                                       |                    |               |      |
|---------------------------------------------------------------------------------------|--------------------|---------------|------|
| FILE: P:\070091 - Trace\070091-01-004 (SUR) - Trace                                   |                    |               |      |
| Subdivision\Survey\Working\_Plat\070091-01-004_TRACE SUBDIVISION_PRELIMINARY PLAT.DWG |                    |               |      |
| DATE: 05-03-16                                                                        | DRAWN BY: EN       | CREW: CAF, MK |      |
| SCALE: 1"=100'                                                                        | CHECKED BY: J.D.B. | FB #:         |      |
| JOB #: 070091                                                                         | DRAWING: PLAT      | PLAN #: 1167  |      |
|                                                                                       |                    |               |      |
|                                                                                       |                    |               |      |
|                                                                                       |                    |               |      |
| NO.                                                                                   | REVISION           | BY            | DATE |

**Bowman**  
CONSULTING

Bowman Consulting Group, Ltd.  
1120 South Capital of Texas Hwy, Bldg 3, Suite 220, Austin, Texas 78746  
Phone: (512) 327-1180 Fax: (512) 327-4062  
www.bowmanconsulting.com © Bowman Consulting Group, Ltd.  
TBP Firm No. F-14309 | TPLS Firm No. 101206-00


PRELIMINARY PLAT  
TRACE SUBDIVISION  
WILLIAM H. VAN HORN SURVEY  
NO. 18, ABSTRACT NO. 464  
HAYS COUNTY, TEXAS

SHEET 4 OF 12

PLAN #: 1167

JUNE, 2016  
HAYS COUNTY, TEXAS

PLAN #: 1167

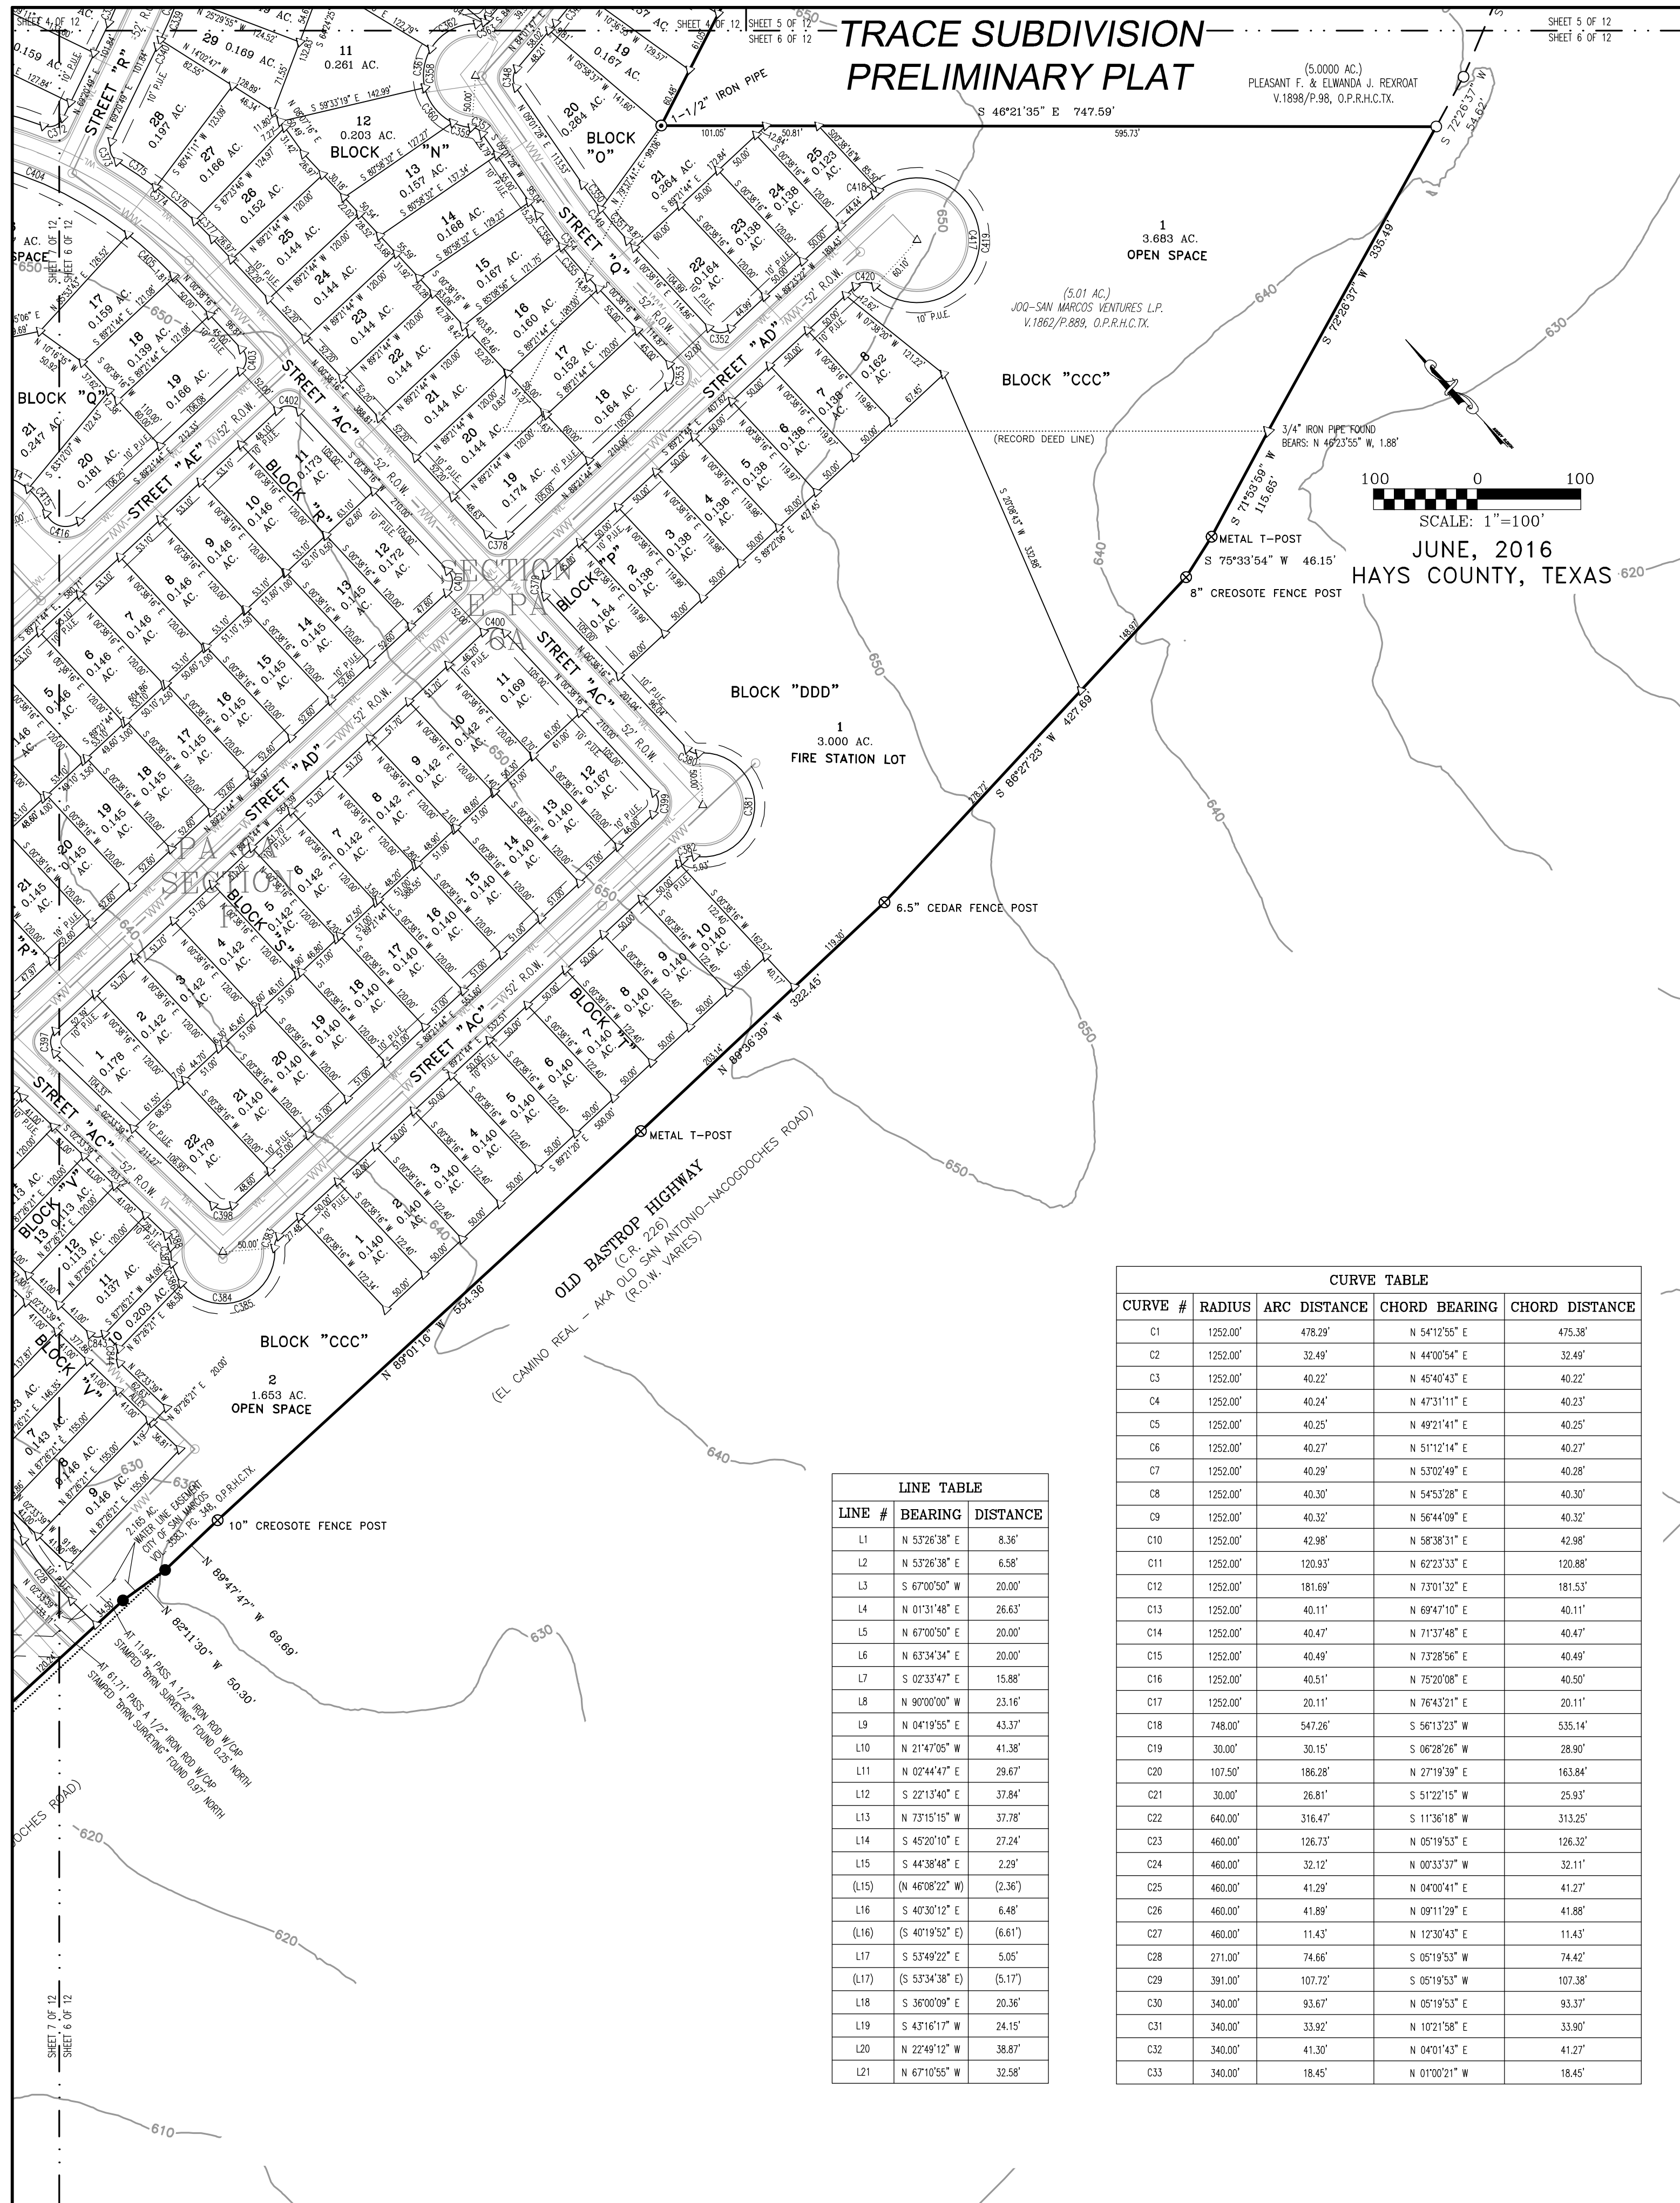


TRACE SUBDIVISION  
PRELIMINARY PLAT

(5.000 AC.)  
PLEASANT F. & ELWANDA J. REXROAT  
V.1898/P.98, O.P.R.H.C.TX.

1  
3.683 AC.  
OPEN SPACE

BLOCK "CCC"

(RECORD DEED LINE)  
3/4" IRON PIPE FOUND  
BEARS: N 45°23'55" W, 1.88'

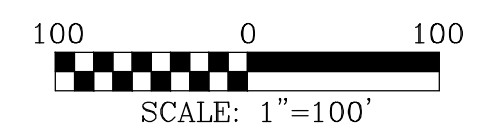

JUNE, 2016  
HAYS COUNTY, TEXAS

BLOCK "DDD"

1  
3.000 AC.  
FIRE STATION LOT

6.5" CEDAR FENCE POST

OLD BASTROP HIGHWAY  
(C.R. 226)  
(AKA OLD SAN ANTONIO-NACOGDOCHES ROAD)  
(EL CAMINO REAL - AKA OLD SAN ANTONIO-NACOGDOCHES ROAD)  
(R.O.W. VARIES)

BLOCK "CCC"

2  
1.653 AC.  
OPEN SPACE

10" CREOSOTE FENCE POST

| LINE TABLE |                 |          |
|------------|-----------------|----------|
| LINE #     | BEARING         | DISTANCE |
| L1         | N 53°26'38" E   | 8.36'    |
| L2         | N 53°26'38" E   | 6.58'    |
| L3         | S 67°00'50" W   | 20.00'   |
| L4         | N 01°31'48" E   | 26.63'   |
| L5         | N 67°00'50" E   | 20.00'   |
| L6         | N 63°34'34" E   | 20.00'   |
| L7         | S 02°33'47" E   | 15.88'   |
| L8         | N 90°00'00" W   | 23.16'   |
| L9         | N 04°19'55" E   | 43.37'   |
| L10        | N 21°47'05" W   | 41.38'   |
| L11        | N 02°44'47" E   | 29.67'   |
| L12        | S 22°13'40" E   | 37.84'   |
| L13        | N 73°15'15" W   | 37.78'   |
| L14        | S 45°20'10" E   | 27.24'   |
| L15        | S 44°38'48" E   | 2.29'    |
| (L15)      | (N 46°08'22" W) | (2.36')  |
| L16        | S 40°30'12" E   | 6.48'    |
| (L16)      | (S 40°19'52" E) | (6.61')  |
| L17        | S 53°49'22" E   | 5.05'    |
| (L17)      | (S 53°34'38" E) | (5.17')  |
| L18        | S 36°00'09" E   | 20.36'   |
| L19        | S 43°16'17" W   | 24.15'   |
| L20        | N 22°49'12" W   | 38.87'   |
| L21        | N 67°10'55" W   | 32.58'   |

| CURVE TABLE |          |              |               |                |
|-------------|----------|--------------|---------------|----------------|
| CURVE #     | RADIUS   | ARC DISTANCE | CHORD BEARING | CHORD DISTANCE |
| C1          | 1252.00' | 478.29'      | N 54°12'55" E | 475.38'        |
| C2          | 1252.00' | 32.49'       | N 44°00'54" E | 32.49'         |
| C3          | 1252.00' | 40.22'       | N 45°40'43" E | 40.22'         |
| C4          | 1252.00' | 40.24'       | N 47°31'11" E | 40.23'         |
| C5          | 1252.00' | 40.25'       | N 49°21'41" E | 40.25'         |
| C6          | 1252.00' | 40.27'       | N 51°12'14" E | 40.27'         |
| C7          | 1252.00' | 40.29'       | N 53°02'49" E | 40.28'         |
| C8          | 1252.00' | 40.30'       | N 54°53'28" E | 40.30'         |
| C9          | 1252.00' | 40.32'       | N 56°44'09" E | 40.32'         |
| C10         | 1252.00' | 42.98'       | N 58°38'31" E | 42.98'         |
| C11         | 1252.00' | 120.93'      | N 62°23'33" E | 120.88'        |
| C12         | 1252.00' | 181.69'      | N 73°01'32" E | 181.53'        |
| C13         | 1252.00' | 40.11'       | N 69°47'10" E | 40.11'         |
| C14         | 1252.00' | 40.47'       | N 71°37'48" E | 40.47'         |
| C15         | 1252.00' | 40.49'       | N 73°28'56" E | 40.49'         |
| C16         | 1252.00' | 40.51'       | N 75°20'08" E | 40.50'         |
| C17         | 1252.00' | 20.11'       | N 76°43'21" E | 20.11'         |
| C18         | 748.00'  | 547.26'      | S 56°13'23" W | 535.14'        |
| C19         | 30.00'   | 30.15'       | S 06°28'26" W | 28.90'         |
| C20         | 107.50'  | 186.28'      | N 27°19'39" E | 163.84'        |
| C21         | 30.00'   | 26.81'       | S 51°22'15" W | 25.93'         |
| C22         | 640.00'  | 316.47'      | S 11°36'18" W | 313.25'        |
| C23         | 460.00'  | 126.73'      | N 05°19'53" E | 126.32'        |
| C24         | 460.00'  | 32.12'       | N 00°33'37" W | 32.11'         |
| C25         | 460.00'  | 41.29'       | N 04°00'41" E | 41.27'         |
| C26         | 460.00'  | 41.89'       | N 09°11'29" E | 41.88'         |
| C27         | 460.00'  | 11.43'       | N 12°30'43" E | 11.43'         |
| C28         | 271.00'  | 74.66'       | S 05°19'53" W | 74.42'         |
| C29         | 391.00'  | 107.72'      | S 05°19'53" W | 107.38'        |
| C30         | 340.00'  | 93.67'       | N 05°19'53" E | 93.37'         |
| C31         | 340.00'  | 33.92'       | N 10°21'58" E | 33.90'         |
| C32         | 340.00'  | 41.30'       | N 04°01'43" E | 41.27'         |
| C33         | 340.00'  | 18.45'       | N 01°00'21" W | 18.45'         |

|                                                                                      |                    |               |      |
|--------------------------------------------------------------------------------------|--------------------|---------------|------|
| FILE: P:\070091 - Trace\070091-01-004 (SUR) - Trace                                  |                    |               |      |
| Subdivision\Survey\Working_Plat\070091-01-004_TRACE SUBDIVISION_PRELIMINARY PLAT.DWG |                    |               |      |
| DATE: 05-03-16                                                                       | DRAWN BY: EN       | CREW: CAF, MK |      |
| SCALE: 1"=100'                                                                       | CHECKED BY: J.D.B. | FB #:         |      |
| JOB #: 070091                                                                        | DRAWING: PLAT      | PLAN #: 1167  |      |
| NO.                                                                                  | REVISION           | BY            | DATE |
|                                                                                      |                    |               |      |
|                                                                                      |                    |               |      |
|                                                                                      |                    |               |      |



Bowman Consulting Group, Ltd.  
1120 South Capital of Texas Hwy, Bldg 3, Suite 220, Austin, Texas 78746  
Phone: (512) 327-1180 Fax: (512) 327-4062  
www.bowmanconsulting.com © Bowman Consulting Group, Ltd.  
TBPE Firm No. F-14309 | TBPLS Firm No. 101206-00

PRELIMINARY PLAT  
TRACE SUBDIVISION  
WILLIAM H. VAN HORN SURVEY  
NO. 18, ABSTRACT NO. 464  
HAYS COUNTY, TEXAS

SHEET 6 OF 12

PLAN #: 1167





TRACE SUBDIVISION  
PRELIMINARY PLAT

A-464  
WILLIAM H. VAN HORN  
SURVEY NO. 18

PLANNING  
AREA 9  
42.665 ACRES  
COMMERCIAL

100 0 100  
SCALE: 1"=100'  
JUNE, 2016  
HAYS COUNTY, TEXAS

SHEET 2 OF 12  
SHEET 9 OF 12

INTERSTATE HIGHWAY NO. 35  
(R.O.W. VARIES)

(6.681 AC.)  
STATE OF TEXAS  
V.166/P.373, O.P.R.H.C.T.X.

INTERSTATE HIGHWAY NO. 35  
(R.O.W. VARIES)

4.705 AC.  
STATE OF TEXAS  
V.166/P.357,  
O.P.R.H.C.T.X.

PLANNING  
AREA 10  
6.172 ACRES  
COMMERCIAL

PLANNING AREA 11  
6.550 ACRES  
COMMERCIAL

PLANNING AREA 12  
17.419 ACRES  
MULTIFAMILY

BLOCK "W"

BLOCK "V V"

PLANNING AREA 13  
42.665 ACRES  
COMMERCIAL

SHEET 9 OF 12  
SHEET 8 OF 12

BLOCK "1"  
0.151 AC.  
0.145 AC.  
0.151 AC.  
0.140 AC.  
0.138 AC.  
0.138 AC.  
0.138 AC.  
0.138 AC.  
0.138 AC.  
0.138 AC.  
0.164 AC.

BLOCK "2"  
0.151 AC.  
0.140 AC.  
0.138 AC.  
0.138 AC.  
0.138 AC.  
0.138 AC.  
0.138 AC.  
0.138 AC.  
0.138 AC.  
0.138 AC.  
0.164 AC.

BLOCK "3"  
0.151 AC.  
0.140 AC.  
0.138 AC.  
0.138 AC.  
0.138 AC.  
0.138 AC.  
0.138 AC.  
0.138 AC.  
0.138 AC.  
0.138 AC.  
0.164 AC.

BLOCK "4"  
0.151 AC.  
0.140 AC.  
0.138 AC.  
0.138 AC.  
0.138 AC.  
0.138 AC.  
0.138 AC.  
0.138 AC.  
0.138 AC.  
0.138 AC.  
0.164 AC.

BLOCK "5"  
0.151 AC.  
0.140 AC.  
0.138 AC.  
0.138 AC.  
0.138 AC.  
0.138 AC.  
0.138 AC.  
0.138 AC.  
0.138 AC.  
0.138 AC.  
0.164 AC.

|   |                    |               |      |
|---|--------------------|---------------|------|
| FILE: P:\070091 - Trace\070091-01-004 (SUR) - Trace<br>Subdivision\Survey\Working_Plat\070091-01-004_TRACE SUBDIVISION_PRELIMINARY PLAT.DWG |                    |               |      |
| DATE: 05-03-16   | DRAWN BY: EN       | CREW: CAF, MK |      |
| SCALE: 1"=100'   | CHECKED BY: J.D.B. | FB #:         |      |
| JOB #: 070091   | DRAWING: PLAT      | PLAN #: 1167  |      |
|   |                    |               |      |
| NO.   | REVISION           | BY            | DATE |

**Bowman**  
CONSULTING

Bowman Consulting Group, Ltd.  
1120 South Capital of Texas Hwy, Bldg 3, Suite 220, Austin, Texas 78746  
Phone: (512) 327-1180 Fax: (512) 327-4062  
www.bowmanconsulting.com © Bowman Consulting Group, Ltd.  
TBPE Firm No. F-14309 | TBPLS Firm No. 101206-00

PRELIMINARY PLAT  
TRACE SUBDIVISION  
WILLIAM H. VAN HORN SURVEY  
NO. 18, ABSTRACT NO. 464  
HAYS COUNTY, TEXAS

SHEET 9 OF 12

PLAN #: 1167

PLOT DATE: Jun 15,2016-11:44am

| CURVE TABLE |          |              |               |                |
|-------------|----------|--------------|---------------|----------------|
| CURVE #     | RADIUS   | ARC DISTANCE | CHORD BEARING | CHORD DISTANCE |
| C34         | 760.00'  | 382.19'      | S 11°50'44" W | 378.17'        |
| C35         | 760.00'  | 28.40'       | S 01°29'25" E | 28.39'         |
| C36         | 760.00'  | 50.13'       | S 01°28'11" W | 50.12'         |
| C37         | 760.00'  | 50.48'       | S 05°15'44" W | 50.47'         |
| C38         | 760.00'  | 51.06'       | S 09°05'23" W | 51.05'         |
| C39         | 760.00'  | 51.91'       | S 12°58'16" W | 51.90'         |
| C40         | 760.00'  | 36.05'       | S 16°17'12" W | 36.05'         |
| C41         | 760.00'  | 114.16'      | S 21°56'56" W | 114.05'        |
| C42         | 852.00'  | 393.56'      | S 47°41'55" W | 390.07'        |
| C43         | 852.00'  | 157.11'      | S 71°54'01" W | 156.88'        |
| C44         | 852.00'  | 116.75'      | S 70°32'35" W | 116.66'        |
| C45         | 852.00'  | 35.50'       | S 75°39'44" W | 35.49'         |
| C46         | 852.00'  | 4.86'        | S 77°01'10" W | 4.86'          |
| C47         | 1148.00' | 162.20'      | N 73°08'07" E | 162.06'        |
| C48         | 1148.00' | 48.27'       | N 75°58'41" E | 48.27'         |
| C49         | 1148.00' | 113.92'      | N 71°55'50" E | 113.88'        |
| C50         | 1148.00' | 434.16'      | N 54°06'21" E | 431.58'        |
| C51         | 1148.00' | 9.28'        | N 64°42'30" E | 9.28'          |
| C52         | 1148.00' | 39.40'       | N 63°29'37" E | 39.40'         |
| C53         | 1148.00' | 37.59'       | N 61°34'20" E | 37.59'         |
| C54         | 1148.00' | 35.40'       | N 59°45'03" E | 35.39'         |
| C55         | 1148.00' | 35.41'       | N 57°59'02" E | 35.41'         |
| C56         | 1148.00' | 37.64'       | N 56°09'39" E | 37.64'         |
| C57         | 1148.00' | 37.66'       | N 54°16'55" E | 37.66'         |
| C58         | 1148.00' | 37.68'       | N 52°24'07" E | 37.68'         |
| C59         | 1148.00' | 35.48'       | N 50°34'35" E | 35.47'         |
| C60         | 1148.00' | 35.49'       | N 48°48'19" E | 35.49'         |
| C61         | 1148.00' | 35.51'       | N 47°02'01" E | 35.50'         |
| C62         | 1148.00' | 57.63'       | N 44°42'34" E | 57.62'         |
| C63         | 1550.00' | 391.46'      | N 39°11'20" W | 390.42'        |
| C64         | 1200.00' | 940.12'      | S 54°23'51" E | 916.26'        |
| C65         | 1200.00' | 860.01'      | S 52°29'06" E | 841.72'        |
| C66         | 1200.00' | 80.11'       | S 74°55'43" E | 80.10'         |
| C67         | 900.00'  | 233.61'      | N 69°24'19" W | 232.95'        |
| C68         | 30.00'   | 27.60'       | S 88°17'00" E | 26.64'         |
| C69         | 107.50'  | 39.67'       | S 73°41'56" W | 39.45'         |
| C70         | 30.00'   | 26.08'       | N 59°22'04" E | 25.26'         |
| C71         | 30.00'   | 24.85'       | N 02°31'21" E | 24.15'         |
| C72         | 107.50'  | 24.70'       | S 14°37'28" E | 24.65'         |
| C73         | 30.00'   | 29.43'       | N 33°54'30" W | 28.27'         |
| C74         | 800.00'  | 207.65'      | N 69°24'19" W | 207.07'        |
| C75         | 1300.00' | 423.28'      | S 67°30'48" E | 421.41'        |
| C76         | 15.00'   | 23.09'       | S 77°42'28" W | 20.88'         |
| C77         | 15.00'   | 23.09'       | N 10°30'20" W | 20.88'         |
| C78         | 1300.00' | 514.10'      | S 43°16'59" E | 510.76'        |
| C79         | 1450.00' | 366.21'      | N 39°11'20" W | 365.23'        |
| C80         | 15.00'   | 23.08'       | S 21°05'12" W | 20.87'         |
| C81         | 15.00'   | 23.56'       | S 67°59'10" E | 21.21'         |
| C82         | 1174.00' | 266.71'      | N 60°30'20" E | 266.13'        |
| C83         | 1174.00' | 81.03'       | N 65°02'11" E | 81.02'         |
| C84         | 1174.00' | 20.06'       | N 62°34'10" E | 20.06'         |
| C85         | 1174.00' | 60.29'       | N 60°36'32" E | 60.28'         |
| C86         | 1174.00' | 45.24'       | N 58°02'01" E | 45.24'         |
| C87         | 1174.00' | 45.03'       | N 55°49'50" E | 45.03'         |
| C88         | 1174.00' | 15.05'       | N 54°21'53" E | 15.05'         |
| C89         | 14.00'   | 12.54'       | N 28°20'19" E | 12.12'         |
| C90         | 14.00'   | 2.32'        | N 49°15°04" E | 2.32'          |
| C91         | 14.00'   | 10.22'       | N 23°35'32" E | 9.99'          |
| C92         | 50.00'   | 153.00'      | N 89°39'38" W | 99.92'         |
| C93         | 50.00'   | 43.13'       | S 27°23'32" W | 41.81'         |
| C94         | 50.00'   | 46.95'       | S 79°00'12" W | 45.24'         |
| C95         | 50.00'   | 24.52'       | N 60°02'59" W | 24.27'         |
| C96         | 50.00'   | 20.72'       | N 34°07'44" W | 20.57'         |
| C97         | 50.00'   | 17.68'       | N 12°07'43" W | 17.58'         |
| C98         | 14.00'   | 12.54'       | S 27°39'35" E | 12.12'         |
| C99         | 526.00'  | 65.90'       | N 49°43'46" W | 65.85'         |
| C100        | 526.00'  | 33.51'       | N 51°29'37" W | 33.50'         |
| C101        | 526.00'  | 32.39'       | N 47°54'17" W | 32.39'         |
| C102        | 15.00'   | 23.56'       | S 32°10'58" W | 21.21'         |
| C103        | 15.00'   | 23.56'       | N 57°49'02" W | 21.21'         |
| C104        | 15.00'   | 22.87'       | N 17°15'15" E | 20.72'         |
| C105        | 15.00'   | 22.77'       | S 69°54'11" E | 20.64'         |
| C106        | 15.00'   | 23.56'       | N 22°00'50" E | 21.21'         |
| C107        | 15.00'   | 23.56'       | N 67°59'10" W | 21.21'         |
| C108        | 15.00'   | 22.67'       | S 50°24'27" E | 20.58'         |
| C109        | 15.00'   | 22.67'       | S 42°59'03" W | 20.58'         |
| C110        | 15.00'   | 22.67'       | S 06°34'11" E | 20.58'         |
| C111        | 15.00'   | 22.67'       | S 86°49'19" W | 20.58'         |
| C112        | 15.00'   | 22.67'       | S 37°14'59" W | 20.57'         |
| C113        | 15.00'   | 23.56'       | S 57°49'02" E | 21.21'         |
| C114        | 15.00'   | 23.56'       | N 58°09'32" E | 21.21'         |
| C115        | 15.00'   | 23.56'       | S 31°50'28" E | 21.21'         |
| C116        | 15.00'   | 23.56'       | S 58°09'32" W | 21.21'         |
| C117        | 15.00'   | 23.56'       | N 31°50'28" W | 21.21'         |
| C118        | 15.00'   | 22.91'       | S 02°23'34" E | 20.74'         |
| C119        | 326.00'  | 101.82'      | N 37°11'36" W | 101.40'        |
| C120        | 326.00'  | 32.98'       | N 43°14'34" W | 32.96'         |
| C121        | 326.00'  | 47.15'       | N 36°12'05" W | 47.11'         |
| C122        | 326.00'  | 21.69'       | N 30°09'07" W | 21.69'         |
| C123        | 15.00'   | 14.89'       | S 56°40'36" E | 14.28'         |
| C124        | 15.00'   | 23.04'       | S 02°31'33" E | 20.84'         |
| C125        | 15.00'   | 24.09'       | N 87°28'27" E | 21.58'         |

| CURVE TABLE |          |              |               |                |
|-------------|----------|--------------|---------------|----------------|
| CURVE #     | RADIUS   | ARC DISTANCE | CHORD BEARING | CHORD DISTANCE |
| C126        | 60.00'   | 307.59'      | N 61°45'15" E | 65.60'         |
| C127        | 60.00'   | 148.84'      | N 14°02'26" W | 113.51'        |
| C128        | 60.00'   | 41.66'       | N 76°55'09" E | 40.83'         |
| C129        | 60.00'   | 56.56'       | S 56°11'03" E | 54.49'         |
| C130        | 60.00'   | 60.52'       | S 00°16'57" E | 57.99'         |
| C131        | 15.00'   | 15.00'       | N 00°11'06" E | 14.28'         |
| C132        | 274.00'  | 85.58'       | N 37°11'36" W | 85.23'         |
| C133        | 274.00'  | 15.65'       | N 29°52'55" W | 15.64'         |
| C134        | 274.00'  | 69.93'       | N 38°49'45" W | 69.74'         |
| C135        | 15.00'   | 23.56'       | S 88°51'34" W | 21.21'         |
| C136        | 15.00'   | 23.56'       | N 01°08'26" W | 21.21'         |
| C137        | 474.00'  | 59.38'       | N 49°43'46" W | 59.34'         |
| C138        | 474.00'  | 18.10'       | N 47°14'03" W | 18.10'         |
| C139        | 474.00'  | 41.29'       | N 50°49'24" W | 41.27'         |
| C140        | 14.00'   | 17.76'       | N 89°39'38" W | 16.59'         |
| C141        | 1226.00' | 278.52'      | N 60°30'20" E | 277.92'        |
| C142        | 1226.00' | 37.80'       | N 54°52'51" E | 37.80'         |
| C143        | 1226.00' | 53.35'       | N 57°00'39" E | 53.35'         |
| C144        | 1226.00' | 57.07'       | N 59°35'29" E | 57.07'         |
| C145        | 1226.00' | 53.14'       | N 62°10'00" E | 53.13'         |
| C146        | 1226.00' | 53.14'       | N 64°39'00" E | 53.13'         |
| C147        | 1226.00' | 24.01'       | N 66°27'10" E | 24.01'         |
| C148        | 15.00'   | 23.56'       | S 22°00'50" W | 21.21'         |
| C149        | 15.00'   | 23.56'       | N 67°59'10" W | 21.21'         |
| C150        | 526.00'  | 93.36'       | N 72°05'54" E | 93.23'         |
| C151        | 526.00'  | 29.73'       | N 68°38'00" E | 29.73'         |
| C152        | 526.00'  | 53.01'       | N 73°08'23" E | 52.99'         |
| C153        | 526.00'  | 10.61'       | N 76°36'17" E | 10.61'         |
| C154        | 15.00'   | 23.56'       | S 32°10'58" W | 21.21'         |
| C155        | 15.00'   | 23.56'       | N 57°49'02" W | 21.21'         |
| C156        | 526.00'  | 83.59'       | N 81°44'08" E | 83.51'         |
| C157        | 526.00'  | 6.44'        | N 77°32'01" E | 6.44'          |
| C158        | 526.00'  | 77.15'       | N 82°05'11" E | 77.08'         |
| C159        | 474.00'  | 75.33'       | N 81°44'08" E | 75.25'         |
| C160        | 474.00'  | 84.13'       | N 72°05'54" E | 84.02'         |
| C161        | 474.00'  | 13.02'       | N 76°23'46" W | 13.02'         |
| C162        | 474.00'  | 56.55'       | N 72°11'29" E | 56.52'         |
| C163        | 474.00'  | 14.56'       | N 67°53'37" E | 14.56'         |
| C164        | 15.00'   | 23.56'       | N 22°00'50" E | 21.21'         |
| C165        | 15.00'   | 23.08'       | N 67°03'32" W | 20.87'         |
| C166        | 15.00'   | 22.01'       | N 65°01'42" W | 20.09'         |
| C167        | 15.00'   | 1.06'        | S 70°53'56" W | 1.06'          |
| C168        | 678.00'  | 67.61'       | N 09°57'37" W | 67.59'         |
| C169        | 678.00'  | 37.29'       | N 11°14'29" W | 37.29'         |
| C170        | 678.00'  | 30.32'       | N 08°23'05" W | 30.32'         |
| C171        | 678.00'  | 438.47'      | N 18°12'26" E | 430.87'        |
| C172        | 678.00'  | 43.43'       | N 01°30'54" E | 43.42'         |
| C173        | 678.00'  | 48.58'       | N 05°24'09" E | 48.57'         |
| C174        | 678.00'  | 48.58'       | N 09°30'28" E | 48.57'         |
| C175        | 678.00'  | 48.58'       | N 13°36'46" E | 48.57'         |
| C176        | 678.00'  | 48.58'       | N 17°43'05" E | 48.57'         |
| C177        | 678.00'  | 48.58'       | N 21°49'23" E | 48.57'         |
| C178        | 678.00'  | 48.58'       | N 25°55'42" E | 48.57'         |
| C179        | 678.00'  | 48.58'       | N 30°02'00" E | 48.57'         |
| C180        | 678.00'  | 49.34'       | N 34°10'14" E | 49.33'         |
| C181        | 678.00'  | 5.67'        | N 36°29'41" E | 5.67'          |
| C182        | 678.00'  | 438.21'      | N 62°02'01" E | 430.62'        |
| C183        | 678.00'  | 5.66'        | N 43°45'25" E | 5.66'          |
| C184        | 678.00'  | 49.11'       | N 46°04'17" E | 49.10'         |
| C185        | 678.00'  | 48.58'       | N 50°11'56" E | 48.57'         |
| C186        | 678.00'  | 48.58'       | N 54°18'15" E | 48.57'         |
| C187        | 678.00'  | 48.58'       | N 58°24'34" E | 48.57'         |
| C188        | 678.00'  | 466.47'      | N 62°02'01" E | 457.32'        |
| C189        | 678.00'  | 48.58'       | N 66°37'11" E | 48.57'         |
| C190        | 678.00'  | 48.58'       | N 70°43'29" E | 48.57'         |
| C191        | 678.00'  | 48.58'       | N 74°49'48" E | 48.57'         |
| C192        | 678.00'  | 43.39'       | N 78°42'58" W | 43.39'         |
| C193        | 15.00'   | 23.56'       | S 42°26'21" W | 21.21'         |
| C194        | 15.00'   | 23.56'       | S 47°33'39" E | 21.21'         |
| C195        | 622.00'  | 1088.38'     | N 37°18'40" E | 954.75'        |
| C196        | 326.00'  | 57.68'       | N 48°55'43" E | 57.61'         |
| C197        | 326.00'  | 9.45'        | N 44°41'24" E | 9.45'          |
| C198        | 326.00'  | 48.23'       | N 49°45'33" E | 48.19'         |
| C199        | 15.00'   | 23.56'       | S 08°59'51" W | 21.21'         |
| C200        | 15.00'   | 23.56'       | N 81°00'09" W | 21.21'         |
| C201        | 15.00'   | 24.22'       | S 87°36'26" W | 21.67'         |
| C202        | 15.00'   | 21.36'       | S 13°12'21" W | 19.60'         |
| C203        | 15.00'   | 22.91'       | N 77°10'35" W | 20.75'         |
| C204        | 926.00'  | 292.70'      | N 68°07'39" E | 291.48'        |
| C205        | 15.00'   | 23.56'       | S 32°10'58" W | 21.21'         |
| C206        | 15.00'   | 23.56'       | N 57°49'02" W | 21.21'         |
| C207        | 15.00'   | 23.56'       | S 32°10'58" W | 21.21'         |
| C208        | 15.00'   | 23.56'       | N 57°49'02" W | 21.21'         |
| C209        | 25.00'   | 34.24'       | S 37°57°05" W | 31.62'         |
| C210        | 60.00'   | 270.66'      | S 52°02'55" E | 92.95'         |
| C211        | 60.00'   | 44.22'       | N 19°50'04" E | 43.23'         |
| C212        | 60.00'   | 53.27'       | N 66°23'06" E | 51.54'         |
| C213        | 60.00'   | 45.89'       | S 66°16'12" E | 44.78'         |
| C214        | 60.00'   | 89.88'       | S 01°26'55" E | 81.71'         |
| C215        | 60.00'   | 37.40'       | S 59°19'24" W | 36.80'         |
| C216        | 15.00'   | 23.56'       | N 32°10'58" E | 21.21'         |
| C217        | 15.00'   | 23.56'       | S 57°49'02" E | 21.21'         |

| CURVE TABLE |         |              |               |                |
|-------------|---------|--------------|---------------|----------------|
| CURVE #     | RADIUS  | ARC DISTANCE | CHORD BEARING | CHORD DISTANCE |
| C218        | 874.00' | 71.58'       | N 74°50'11" E | 71.56'         |
| C219        | 874.00' | 67.80'       | N 74°56'50" E | 67.78'         |
| C220        | 874.00' | 3.59'        | N 72°36'27" E | 3.59'          |
| C221        | 15.00'  | 25.00'       | N 24°45'07" E | 22.20'         |
| C222        | 15.00'  | 23.56'       | S 67°59'13" E | 21.21'         |
| C223        | 874.00' | 198.53'      | N 60°30'18" E | 198.10'        |
| C224        | 874.00' | 50.83'       | N 65°20'47" E | 50.82'         |
| C225        | 874.00' | 62.12'       | N 61°38'39" E | 62.11'         |
| C226        | 874.00' | 62.12'       | N 57°34'19" E | 62.11'         |
| C227        | 874.00' | 23.47'       | N 54°46'00" E | 23.47'         |
| C228        | 274.00' | 48.48'       | N 48°55'43" E | 48.42'         |
| C229        | 274.00' | 48.48'       | S 41°04'17" E | 48.42'         |
| C230        | 526.00' | 97.71'       | N 40°49'08" W | 97.57'         |
| C231        | 526.00' | 45.19'       | N 43°40'45" W | 45.18'         |
| C232        | 526.00' | 52.52'       | N 38°21'27" W | 52.50'         |
| C233        | 14.00'  | 12.54'       | S 61°09'22" E | 12.12'         |
| C234        | 50.00'  | 145.97'      | N 03°10'40" W | 99.38'         |
| C235        | 50.00'  | 6.87'        | N 82°52'52" W | 6.86'          |
| C236        | 50.00'  | 53.13'       | N 48°30'31" W | 50.66'         |
| C237        | 50.00'  | 18.82'       | N 07°17'11" W | 18.71'         |
| C238        | 50.00'  | 47.05'       | N 30°27'25" E | 45.34'         |
| C239        | 50.00'  | 20.11'       | N 68°56'18" E | 19.97'         |
| C240        | 14.00'  | 12.54'       | S 54°48'01" W | 12.12'         |
| C241        | 526.00' | 113.23'      | N 35°18'30" E | 113.01'        |
| C242        | 526.00' | 17.24'       | N 30°04'50" E | 17.24'         |
| C243        | 526.00' | 48.19'       | N 33°38'38" E | 48.17'         |
| C244        | 526.00' | 47.80'       | N 38°52'18" E | 47.78'         |
| C245        | 15.00'  | 23.56'       | S 03°31'30" E | 21.21'         |
| C246        | 15.00'  | 23.56'       | S 86°28'30" W | 21.21'         |
| C247        | 15.00'  | 23.04'       | S 02°31'33" E | 20.84'         |
| C248        | 15.00'  | 24.09'       | N 87°28'27" E | 21.58'         |
| C249        | 15.00'  | 23.04'       | N 02°31'33" W | 20.84'         |
| C250        | 15.00'  | 24.09'       | N 87°28'27" E | 21.58'         |
| C251        | 15.00'  | 22.94'       | N 02°19'58" W | 20.77'         |
| C252        | 15.00'  | 24.19'       | N 87°40'02" E | 21.65'         |
| C253        | 474.00' | 102.03'      | N 35°18'30" E | 101.84'        |
| C254        | 474.00' | 34.54'       | N 39°23'15" E | 34.53'         |
| C255        | 474.00' | 50.74'       | N 34°14'00" E | 50.71'         |
| C256        | 474.00' | 16.76'       | N 30°09'15" E | 16.76'         |
| C257        | 14.00'  | 15.79'       | N 03°10'40" W | 14.97'         |
| C258        | 474.00' | 88.05'       | N 40°49'08" W | 87.92'         |
| C259        | 474.00' | 54.07'       | N 38°45'55" W | 54.04'         |
| C260        | 474.00' | 33.98'       | N 44°05'13" W | 33.97'         |
| C261        | 326.00' | 57.68'       | S 41°04'17" E | 57.61'         |
| C262        | 326.00' | 1.27'        | S 46°01'43" E | 1.27'          |
| C263        | 326.00' | 47.15'       | S 41°46'23" E | 47.11'         |
| C264        | 326.00' | 9.26'        | S 36°48'58" E | 9.26'          |
| C265        | 374.00' | 220.04'      | S 29°40'19" E | 216.88'        |
| C266        | 374.00' | 4.85'        | S 13°11'20" E | 4.85'          |
| C267        | 374.00' | 70.11'       | S 18°55'53" E | 70.01'         |
| C268        | 374.00' | 68.34'       | S 29°32'13" E | 68.25'         |
| C269        | 374.00' | 68.34'       | S 40°00'25" E | 68.25'         |
| C270        | 374.00' | 8.38'        | S 45°53'03" E | 8.38'          |
| C271        | 326.00' | 146.61'      | N 33°38'35" W | 145.38'        |
| C272        | 326.00' | 19.06'       | N 44°51'07" W | 19.05'         |
| C273        | 326.00' | 127.55'      | N 31°58'06" W | 126.74'        |
| C274        | 274.00' | 123.22'      | N 33°38'35" W | 122.19'        |
| C275        | 274.00' | 89.93'       | N 30°09'43" W | 89.53'         |
| C276        | 274.00' | 33.29'       | N 43°02'44" W | 33.27'         |
| C277        | 15.00'  | 23.44'       | S 88°42'19" W | 21.13'         |
| C278        | 15.00'  | 23.71'       | N 01°14'54" W | 21.32'         |
| C279        | 426.00' | 97.81'       | S 39°56'55" E | 97.60'         |
| C280        | 426.00' | 7.52'        | S 46°01'15" E | 7.52'          |
| C281        | 426.00' | 47.78'       | S 42°18'06" E | 47.76'         |
| C282        | 426.00' | 42.51'       | S 36°13'47" E | 42.49'         |
| C283        | 15.00'  | 22.17'       | N 75°42'13" W | 20.20'         |
| C284        | 15.00'  | 22.17'       | N 19°37'51" E | 20.20'         |
| C285        | 426.00' | 73.49'       | S 17°45'34" E | 73.40'         |
| C286        | 426.00' | 48.28'       | S 19°27'17" E | 48.26'         |
| C287        | 426.00' | 25.21'       | S 14°30'45" E | 25.21'         |
| C288        | 274.00' | 22.35'       | S 39°01'06" W | 22.34'         |
| C289        | 274.00' | 5.48'        | S 40°46'57" W | 5.48'          |
| C290        | 274.00' | 16.87'       | S 38°26'45" W | 16.87'         |
| C291        | 326.00' | 27.27'       | N 39°04'42" E | 27.26'         |
| C292        | 326.00' | 18.43'       | N 38°18'05" E | 18.43'         |
| C293        | 326.00' | 8.84'        | N 40°41'53" E | 8.84'          |
| C294        | 15.00'  | 23.56'       | S 03°31'30" E | 21.21'         |
| C295        | 15.00'  | 14.89'       | S 76°57'20" E | 14.28'         |
| C296        | 60.00'  | 307.59'      | N 41°28'30" E | 65.60'         |
| C297        | 60.00'  | 37.69'       | N 87°23'28" W | 37.07'         |
| C298        | 60.00'  | 56.35'       | N 42°29'28" W | 54.30'         |
| C299        | 60.00'  | 41.84'       | N 04°23'35" E | 41.00'         |
| C300        | 60.00'  | 37.06'       | N 42°04'06" E | 36.48'         |
| C301        | 60.00'  | 39.89'       | N 78°48'40" E | 39.16'         |
| C302        | 60.00'  | 56.43'       | S 55°12'05" E | 54.37'         |
| C303        | 60.00'  | 38.32'       | S 09°57'43" E | 37.68'         |
| C304        | 15.00'  | 14.89'       | N 20°05'39" W | 14.28'         |
| C305        | 15.00'  | 23.56'       | S 86°28'30" W | 21.21'         |
| C306        | 15.00'  | 23.56'       | S 03°31'30" E | 21.21'         |
| C307        | 15.00'  | 14.89'       | S 76°57'21" E | 14.28'         |
| C308        | 60.00'  | 307.59'      | N 41°28'30" E | 65.60'         |
| C309        | 60.00'  | 34.67'       | N 88°49'53" W | 34.19'         |

| CURVE TABLE |         |              |               |                | CURVE TABLE |         |              |               |                | CURVE TABLE |         |              |               |                |
|-------------|---------|--------------|---------------|----------------|-------------|---------|--------------|---------------|----------------|-------------|---------|--------------|---------------|----------------|
| CURVE #     | RADIUS  | ARC DISTANCE | CHORD BEARING | CHORD DISTANCE | CURVE #     | RADIUS  | ARC DISTANCE | CHORD BEARING | CHORD DISTANCE | CURVE #     | RADIUS  | ARC DISTANCE | CHORD BEARING | CHORD DISTANCE |
| C310        | 60.00'  | 56.10'       | N 45°29'32" W | 54.08'         | C402        | 15.00'  | 23.56'       | N 44°21'44" W | 21.21'         | C494        | 326.00' | 52.77'       | N 71°39'03" E | 52.71'         |
| C311        | 60.00'  | 53.17'       | N 06°40'51" E | 51.45'         | C403        | 15.00'  | 23.56'       | N 45°38'16" E | 21.21'         | C495        | 326.00' | 5.09'        | N 76°44'07" E | 5.09'          |
| C312        | 60.00'  | 67.96'       | N 64°31'12" E | 64.39'         | C404        | 374.00' | 329.72'      | N 24°37'05" W | 319.14'        | C496        | 274.00' | 83.68'       | S 68°26'03" W | 83.35'         |
| C313        | 60.00'  | 61.92'       | S 53°27'58" E | 59.21'         | C405        | 374.00' | 58.90'       | N 03°52'25" W | 58.84'         | C497        | 274.00' | 19.71'       | S 75°07'21" W | 19.70'         |
| C314        | 60.00'  | 33.76'       | S 07°46'59" E | 33.32'         | C406        | 374.00' | 270.82'      | N 29°07'46" W | 264.94'        | C498        | 274.00' | 20.17'       | S 70°57'12" W | 20.17'         |
| C315        | 15.00'  | 14.89'       | N 20°05'39" W | 14.28'         | C407        | 20.00'  | 38.77'       | N 35°05'46" E | 32.98'         | C499        | 274.00' | 43.80'       | S 64°15'54" W | 43.75'         |
| C316        | 15.00'  | 23.56'       | S 86°28'30" W | 21.21'         | C408        | 60.00'  | 232.63'      | N 89°21'44" W | 111.97'        | C500        | 15.00'  | 22.18'       | S 77°57'06" E | 20.21'         |
| C317        | 15.00'  | 23.56'       | N 03°31'30" W | 21.21'         | C409        | 60.00'  | 29.86'       | S 06°10'51" E | 29.55'         | C501        | 326.00' | 99.56'       | S 68°26'03" W | 99.17'         |
| C318        | 274.00' | 88.73'       | S 36°51'47" E | 88.35'         | C410        | 60.00'  | 38.14'       | S 26°17'02" W | 37.50'         | C502        | 326.00' | 50.00'       | S 64°04'44" W | 49.95'         |
| C319        | 274.00' | 51.38'       | S 32°57'27" E | 51.30'         | C411        | 60.00'  | 38.14'       | S 62°42'14" W | 37.50'         | C503        | 326.00' | 49.56'       | S 72°49'39" W | 49.51'         |
| C320        | 274.00' | 37.36'       | S 42°14'05" E | 37.33'         | C412        | 60.00'  | 38.12'       | N 80°53'04" W | 37.48'         | C504        | 15.00'  | 23.56'       | N 32°10'58" E | 21.21'         |
| C321        | 326.00' | 72.35'       | S 39°46'58" E | 72.20'         | C413        | 60.00'  | 20.38'       | N 52°57'02" W | 20.29'         | C505        | 15.00'  | 23.56'       | S 57°49'02" E | 21.21'         |
| C322        | 326.00' | 40.77'       | S 37°00'27" E | 40.74'         | C414        | 60.00'  | 38.14'       | N 25°00'29" W | 37.50'         | C506        | 15.00'  | 23.56'       | N 32°10'58" E | 21.21'         |
| C323        | 326.00' | 31.58'       | S 43°21'55" E | 31.57'         | C415        | 60.00'  | 29.86'       | N 07°27'24" E | 29.55'         | C507        | 15.00'  | 23.56'       | S 57°49'02" E | 21.21'         |
| C324        | 274.00' | 161.20'      | S 29°40'19" E | 158.89'        | C416        | 20.00'  | 38.77'       | S 33°49'13" E | 32.98'         | C508        | 274.00' | 48.63'       | N 72°05'54" E | 48.57'         |
| C325        | 274.00' | 40.03'       | S 17°00'11" E | 40.00'         | C417        | 60.10'  | 278.35'      | N 43°18'07" E | 88.34'         | C509        | 15.00'  | 23.56'       | N 32°10'58" E | 21.21'         |
| C326        | 274.00' | 79.01'       | S 29°26'58" E | 78.74'         | C418        | 60.10'  | 5.57'        | N 86°44'06" W | 5.57'          | C510        | 424.00' | 210.05'      | N 27°00'33" W | 207.91'        |
| C327        | 274.00' | 42.16'       | S 42°07'06" E | 42.12'         | C419        | 60.10'  | 272.78'      | N 45°57'23" E | 92.02'         | C511        | 424.00' | 36.09'       | N 15°15'21" W | 36.08'         |
| C328        | 326.00' | 191.80'      | S 29°40'19" E | 189.04'        | C420        | 14.00'  | 20.86'       | N 46°41'04" W | 18.98'         | C512        | 424.00' | 46.53'       | N 20°50'20" W | 46.51'         |
| C329        | 326.00' | 23.47'       | S 14°52'46" E | 23.46'         | C421        | 15.00'  | 24.40'       | S 44°02'19" W | 21.80'         | C513        | 424.00' | 46.76'       | N 27°08'31" W | 46.73'         |
| C330        | 326.00' | 51.88'       | S 21°30'01" E | 51.82'         | C422        | 15.00'  | 22.72'       | N 45°57'41" W | 20.61'         | C514        | 424.00' | 52.33'       | N 33°50'13" W | 52.30'         |
| C331        | 326.00' | 47.15'       | S 30°12'09" E | 47.11'         | C423        | 274.00' | 52.16'       | S 85°11'04" W | 52.08'         | C515        | 424.00' | 20.01'       | N 38°43'28" W | 20.01'         |
| C332        | 326.00' | 47.15'       | S 38°29'22" E | 47.11'         | C424        | 274.00' | 30.50'       | S 87°26'58" W | 30.48'         | C516        | 424.00' | 8.32'        | N 40°38'20" W | 8.32'          |
| C333        | 326.00' | 22.15'       | S 44°34'47" E | 22.15'         | C425        | 274.00' | 20.09'       | S 82°09'37" W | 20.09'         | C517        | 15.00'  | 23.56'       | N 86°12'05" W | 21.21'         |
| C334        | 574.00' | 73.97'       | N 65°39'19" E | 73.92'         | C426        | 274.00' | 1.57'        | S 79°53'44" W | 1.57'          | C518        | 15.00'  | 23.56'       | S 03°47'55" W | 21.21'         |
| C335        | 574.00' | 52.44'       | N 64°34'50" E | 52.42'         | C427        | 15.00'  | 23.56'       | S 34°43'51" W | 21.21'         | C519        | 15.00'  | 23.56'       | S 86°12'05" E | 21.21'         |
| C336        | 574.00' | 21.53'       | N 68°16'20" E | 21.53'         | C428        | 15.00'  | 23.56'       | S 55°16'09" E | 21.21'         | C520        | 15.00'  | 22.27'       | S 06°16'27" W | 20.28'         |
| C337        | 626.00' | 80.67'       | N 65°39'19" E | 80.61'         | C429        | 326.00' | 62.06'       | S 85°11'04" W | 61.96'         | C521        | 476.00' | 194.68'      | N 24°32'01" W | 193.32'        |
| C338        | 626.00' | 27.73'       | N 63°13'57" E | 27.73'         | C430        | 15.00'  | 24.40'       | N 44°02'19" W | 21.80'         | C522        | 476.00' | 98.23'       | N 30°20'19" W | 98.05'         |
| C339        | 626.00' | 46.00'       | N 66°36'24" E | 45.99'         | C431        | 15.00'  | 22.72'       | S 45°57'41" E | 20.61'         | C523        | 476.00' | 21.04'       | N 23°09'39" W | 21.03'         |
| C340        | 626.00' | 6.94'        | N 69°01'46" E | 6.94'          | C432        | 15.00'  | 3.14'        | S 08°33'28" E | 3.13'          | C524        | 476.00' | 75.41'       | N 17°21'21" W | 75.34'         |
| C341        | 476.00' | 333.08'      | N 63°59'00" E | 326.33'        | C433        | 15.00'  | 19.58'       | S 51°57'31" E | 18.22'         | C525        | 15.00'  | 23.56'       | S 03°47'55" W | 21.21'         |
| C342        | 476.00' | 106.10'      | N 50°19'20" E | 105.88'        | C434        | 274.00' | 167.11'      | S 04°18'47" E | 164.53'        | C526        | 526.00' | 260.58'      | N 27°00'33" W | 257.92'        |
| C343        | 476.00' | 44.39'       | N 59°22'45" E | 44.37'         | C435        | 274.00' | 79.01'       | S 04°53'53" W | 78.74'         | C527        | 526.00' | 22.83'       | N 39°57'29" W | 22.82'         |
| C344        | 476.00' | 48.00'       | N 64°56'23" E | 47.98'         | C436        | 274.00' | 82.33'       | S 11°58'13" E | 82.02'         | C528        | 526.00' | 35.98'       | N 36°45'19" W | 35.97'         |
| C345        | 476.00' | 48.00'       | N 70°43'05" E | 47.98'         | C437        | 274.00' | 5.77'        | S 21°10'53" E | 5.77'          | C529        | 526.00' | 35.98'       | N 32°50'09" W | 35.97'         |
| C346        | 476.00' | 48.00'       | N 76°29'46" E | 47.98'         | C438        | 15.00'  | 23.80'       | S 67°14'34" E | 21.38'         | C530        | 526.00' | 33.06'       | N 29°04'32" W | 33.06'         |
| C347        | 476.00' | 38.58'       | N 81°42'27" E | 38.57'         | C439        | 14.00'  | 14.00'       | N 38°39'34" E | 13.42'         | C531        | 526.00' | 33.06'       | N 25°28'26" W | 33.06'         |
| C348        | 15.00'  | 19.64'       | S 46°31'37" W | 18.26'         | C440        | 60.00'  | 308.46'      | N 22°42'03" W | 64.86'         | C532        | 526.00' | 33.54'       | N 21°50'48" W | 33.53'         |
| C349        | 474.00' | 69.38'       | S 04°49'52" W | 69.32'         | C441        | 60.00'  | 16.04'       | S 17°40'39" W | 15.99'         | C533        | 526.00' | 33.06'       | N 18°13'10" W | 33.06'         |
| C350        | 474.00' | 29.20'       | S 07°15'35" W | 29.19'         | C442        | 60.00'  | 51.37'       | S 49°51'40" W | 49.81'         | C534        | 526.00' | 33.06'       | N 14°37'05" W | 33.06'         |
| C351        | 474.00' | 40.18'       | S 03°03'59" W | 40.17'         | C443        | 60.00'  | 40.37'       | N 86°20'19" W | 39.61'         | C535        | 15.00'  | 23.56'       | N 86°12'05" W | 21.21'         |
| C352        | 15.00'  | 23.57'       | S 44°22'33" E | 21.22'         | C444        | 60.00'  | 40.22'       | N 47°51'32" W | 39.47'         | C536        | 474.00' | 234.82'      | N 27°00'33" W | 232.42'        |
| C353        | 15.00'  | 23.56'       | N 45°38'16" E | 21.21'         | C445        | 60.00'  | 42.32'       | N 08°26'53" W | 41.45'         | C537        | 474.00' | 24.82'       | N 39°42'04" W | 24.82'         |
| C354        | 526.00' | 76.99'       | S 04°49'52" W | 76.92'         | C446        | 60.00'  | 77.06'       | N 48°33'07" E | 71.87'         | C538        | 474.00' | 43.69'       | N 35°33'38" W | 43.67'         |
| C355        | 526.00' | 38.68'       | S 02°44'40" W | 38.67'         | C447        | 60.00'  | 41.08'       | S 75°02'15" E | 40.29'         | C539        | 474.00' | 43.69'       | N 30°16'46" W | 43.67'         |
| C356        | 526.00' | 38.31'       | S 06°56'16" W | 38.30'         | C448        | 14.00'  | 14.00'       | N 84°03'40" W | 13.42'         | C540        | 474.00' | 43.69'       | N 24°59'54" W | 43.67'         |
| C357        | 14.00'  | 12.54'       | N 16°38'04" W | 12.12'         | C449        | 15.00'  | 23.32'       | S 22°45'26" W | 21.04'         | C541        | 474.00' | 41.12'       | N 19°52'21" W | 41.11'         |
| C358        | 50.00'  | 155.02'      | S 46°31'37" W | 99.98'         | C450        | 326.00' | 109.38'      | N 12°10'22" W | 108.87'        | C542        | 474.00' | 37.81'       | N 15°06'08" W | 37.80'         |
| C359        | 50.00'  | 18.89'       | S 31°28'10" E | 18.78'         | C451        | 326.00' | 38.08'       | N 18°26'18" W | 38.06'         | C543        | 274.00' | 168.92'      | N 30°28'42" W | 166.26'        |
| C360        | 50.00'  | 44.58'       | S 04°53'59" W | 43.12'         | C452        | 326.00' | 47.15'       | N 10°56'55" W | 47.11'         | C544        | 274.00' | 73.19'       | N 20°28'10" W | 72.97'         |
| C361        | 50.00'  | 38.83'       | S 52°41'24" W | 37.86'         | C453        | 326.00' | 24.15'       | N 04°40'59" W | 24.15'         | C545        | 274.00' | 81.36'       | N 36°37'42" W | 81.07'         |
| C362        | 50.00'  | 52.72'       | N 74°51'31" W | 50.31'         | C454        | 274.00' | 36.86'       | S 06°24'54" E | 36.84'         | C546        | 274.00' | 14.37'       | N 46°38'14" W | 14.36'         |
| C363        | 14.00'  | 12.54'       | S 70°18'41" E | 12.12'         | C455        | 326.00' | 43.86'       | N 06°24'54" W | 43.83'         | C547        | 25.00'  | 20.58'       | N 71°43'03" W | 20.00'         |
| C364        | 14.00'  | 7.47'        | S 59°56'46" E | 7.39'          | C456        | 326.00' | 35.00'       | N 07°11'36" W | 34.98'         | C548        | 50.00'  | 163.40'      | S 01°40'25" E | 99.80'         |
| C365        | 14.00'  | 5.07'        | S 85°36'17" E | 5.04'          | C457        | 326.00' | 8.86'        | N 03°20'21" W | 8.86'          | C549        | 50.00'  | 43.85'       | S 70°10'23" E | 42.46'         |
| C366        | 424.00' | 296.01'      | N 64°01'47" E | 290.03'        | C458        | 60.00'  | 277.87'      | S 49°53'10" E | 88.23'         | C550        | 50.00'  | 119.55'      | S 23°26'57" W | 93.04'         |
| C367        | 424.00' | 10.56'       | N 83°18'58" E | 10.56'         | C459        | 60.00'  | 34.01'       | N 13°40'47" E | 33.56'         | C551        | 25.00'  | 20.58'       | N 68°22'13" E | 20.00'         |
| C368        | 424.00' | 72.06'       | N 77°44'01" E | 71.98'         | C460        | 60.00'  | 21.28'       | N 40°04'48" E | 21.17'         | C552        | 826.00' | 57.76'       | S 46°47'44" W | 57.75'         |
| C369        | 424.00' | 107.29'      | N 65°36'56" E | 107.01'        | C461        | 60.00'  | 222.58'      | S 23°29'10" E | 115.19'        | C553        | 826.00' | 15.44'       | S 45°19'39" W | 15.44'         |
| C370        | 424.00' | 106.09'      | N 51°11'53" E | 105.81'        | C462        | 14.00'  | 20.85'       | N 40°06'52" E | 18.98'         | C554        | 826.00' | 42.32'       | S 47°19'51" W | 42.32'         |
| C371        | 426.00' | 177.60'      | N 37°55'51" W | 176.31'        | C463        | 274.00' | 36.86'       | N 06°24'54" W | 36.84'         | C555        | 15.00'  | 23.56'       | N 03°47'55" E | 21.21'         |
| C372        | 15.00'  | 22.17'       | S 68°19'13" E | 20.20'         | C464        | 326.00' | 43.86'       | S 06°24'54" E | 43.83'         | C556        | 15.00'  | 23.56'       | S 86°12'05" E | 21.21'         |
| C373        | 15.00'  | 22.17'       | S 27°00'51" W | 20.20'         | C465        | 326.00' | 23.28'       | S 08°13'23" E | 23.28'         | C557        | 426.00' | 52.37'       | S 52°19'15" W | 52.34'         |
| C374        | 426.00' | 118.64'      | N 07°20'25" W | 118.25'        | C466        | 326.00' | 20.58'       | S 04°22'08" E | 20.57'         | C558        | 426.00' | 20.45'       | S 50°10'27" W | 20.45'         |
| C375        | 426.00' | 44.65'       | N 12°18'58" W | 44.63'         | C467        | 274.00' | 91.93'       | N 12°10'22" W | 91.50'         | C559        | 426.00' | 31.92'       | S 53°41'46" W | 31.92'         |
| C376        | 426.00' | 49.89'       | N 05°57'31" W | 49.86'         | C468        | 274.00' | 78.41'       | N 10°45'32" W | 78.14'         | C560        | 25.00'  | 20.58'       | N 32°15'53" E | 20.00'         |
| C377        | 426.00' | 24.10'       | N 00°58'59" W | 24.10'         | C469        | 274.00' | 13.52'       | N 20°22'15" W | 13.52'         | C561        | 50.00'  | 149.78'      | N 85°29'43" W | 99.73'         |
| C378        | 15.00'  | 23.56'       | S 44°21'44" E | 21.21'         | C470        | 326.00' | 198.82'      | S 04°18'47" E | 195.75'        | C562        | 50.00'  | 33.28'       | S 27°45'20" W | 32.67'         |
| C379        | 15.00'  | 23.56'       | S 45°38'16" W | 21.21'         | C471        | 326.00' | 13.20'       | S 20°37'29" E | 13.20'         | C563        | 50.00'  | 39.88'       | S 69°40'21" W | 38.83'         |
| C380        | 14.00'  | 12.54'       | S 25°01'15" E | 12.12'         | C472        | 326.00' | 47.15'       | S 15°19'17" E | 47.11'         | C564        | 50.00'  | 40.69'       | N 64°10'08" W | 39.57'         |
| C381        | 50.00'  | 168.11'      | N 45°38'16" E | 99.39'         | C473        | 326.00' | 47.15'       | S 07°02'04" E | 47.11'         | C565        | 50.00'  | 35.94'       |               |                |

| CURVE TABLE |          |              |               |                |
|-------------|----------|--------------|---------------|----------------|
| CURVE #     | RADIUS   | ARC DISTANCE | CHORD BEARING | CHORD DISTANCE |
| C586        | 14.00'   | 18.89'       | N 85°29'43" W | 17.49'         |
| C587        | 374.00'  | 45.98'       | S 52°19'15" W | 45.95'         |
| C588        | 774.00'  | 54.12'       | S 46°47'44" W | 54.11'         |
| C589        | 774.00'  | 48.94'       | S 46°59'14" W | 48.93'         |
| C590        | 774.00'  | 5.18'        | S 44°59'02" W | 5.18'          |
| C591        | 14.00'   | 22.71'       | S 01°40'25" E | 20.30'         |
| C592        | 326.00'  | 200.98'      | N 30°28'42" W | 197.81'        |
| C593        | 326.00'  | 18.21'       | N 46°32'20" W | 18.21'         |
| C594        | 326.00'  | 32.52'       | N 42°04'50" W | 32.50'         |
| C595        | 326.00'  | 32.52'       | N 36°21'55" W | 32.50'         |
| C596        | 326.00'  | 32.52'       | N 30°39'01" W | 32.50'         |
| C597        | 326.00'  | 30.60'       | N 25°06'12" W | 30.59'         |
| C598        | 326.00'  | 31.85'       | N 19°36'55" W | 31.84'         |
| C599        | 326.00'  | 22.76'       | N 14°49'01" W | 22.75'         |
| C600        | 15.00'   | 22.54'       | S 16°37'51" W | 20.48'         |
| C601        | 431.00'  | 513.13'      | N 69°41'46" W | 483.36'        |
| C602        | 431.00'  | 45.43'       | N 38°36'31" W | 45.41'         |
| C603        | 431.00'  | 48.34'       | N 44°50'30" W | 48.32'         |
| C604        | 431.00'  | 48.34'       | N 51°16'06" W | 48.32'         |
| C605        | 431.00'  | 48.34'       | N 57°41'42" W | 48.32'         |
| C606        | 431.00'  | 49.21'       | N 64°10'45" W | 49.18'         |
| C607        | 431.00'  | 184.17'      | N 79°41'28" W | 182.77'        |
| C608        | 431.00'  | 89.30'       | S 82°07'56" W | 89.14'         |
| C609        | 15.00'   | 22.18'       | S 61°26'27" E | 20.21'         |
| C610        | 15.00'   | 22.18'       | N 23°17'05" E | 20.21'         |
| C611        | 431.00'  | 394.84'      | S 39°24'11" W | 381.18'        |
| C612        | 431.00'  | 320.02'      | S 44°22'35" W | 312.72'        |
| C613        | 431.00'  | 74.82'       | S 18°07'55" W | 74.73'         |
| C614        | 375.00'  | 919.03'      | S 83°22'03" W | 705.70'        |
| C615        | 14.00'   | 12.54'       | N 44°44'13" W | 12.12'         |
| C616        | 50.00'   | 148.80'      | S 14°51'41" W | 99.66'         |
| C617        | 14.00'   | 12.54'       | N 74°27'35" E | 12.12'         |
| C618        | 14.00'   | 21.99'       | N 03°48'03" E | 19.80'         |
| C619        | 15.00'   | 23.56'       | S 86°11'57" E | 21.21'         |
| C620        | 15.00'   | 23.56'       | N 03°48'03" E | 21.21'         |
| C621        | 15.00'   | 23.56'       | S 86°11'57" E | 21.21'         |
| C622        | 15.00'   | 23.56'       | N 03°47'59" E | 21.21'         |
| C623        | 15.00'   | 23.56'       | N 86°12'01" W | 21.21'         |
| C624        | 14.00'   | 16.59'       | S 14°51'41" W | 15.63'         |
| C625        | 326.00'  | 45.23'       | N 45°10'25" W | 45.19'         |
| C626        | 326.00'  | 4.89'        | N 41°37'44" W | 4.89'          |
| C627        | 326.00'  | 40.34'       | N 45°36'12" W | 40.31'         |
| C628        | 60.00'   | 270.66'      | S 01°37'14" W | 92.95'         |
| C629        | 60.00'   | 2.45'        | N 50°18'57" W | 2.45'          |
| C630        | 60.00'   | 33.87'       | N 67°39'17" W | 33.42'         |
| C631        | 60.00'   | 40.26'       | S 76°57'00" W | 39.51'         |
| C632        | 60.00'   | 194.08'      | S 34°56'33" E | 119.87'        |
| C633        | 25.00'   | 34.24'       | N 88°22'46" W | 31.62'         |
| C634        | 25.00'   | 19.65'       | S 74°54'43" W | 19.15'         |
| C635        | 25.00'   | 14.58'       | N 65°51'24" W | 14.38'         |
| C636        | 15.00'   | 24.73'       | N 01°55'36" W | 22.02'         |
| C637        | 14.00'   | 12.54'       | N 70°57'13" E | 12.12'         |
| C638        | 50.00'   | 165.05'      | S 02°02'52" W | 99.68'         |
| C639        | 14.00'   | 12.54'       | N 66°51'28" W | 12.12'         |
| C640        | 14.00'   | 21.13'       | S 02°02'52" W | 19.18'         |
| C641        | 15.00'   | 22.40'       | S 88°04'24" W | 20.38'         |
| C642        | 274.00'  | 38.01'       | N 45°10'25" W | 37.98'         |
| C643        | 770.00'  | 253.40'      | S 48°37'06" W | 252.26'        |
| C644        | 1030.00' | 220.74'      | N 45°19'48" E | 220.31'        |
| C645        | 820.00'  | 45.63'       | S 49°52'31" W | 45.62'         |
| C646        | 15.00'   | 24.53'       | S 01°26'01" W | 21.89'         |
| C647        | 15.00'   | 22.85'       | N 89°03'19" W | 20.70'         |
| C648        | 880.00'  | 63.99'       | S 49°23'11" W | 63.97'         |
| C649        | 970.00'  | 207.88'      | N 45°19'48" E | 207.48'        |
| C650        | 830.00'  | 273.15'      | S 48°37'06" W | 271.92'        |
| C651        | 830.00'  | 136.43'      | S 43°53'59" W | 136.28'        |
| C652        | 830.00'  | 136.71'      | S 53°19'39" W | 136.56'        |
| C653        | 274.00'  | 235.80'      | S 08°56'49" W | 228.59'        |
| C654        | 326.00'  | 255.56'      | N 06°45'03" E | 249.07'        |
| C655        | 15.00'   | 21.83'       | S 12°28'26" E | 19.95'         |
| C656        | 326.00'  | 61.20'       | N 48°46'43" W | 61.11'         |
| C657        | 15.00'   | 13.36'       | S 68°55'27" E | 12.93'         |
| C658        | 50.00'   | 165.81'      | N 00°33'18" E | 99.62'         |
| C659        | 15.00'   | 13.32'       | S 70°06'39" W | 12.89'         |
| C660        | 15.00'   | 23.56'       | S 00°20'10" E | 21.21'         |
| C661        | 14.00'   | 20.85'       | S 88°00'39" E | 18.98'         |
| C662        | 60.00'   | 277.87'      | N 01°59'21" E | 88.23'         |
| C663        | 60.00'   | 14.18'       | S 56°05'12" W | 14.15'         |
| C664        | 60.00'   | 68.18'       | N 84°35'19" W | 64.57'         |
| C665        | 60.00'   | 54.96'       | N 25°47'45" W | 53.06'         |
| C666        | 60.00'   | 130.10'      | N 62°33'35" E | 106.07'        |
| C667        | 60.00'   | 10.46'       | S 50°19'49" E | 10.45'         |
| C668        | 15.00'   | 22.48'       | N 88°16'03" W | 20.43'         |
| C669        | 274.00'  | 308.49'      | N 16°32'48" E | 292.45'        |
| C670        | 274.00'  | 16.51'       | N 47°04'29" E | 16.51'         |
| C671        | 274.00'  | 291.98'      | N 14°49'14" E | 278.36'        |
| C672        | 15.00'   | 23.56'       | N 60°42'26" W | 21.21'         |
| C673        | 15.00'   | 23.56'       | N 29°17'34" E | 21.21'         |
| C674        | 326.00'  | 280.55'      | S 08°56'49" W | 271.98'        |
| C675        | 326.00'  | 200.09'      | S 01°52'34" W | 196.96'        |
| C676        | 326.00'  | 80.46'       | S 26°31'49" W | 80.26'         |
| C677        | 15.00'   | 21.76'       | S 84°35'18" W | 19.91'         |

| CURVE TABLE |          |              |               |                |
|-------------|----------|--------------|---------------|----------------|
| CURVE #     | RADIUS   | ARC DISTANCE | CHORD BEARING | CHORD DISTANCE |
| C678        | 274.00'  | 51.95'       | N 48°49'57" W | 51.88'         |
| C679        | 274.00'  | 51.27'       | N 48°51'37" W | 51.20'         |
| C680        | 274.00'  | 0.47'        | N 43°27'00" W | 0.47'          |
| C681        | 15.00'   | 23.06'       | N 00°37'54" E | 20.85'         |
| C682        | 15.00'   | 23.56'       | N 89°39'50" E | 21.21'         |
| C683        | 15.00'   | 24.64'       | S 01°43'57" W | 21.97'         |
| C684        | 15.00'   | 23.56'       | N 89°35'09" E | 21.21'         |
| C685        | 326.00'  | 83.53'       | S 51°55'34" W | 83.30'         |
| C686        | 326.00'  | 39.55'       | S 48°03'39" W | 39.52'         |
| C687        | 326.00'  | 43.98'       | S 55°24'04" W | 43.95'         |
| C688        | 14.00'   | 13.04'       | N 32°35'05" E | 12.57'         |
| C689        | 14.00'   | 6.90'        | N 45°08'42" E | 6.83'          |
| C690        | 14.00'   | 6.14'        | N 18°27'49" E | 6.09'          |
| C691        | 60.00'   | 308.24'      | N 26°55'25" W | 65.05'         |
| C692        | 60.00'   | 47.56'       | S 28°36'37" W | 46.32'         |
| C693        | 60.00'   | 44.94'       | S 72°46'35" W | 43.90'         |
| C694        | 60.00'   | 197.40'      | N 08°29'12" E | 119.67'        |
| C695        | 60.00'   | 18.34'       | S 68°30'24" E | 18.27'         |
| C696        | 14.00'   | 15.19'       | S 89°10'13" W | 14.45'         |
| C697        | 274.00'  | 64.59'       | S 51°20'19" W | 64.44'         |
| C698        | 274.00'  | 33.07'       | S 54°38'02" W | 33.05'         |
| C699        | 274.00'  | 31.52'       | S 47°52'52" W | 31.50'         |
| C700        | 15.00'   | 23.56'       | S 00°24'51" E | 21.21'         |
| C701        | 15.00'   | 20.23'       | S 84°03'08" W | 18.73'         |
| C702        | 326.00'  | 96.63'       | S 65°48'04" W | 96.28'         |
| C703        | 326.00'  | 41.27'       | S 60°56'11" W | 41.24'         |
| C704        | 326.00'  | 47.15'       | S 68°42'23" W | 47.11'         |
| C705        | 326.00'  | 8.21'        | S 73°34'17" W | 8.21'          |
| C706        | 274.00'  | 121.91'      | S 61°32'48" W | 120.90'        |
| C707        | 274.00'  | 72.98'       | S 66°39'45" W | 72.76'         |
| C708        | 274.00'  | 48.93'       | S 53°55'00" W | 48.86'         |
| C709        | 25.00'   | 20.58'       | S 25°13'22" W | 20.00'         |
| C710        | 50.00'   | 157.04'      | S 88°22'37" E | 100.00'        |
| C711        | 50.00'   | 29.50'       | N 18°32'38" E | 29.07'         |
| C712        | 50.00'   | 41.01'       | N 58°56'17" E | 39.87'         |
| C713        | 50.00'   | 36.52'       | S 76°38'32" E | 35.71'         |
| C714        | 50.00'   | 50.02'       | S 27°03'28" E | 47.96'         |
| C715        | 25.00'   | 20.51'       | N 21°54'23" W | 19.94'         |
| C716        | 15.00'   | 23.56'       | S 89°35'09" W | 21.21'         |
| C717        | 15.00'   | 24.67'       | N 01°41'36" E | 21.98'         |
| C718        | 15.00'   | 22.46'       | S 88°18'24" E | 20.42'         |
| C719        | 15.00'   | 23.56'       | S 00°24'51" W | 21.21'         |
| C720        | 1387.00' | 25.24'       | N 43°47'34" E | 25.24'         |
| C721        | 10.00'   | 14.02'       | S 04°09'21" W | 12.90'         |
| C722        | 10.00'   | 17.11'       | N 85°00'51" W | 15.10'         |
| C723        | 1387.00' | 356.75'      | N 53°20'35" E | 355.77'        |
| C724        | 1387.00' | 34.89'       | N 46°41'42" E | 34.89'         |
| C725        | 1387.00' | 41.21'       | N 48°16'00" E | 41.21'         |
| C726        | 1387.00' | 41.10'       | N 49°58'01" E | 41.10'         |
| C727        | 1387.00' | 41.04'       | N 51°39'48" E | 41.03'         |
| C728        | 1387.00' | 41.00'       | N 53°21'28" E | 41.00'         |
| C729        | 1387.00' | 40.87'       | N 55°02'56" E | 40.87'         |
| C730        | 1387.00' | 40.58'       | N 56°43'53" E | 40.58'         |
| C731        | 1387.00' | 40.54'       | N 58°24'25" E | 40.54'         |
| C732        | 1387.00' | 35.51'       | N 59°58'40" E | 35.51'         |
| C733        | 10.00'   | 14.61'       | S 18°51'45" W | 13.34'         |
| C734        | 10.00'   | 16.84'       | S 71°13'50" E | 14.92'         |
| C735        | 1367.00' | 411.64'      | N 51°53'53" E | 410.09'        |
| C736        | 1367.00' | 49.85'       | N 59°28'48" E | 49.85'         |
| C737        | 1367.00' | 44.24'       | N 57°30'29" E | 44.24'         |
| C738        | 1367.00' | 44.24'       | N 55°39'14" W | 44.24'         |
| C739        | 1367.00' | 44.24'       | N 53°47'59" E | 44.24'         |
| C740        | 1367.00' | 44.24'       | N 51°56'44" E | 44.24'         |
| C741        | 1367.00' | 44.24'       | N 50°05'29" E | 44.24'         |
| C742        | 1367.00' | 44.24'       | N 48°14'14" E | 44.24'         |
| C743        | 1367.00' | 44.24'       | N 46°22'59" E | 44.24'         |
| C744        | 1367.00' | 44.24'       | N 44°31'44" W | 44.24'         |
| C745        | 1367.00' | 7.89'        | N 43°26'12" E | 7.89'          |
| C746        | 1387.00' | 202.52'      | N 73°00'00" E | 202.34'        |
| C747        | 1387.00' | 19.75'       | N 69°13'30" E | 19.75'         |
| C748        | 1387.00' | 45.52'       | N 70°34'22" E | 45.51'         |
| C749        | 1387.00' | 42.45'       | N 72°23'23" E | 42.45'         |
| C750        | 1387.00' | 43.70'       | N 74°10'09" E | 43.70'         |
| C751        | 1387.00' | 44.01'       | N 75°58'51" E | 44.01'         |
| C752        | 1387.00' | 7.09'        | N 77°02'11" E | 7.09'          |
| C753        | 10.00'   | 15.71'       | S 32°10'58" W | 14.14'         |
| C754        | 10.00'   | 15.71'       | S 57°49'02" E | 14.14'         |
| C755        | 1367.00' | 198.97'      | N 73°00'47" E | 198.79'        |
| C756        | 1367.00' | 2.39'        | N 77°07'58" E | 2.39'          |
| C757        | 1367.00' | 44.24'       | N 76°09'20" E | 44.24'         |
| C758        | 1367.00' | 44.24'       | N 74°18'05" E | 44.24'         |
| C759        | 1367.00' | 44.24'       | N 72°26'50" E | 44.24'         |
| C760        | 1367.00' | 45.03'       | N 70°34'35" E | 45.03'         |
| C761        | 1367.00' | 18.83'       | N 69°14'17" E | 18.83'         |
| C762        | 20.00'   | 19.36'       | N 20°06'04" E | 18.61'         |
| C763        | 20.00'   | 6.02'        | N 00°59'19" E | 5.99'          |
| C764        | 20.00'   | 13.34'       | N 28°43'07" E | 13.10'         |
| C765        | 1038.00' | 303.87'      | N 56°13'04" E | 302.78'        |
| C766        | 1038.00' | 19.42'       | N 48°22'02" E | 19.42'         |
| C767        | 1038.00' | 31.85'       | N 49°46'56" E | 31.85'         |
| C768        | 1038.00' | 33.84'       | N 51°35'42" E | 33.84'         |
| C769        | 1038.00' | 33.84'       | N 53°27'46" E | 33.84'         |

| CURVE TABLE |             |              |                 |                |
|-------------|-------------|--------------|-----------------|----------------|
| CURVE #     | RADIUS      | ARC DISTANCE | CHORD BEARING   | CHORD DISTANCE |
| C770        | 1038.00'    | 33.84'       | N 55°19'51" E   | 33.84'         |
| C771        | 1038.00'    | 31.85'       | N 57°08'37" E   | 31.85'         |
| C772        | 1038.00'    | 31.85'       | N 58°54'06" E   | 31.85'         |
| C773        | 1038.00'    | 33.84'       | N 60°42'52" E   | 33.84'         |
| C774        | 1038.00'    | 33.75'       | N 62°34'48" E   | 33.75'         |
| C775        | 1038.00'    | 19.79'       | N 64°03'28" E   | 19.79'         |
| C776        | 1018.00'    | 96.49'       | N 61°50'29" E   | 96.45'         |
| C777        | 15.00'      | 21.50'       | N 18°04'12" E   | 19.70'         |
| C778        | 435.00'     | 67.99'       | N 27°27'50" W   | 67.92'         |
| C779        | 435.00'     | 28.57'       | N 24°52'04" W   | 28.57'         |
| C780        | 435.00'     | 39.42'       | N 29°20'44" W   | 39.41'         |
| C781        | 455.00'     | 67.97'       | N 27°15'56" W   | 67.90'         |
| C782        | 455.00'     | 42.04'       | N 28°53'52" W   | 42.03'         |
| C783        | 455.00'     | 25.92'       | N 24°37'06" W   | 25.92'         |
| C784        | 15.00'      | 26.38'       | S 73°22'39" E   | 23.11'         |
| C785        | 1018.00'    | 138.56'      | N 52°19'55" E   | 138.46'        |
| C786        | 20.00'      | 19.57'       | N 20°24'07" E   | 18.80'         |
| C787        | 15.00'      | 20.90'       | N 62°54'06" W   | 19.25'         |
| C788        | 15.00'      | 27.12'       | S 25°22'46" W   | 23.58'         |
| C789        | 15.00'      | 20.00'       | S 64°37'14" E   | 18.55'         |
| C790        | 10.00'      | 15.71'       | N 32°10'58" E   | 14.14'         |
| C791        | 10.00'      | 15.71'       | S 57°49'02" E   | 14.14'         |
| C792        | 15.00'      | 26.22'       | N 27°05'54" E   | 23.01'         |
| C793        | 455.00'     | 23.51'       | N 39°43'16" W   | 23.51'         |
| C794        | 435.00'     | 17.01'       | N 40°04'51" W   | 17.01'         |
| C795        | 15.00'      | 22.09'       | N 89°01'03" W   | 20.15'         |
| C796        | 15.00'      | 25.04'       | N 00°58'57" E   | 22.23'         |
| C797        | 656.00'     | 76.39'       | N 37°51'55" W   | 76.34'         |
| C798        | 656.00'     | 13.51'       | N 40°36'40" W   | 13.51'         |
| C799        | 656.00'     | 34.00'       | N 38°32'09" W   | 34.00'         |
| C800        | 656.00'     | 28.87'       | N 35°47'25" W   | 28.87'         |
| C801        | 10.00'      | 16.16'       | S 80°50'10" E   | 14.46'         |
| C802        | 10.00'      | 14.65'       | S 10°53'23" W   | 13.37'         |
| C803        | 656.00'     | 209.07'      | N 21°56'51" W   | 208.19'        |
| C804        | 656.00'     | 29.15'       | N 29°48'17" W   | 29.15'         |
| C805        | 656.00'     | 33.45'       | N 27°04'14" W   | 33.45'         |
| C806        | 656.00'     | 33.45'       | N 24°08'56" W   | 33.45'         |
| C807        | 656.00'     | 36.58'       | N 21°05'26" W   | 36.57'         |
| C808        | 656.00'     | 37.01'       | N 17°52'37" W   | 37.00'         |
| C809        | 656.00'     | 37.01'       | N 14°38'42" W   | 37.00'         |
| C810        | 656.00'     | 2.42'        | N 12°55'23" W   | 2.42'          |
| C811        | 636.00'     | 315.07'      | N 27°00'33" W   | 311.86'        |
| C812        | 636.00'     | 39.98'       | N 14°37'05" W   | 39.97'         |
| C813        | 636.00'     | 39.98'       | N 18°13'10" W   | 39.97'         |
| C814        | 636.00'     | 40.55'       | N 21°50'48" W   | 40.54'         |
| C815        | 636.00'     | 39.98'       | N 25°28'26" W   | 39.97'         |
| C816        | 636.00'     | 39.98'       | N 29°04'32" W   | 39.97'         |
| C817        | 636.00'     | 43.51'       | N 32°50'09" W   | 43.50'         |
| C818        | 636.00'     | 43.51'       | N 36°45'19" W   | 43.50'         |
| C819        | 636.00'     | 27.60'       | N 39°57'29" W   | 27.60'         |
| C820        | 456.00'     | 296.12'      | N 29°32'08" W   | 290.95'        |
| C821        | 456.00'     | 1.68'        | N 48°02'02" W   | 1.68'          |
| C822        | 456.00'     | 32.12'       | N 45°54'39" W   | 32.11'         |
| C823        | 456.00'     | 32.01'       | N 41°52'56" W   | 32.00'         |
| C824        | 456.00'     | 31.57'       | N 37°53'16" W   | 31.57'         |
| C825        | 456.00'     | 33.13'       | N 33°49'23" W   | 33.12'         |
| C826        | 456.00'     | 33.05'       | N 29°39'55" W   | 33.04'         |
| C827        | 456.00'     | 33.05'       | N 25°30'45" W   | 33.04'         |
| C828        | 456.00'     | 31.17'       | N 21°28'42" W   | 31.16'         |
| C829        | 456.00'     | 31.34'       | N 17°33'05" W   | 31.34'         |
| C830        | 456.00'     | 37.01'       | N 13°15'25" W   | 37.00'         |
| C831        | 436.00'     | 283.80'      | N 29°29'32" W   | 278.81'        |
| C832        | 436.00'     | 45.44'       | N 13°49'51" W   | 45.42'         |
| C833        | 436.00'     | 42.59'       | N 19°36'55" W   | 42.58'         |
| C834        | 436.00'     | 40.93'       | N 25°06'12" W   | 40.91'         |
| C835        | 436.00'     | 43.49'       | N 30°39'01" W   | 43.47'         |
| C836        | 436.00'     | 43.49'       | N 36°21'55" W   | 43.47'         |
| C837        | 436.00'     | 43.49'       | N 42°04'50" W   | 43.47'         |
| C838        | 436.00'     | 24.36'       | N 46°32'20" W   | 24.36'         |
| C839        | 90.00'      | 36.96'       | S 80°47'42" E   | 36.70'         |
| C840        | 110.00'     | 45.18'       | S 80°47'42" E   | 44.86'         |
| C841        | 10.00'      | 15.71'       | S 42°26'21" W   | 14.14'         |
| C842        | 10.00'      | 15.71'       | N 47°33'39" W   | 14.14'         |
| C843        | 10.00'      | 15.71'       | S 47°33'39" E   | 14.14'         |
| C844        | 10.00'      | 15.71'       | S 42°26'21" W   | 14.14'         |
| C845        | 6075.00'    | 508.69'      | S 44°18'08" E   | 508.54'        |
| (C845)      | (6075.00')  | (508.63')    | (N 44°18'36" W) | (508.68')      |
| C846        | 15031.48'   | 149.59'      | S 46°25'26" E   | 149.59'        |
| (C846)      | (15031.48') | (149.65')    | (N 46°25'27" W) | (149.65')      |
| C847        | 14862.04'   | 150.45'      | S 46°25'52" E   | 150.45'        |
| (C847)      | (14862.04') | (150.46')    | (N 46°25'46" W) | (150.45')      |
| C848        | 25.00'      | 2.69'        | N 51°13'21" W   | 2.69'          |
| C849        | 25.00'      | 17.89'       | N 74°48'02" W   | 17.51'         |
| C850        | 15.00'      | 23.56'       | N 86°28'30" E   | 21.21'         |
| C851        | 274.00'     | 22.92'       | N 39°04'42" E   | 22.92'         |
| C852        | 326.00'     | 26.59'       | S 39°01'06" W   | 26.58'         |
| C853        | 15.00'      | 22.91'       | N 02°23'34" W   | 20.74'         |
| C854        | 15.00'      | 18.03'       | N 06°55'14" E   | 16.96'         |
| C855        | 15.00'      | 4.88'        | N 36°49'37" W   | 4.86'          |
| C856        | 15.00'      | 24.22'       | N 87°36'26" E   | 21.67'         |
| C857        | 15.00'      | 23.56'       | N 13°02'46" E   | 21.21'         |
| C858        | 15.00'      | 23.56'       | N 76°57'14" W   | 21.21'         |