




Key Map

Proposed Subject Property

Van Horn Trce

Greenway

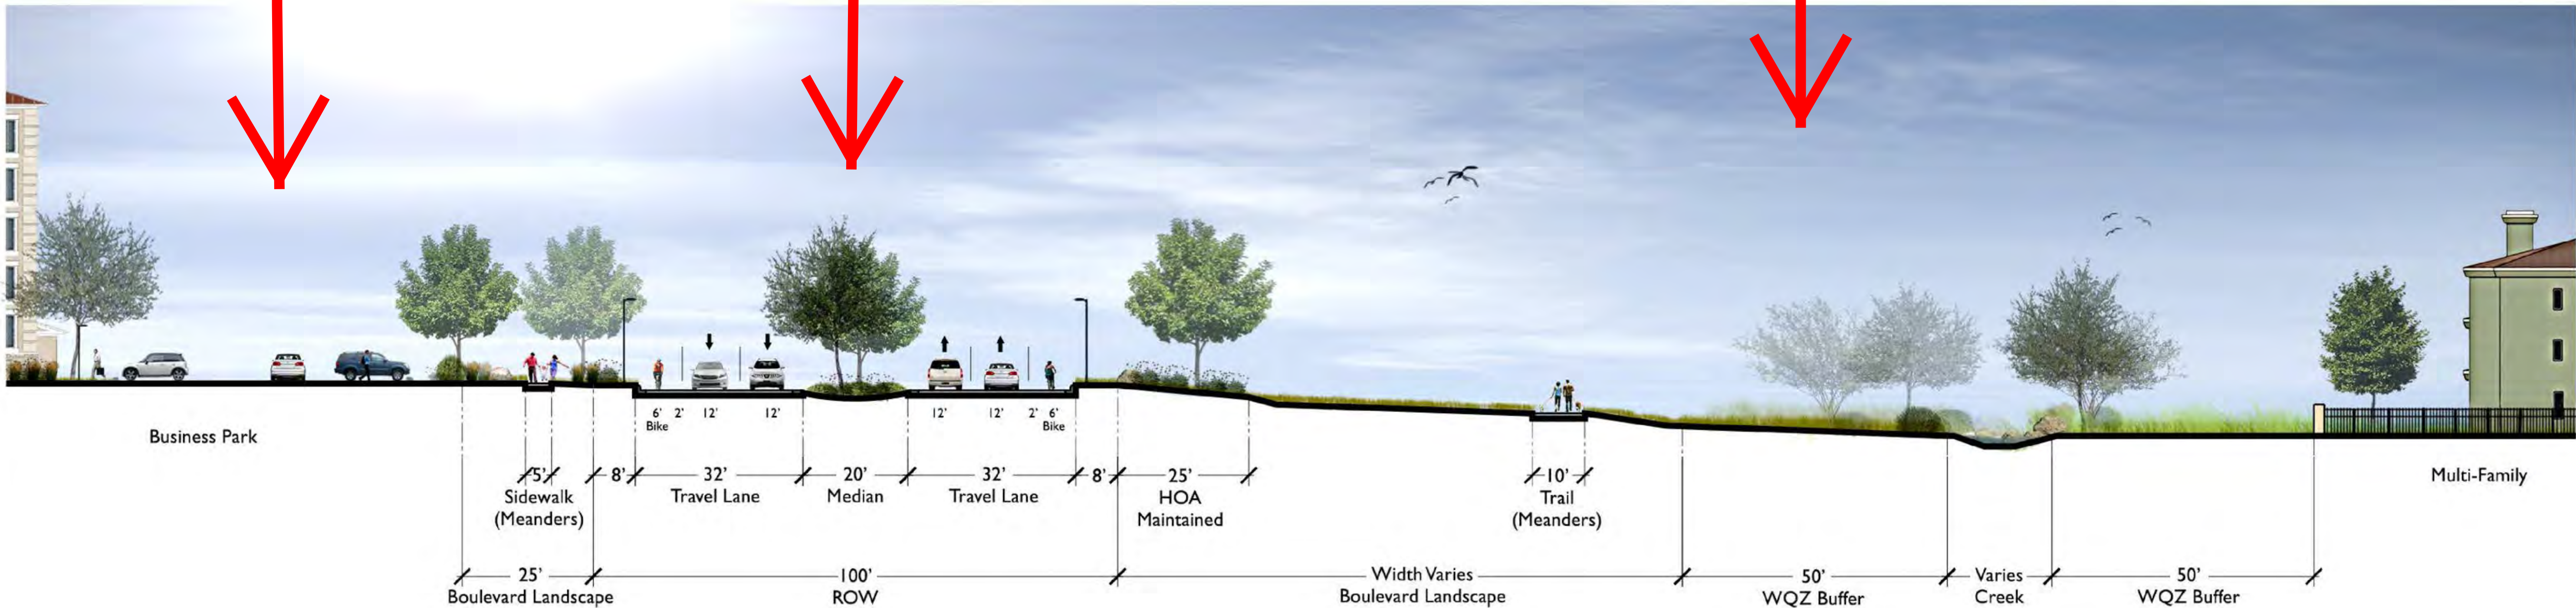

Enhanced ROW Section DD'



712 Congress Avenue, Suite 300
Austin, TX 78701
Tel: (512) 480-0032 Fax: (512) 480-0617
www.rvpplanning.com

Illustration 30 - Enhanced ROW Section DD'

Highpointe
Communities
San Marcos, Texas

SCALE: N.T.S.

DATE: 07-29-2015

All information furnished regarding this property is from sources deemed reliable. However, RVP has not made an independent investigation of the property and does not warrant the accuracy of the information. This plan is conceptual in nature and does not represent any regulatory approval. Land plan is subject to change. The developer has reserved the right without limitation to amend, modify, alter, or otherwise change the plan and other aspects of the development to comply with governmental requirements and to fulfill its marketing objectives.

File: L:\2014\14118\PD\Conceptual Master Plan\2015-01-12.dwg