

## DEVELOPMENT AGREEMENT

This **DEVELOPMENT AGREEMENT** (this “**Agreement**”) is made and entered into as of the \_\_\_\_ day of \_\_\_\_\_, 2020 (the “Effective Date”), by and between the **CITY OF SAN MARCOS, TEXAS**, a Texas home-rule municipal corporation (the “**City**”) and **Rattler Road Storage, LLC** (“**Owner**”). The **City** and **Owner** are sometimes hereinafter referred to individually as “**Party**”, and collectively as the “**Parties**”. The Parties agree as follows:

### PURPOSES AND CONSIDERATIONS

WHEREAS, Owner currently owns approximately 3.5 acres, more or less, located in the Extraterritorial Jurisdiction (“ETJ”) of the City, Hays County, Texas, and more particularly described by metes and bounds in **Exhibit “A”**, which is attached hereto and incorporated herein for all purposes (the “Property”); and

WHEREAS, Owner desires to connect to City utilities; and

WHEREAS, as a condition of its consent to the connection of utilities, the City requires consent to and a request for annexation; and

WHEREAS, Owner desires to be annexed into the city limits of the City and to zone all of the Property as a Light Industrial “LI” District pursuant to Subpart B of the City of San Marcos Code of Ordinances, as that code exists on the Effective Date of this Agreement, and in accordance with the Site Plan, as more particularly described in **Exhibit “B”** attached hereto; and

WHEREAS, the City is authorized to make and enter into this Agreement with Owner in accordance with SUBCHAPTER G, CHAPTER 212, LOCAL GOVERNMENT CODE and Chapter 2 of the San Marcos Development Code (“SMDC”), to accomplish the following purposes:

- A. Extend the City’s planning authority in accordance with the Site Plan and the development regulations contained herein under which certain uses and development of the Property is authorized; and
- B. Authorize enforcement by the City of municipal land use and development regulations, as required and/or authorized by the SMDC, as applicable, to the extent the same are consistent with the development regulations contained herein and in the same manner the applicable regulations are enforced within the City’s municipal boundaries; and

NOW THEREFORE, the City and Owner in consideration of the premises, the mutual covenants and agreements of the Parties hereinafter set forth, and other good and valuable consideration, the receipt and sufficiency of which are hereby acknowledged by the Parties, agree as follows:

## **SECTION 1: GENERAL TERMS AND CONDITIONS**

### 1.01 Site Plan

The City hereby approves the general use and development of the Property in accordance with the Site Plan, which is incorporated herein as **Exhibit "B"**. The Site Plan shall constitute the land use plan under Section 2.4.3.3 of the SMDC. The Site Plan may only be amended to increase conformance with the SMDC or as stated in Section 2.04 below. Development applications for the Property shall be consistent with the Site Plan.

### 1.02 Proposed Schedule of Development and Phasing

Subject to the terms of this Agreement, Owner plans to develop the property in one phase immediately following the adoption of this Development Agreement and after issuance of required permits.

### 1.03 Base Zoning District(s)

Concurrent with a request to be annexed into the city limits of the City, Owner shall apply for a zoning designation of LI, Light Industrial District for the Property. Development will follow development standards for the LI District, as those standards exist on the Effective Date of this Agreement.

### 1.04 Development Standards:

- A. Permitted Uses: No uses other than Self Storage Facility and Office will be allowed on the Property.
- B. Dimensional and Development Standards: The Property shall be developed in compliance with the SMDC as it exists on the Effective Date of this Agreement.
- C. Architectural Design Standards: Owner agrees to construct the buildings using Stucco or other approved Masonry finish for a minimum of 50% of the front facade and in substantial conformance with the illustrations or specifications shown in **Exhibit "C"**.
- D. Additional Landscape Standards: Owner agrees to provide a transitional protective yard between the structures and the rear property line in accordance with **Exhibit "D"**. The transitional protective yard shall include:
  - A vegetative buffer 35 feet in depth along the rear of the property;

- Thirteen (13) shade trees within the vegetative buffer;
- Thirteen (13) understory trees within the vegetative buffer;
- A 6-foot tall wrought iron fence, which shall be provided for the entire perimeter of the property

E. All other regulations of the San Marcos Development Code shall apply.

#### 1.05 Application Procedures

- A. Development of the Property shall follow the standard development process identified in the SMDC and applicable ordinances of the City.
- B. Permits for the proposed development may be released upon recordation of this Development Agreement subject to compliance with all applicable standards, procedures and payment of fees under the City's Code of Ordinances are met.

1.06 Special Standards: there are no additional, special standards that apply to this development.

#### 1.07 Utilities

- A. Owner shall connect to the City's waste water infrastructure available at the front property line.
- B. Crystal Clear shall provide water services.
- C. Bluebonnet Electric shall provide electrical services.

#### 1.08 Annexation

A. Concurrent with its request for approval of this Agreement, Owner has petitioned the City to annex the Property. The request for annexation will be processed by City staff to be considered for approval by the San Marcos City Council as soon as is practicable following the City's customary annexation procedures. The City shall annex the property prior to issuance of a Certificate of Occupancy.

### **SECTION 2: MISCELLANEOUS PROVISIONS**

#### 2.01 Term

The term of this Agreement will commence on the Effective Date and continue for fifteen (15) years thereafter ("Initial Term"), unless sooner terminated under this Agreement. After the Initial Term, the Agreement shall be automatically renewed for two successive fifteen (15) year periods. This Agreement may be terminated before the expiration of any renewal period, however, if the Owner submits a written request to the City to allow uses other than self-storage facility or office under section 1.04(A), and the City approves such request. If the City approves the request, then this

Agreement shall automatically terminate upon such approval.

## 2.02 Enforcement and Default and Remedies for Default

- A. The Parties agree that the City shall be entitled to enforce the SMDC as the SMDC exists on the Effective Date of this Agreement, as modified by Plans adopted pursuant to this Agreement. If either Party defaults in its obligations under this Agreement, the other Party must, prior to exercising a remedy available to that Party due to the default, give written notice to the defaulting Party, specifying the nature of the alleged default and the manner in which it can be satisfactorily cured, and extend to the defaulting Party at least thirty (30) days from receipt of the notice to cure the default. If the nature of the default is such that it cannot reasonably be cured within the thirty (30) day period, the commencement of the cure within the thirty (30) day period and the diligent prosecution of the cure to completion will be deemed a cure within the cure period. The City may issue Stop Work Orders for violations arising under this Agreement or the City of San Marcos Code of Ordinances, as applicable.
- B. If either Party defaults under this Agreement and fails to cure the default within the applicable cure period, the non-defaulting Party will have all rights and remedies available under this Agreement or applicable law, including the right to institute legal action to cure any default, to enjoin any threatened or attempted violation of this Agreement or to enforce the defaulting Party's obligations under this Agreement by specific performance or writ of mandamus, or to terminate this Agreement or other enforcement remedies the City may possess under its municipal regulatory authority.
- C. Notwithstanding anything herein to the contrary, no party shall be deemed to be in default hereunder until the passage of ten (10) business days after receipt by such party of notice of default from the other party. Upon the passage of ten (10) working days without cure of the default, such party shall be deemed to have defaulted for purposes of this Agreement.

## 2.03 Authority, Applicable Rules and Right to Continue Development

- A. This Agreement is entered under the statutory authority of Sections 42.042 and 212.172 of the Texas Local Government Code. The Parties intend that this Agreement guarantee the continuation of the extraterritorial status of portions of the Land as provided in this Agreement; authorize certain land uses and development on the Land; provide for the uniform review and approval of plats and development plans for the Land; provide exceptions to certain ordinances; and provide other terms and consideration, including the continuation of land uses and zoning upon annexation of any portion of the Land to the City.
- B. Execution of this agreement, under Section 212.172 of the Texas Local

Government Code, constitutes a permit under Chapter 245.

#### 2.04 Exhibits/Amendment

- A. All exhibits attached to this Agreement are incorporated into and made a part of this Agreement for all purposes. The paragraph headings contained in this Agreement are for convenience only and do not enlarge or limit the scope or meaning of the paragraphs. Wherever appropriate, words of the masculine gender may include the feminine or neuter, and the singular may include the plural, and *vice-versa*. Each of the Parties has been actively and equally involved in the negotiation of this Agreement. Accordingly, the rule of construction that any ambiguities are to be resolved against the drafting Party will not be employed in interpreting this Agreement or its exhibits. This Agreement may be executed in any number of counterparts, each of which will be deemed to be an original, and all of which will together constitute the same instrument. This Agreement will become effective only when one or more counterparts, individually or taken together, bear the signatures of all of the Parties.
- B. All changes to this agreement shall be presented to the City Council for review and final approval as an amendment to this agreement in accordance with the procedures established in the City's Development Code.

#### 2.05 Recordation

Pursuant to the requirements of Section 212.172(f), Texas Local Government Code, this Agreement shall be recorded in the official public records of Hays County, Texas. The terms of this Agreement shall be binding upon: (a) the Parties; (b) the Parties' successors and assigns; (c) the Property; and (d) future owners of all or any portion of the Property.

#### 2.06 Assignment and Binding Effect Upon Successors

- A. Owner hereunder, may assign this Agreement, and the rights and obligations of Owner to a subsequent purchaser of all or a portion of the undeveloped property within the Project provided that the assignee assumes all of the obligations hereunder. Any assignment must be in writing, specifically describe the property in question, set forth the assigned rights and obligations and be executed by the proposed assignee. A copy of the assignment document must be delivered to the City and recorded in the real property records as may be required by applicable law. Upon any such assignment, the assignor will be released of any further obligations under this Agreement as to the property sold and obligations assigned.
- B. The provisions of this Agreement will be binding upon, and inure to the benefit

of the Parties, and their respective successors and assigns. This Agreement will not, however, be binding upon, or create any encumbrance to title as to, any ultimate consumer who purchases a fully developed and improved lot within the Project.

## 2.08 Miscellaneous

- A. Governing Law, Jurisdiction and Venue. This Agreement shall be governed by and construed in accordance with the laws of the State of Texas, as it applies to contracts performed within the State of Texas and without regard to any choice of law rules or principles to the contrary. The parties acknowledge that this Agreement is performable in Hays County, Texas and hereby submit to the jurisdiction of the courts of that County, and hereby agree that any such Court shall be a proper forum for the determination of any dispute arising hereunder.
- B. Severability. If any provision of this Agreement is illegal, invalid, or unenforceable, under present or future laws, it is the intention of the Parties that the remainder of this Agreement not be affected, and, in lieu of each illegal, invalid, or unenforceable provision, that a provision be added to this Agreement which is legal, valid, and enforceable and is as similar in terms to the illegal, invalid or enforceable provision as is possible.
- C. Notices. All notices, demands and requests required hereunder shall be in writing and shall be deemed to have been properly delivered and received (i) as of the date of delivery to the addresses set forth below if personally delivered or delivered by facsimile machine, with confirmation of delivery (in the event a facsimile is sent after 5:00 p.m. local San Marcos, Texas time, it shall be deemed to have been received on the next day), or email (as indicated below); (ii) three (3) business days after deposit in a regularly maintained receptacle for the United States mail, certified mail, return receipt requested and postage prepaid; or (iii) one (1) business day after deposit with Federal Express or comparable overnight delivery system for overnight delivery with all costs prepaid. All notices, demands and requests hereunder shall be addressed as follows:

If to City:           City of San Marcos  
                              Attn: City Manager  
                              630 East Hopkins Street  
                              San Marcos, Texas 78666

With a copy to:

City of San Marcos  
Attn: City Attorney  
630 East Hopkins Street

San Marcos, Tx 78666

If to the Owner: **UPDATE**

Any party may change the address for notice to it by giving notice of such change in accordance with the provisions of this Section.

**D. GOVERNMENTAL FUNCTION: IMMUNITY.** The City's execution of and performance under this Agreement will not act as a waiver of any immunity of the City to suit or liability under applicable law. The parties acknowledge that the City, in executing and performing this Agreement, is a governmental entity acting in a governmental capacity.

EXECUTED to be effective as of the Effective Date first stated above.

**CITY OF SAN MARCOS, TEXAS:**

By: \_\_\_\_\_  
Bert Lumbreras, City Manager

Acknowledgment

STATE OF TEXAS       §  
                                  §  
COUNTY OF HAYS     §

This instrument was acknowledged before me on the \_\_\_\_ day of \_\_\_\_\_ 2020, by Bert Lumbreras, City Manager of the City of San Marcos, in such capacity, on behalf of said entity.

\_\_\_\_\_  
Notary Public, State of Texas

**Rattler Road Storage LLC.:**

By: \_\_\_\_\_

Name: \_\_\_\_\_

Title: \_\_\_\_\_

Acknowledgement

STATE OF TEXAS       §

§

COUNTY OF TRAVIS   §

This instrument was acknowledged before me on the \_\_\_\_ day of \_\_\_\_\_ 2020,  
by \_\_\_\_\_, in his capacity as owner of Rattler Road Storage, LLC

\_\_\_\_\_  
Notary Public, State of Texas



**Exhibit A**  
**Metes and Bounds**

EXHIBIT "A"

STATE OF TEXAS  
COUNTY OF HAYS

REDECCA DOWNSUUVIGY, A-46  
1U3872 MAR'IN MIO ACRES

UETNC A 3.6ZOA.cm; PA«CEL OULAND OU·r OF TIFERED IICC A 13ROWN SURVEY,  
ABSTRACT NO, 46, ffAYS CO'UNT'Y TEXAS, SAME BEINQ A POI'fION OF 'T'.HA'I'  
CALLED 8.00 ACRE TnACT OF LAND C:O'I'VEYEII TO :UAV II, MARTIN·JU AND  
mMAUEAN s. MARTIN, nv DEED } )AT.ED DiICEMDEIt 23, 1998 AND RRCOIU>I'm JN  
VOLUMR 1488, PAGE 321. DEED RECOIDS Olt HAYS COUN'tY, T.EXAS, AND BEING  
MORE PARTICULARLY DESCRIBED DV ME'Tf ANJ> DOUNOS AS Ji'OLLOWS

COMMENCING II'111 1/2" Iroll tod found III the Wesl corner *OF* nld Martin oa. Ucd 8,00 aco trllel,  
s111110 bolng 111111 l:mnmon oomorf thnt certnl culled 7.0:2S non, lmet colwoy<l to the Pedro 'I', &  
Josefa O. Islas Rovocablo 'I, Jvlnq'. I'llllll by detd recorded ft1 Volunio 4661, J>nllO 549, Offiolol  
Publlo Roconb ot' Hays County, Texlis 1111d being In lho northeaal Hn, of Bl Cnmlno Wny, 11  
v11rl11blo width publlo rlght-of•wny;

T{UtNCE North 48°20'44" East, along the nurlhw{)SI lino of andl MnrlIn onlled 8,00 ncre 111101  
nnd tho l11 lcnndor& ofa wlo fcnco, 11f 4 dlslnnce ot 32<i. 14 feet passing n t/2 Iron rod found al lho  
ca.st terner of, aid Jslns ovocablo r., tvlnq TMI 1111101 wld tho com.m.011 corner uf that oort l11n called  
8,971 aoro lmo of land conveyed to lost Potklm, Stoke., J, lmltod Plutncrshlp //y deed recorded In  
Volumo 3181, Pngo 4S9, OJllolQI Publlo Rcoorda ot' Hars County Texua, and continuing on fur u  
101111 dstonco of 53o.46 fo t lo 11 1/1" Iron rod with "Dyrn" cap found ut the south corner of \nlllor  
Roud, n 90 foot wldo public l'light•of•wny as, hown by n\_iap of tho 81111 Mnrcos High School  
Subdivision, reco ded hl Vohuno 16, Pogo 62 of tho Pint l1. eco lds ot Haya Cou l1t7, 'l'cl<os;

- 'T'UICNCij col1Um1Ing alcna tho northwosl Uno of luld Martlll called 8.00 110 Imel, and tho  
soullwo.n lino of allld Rulllor Rond, 90 foot wide public rleJ)t-otway, North 48°2143'11 Eut, at a  
dlslanco ofl.78 feet pa,sing a 1/2" Iron rod with cap ml lllked " ASlfs687 sol at tho wosl comor of
- that coiled 0.607 aoro traot of land oonvoy«t lo tho City of San Mmoa by Foy H. Mru-Un, m und  
lnn l1 dean S. Mnrtln by deed recorded In Volutno 4 8S, rar,o 305, Official Public record, of Hays  
County, Toxus, 11 ool'ncr of andl Rllltler Road, 80 fool publlo rlghl•Of•WtY, orvss'Ing i:ald Roltlor  
Road and (()ntlnulng 011 .tbr ll loud dltunoo or 84,:1.4 fnt 10 A 112u Item rod with CPP nu1rkcd  
"ASH5687" sel at the north corner of ai. ld City of San M1 lroos called 0,607 nori, 11'l'1'ct, n corner of  
said Rottier Roll!., 80 fuot publlo tlight, of. wily1 tbr tho .P.OJNT OF D'EGINNJNG and tho west  
wrucl ot' lho herofn deacrlbed tnot of land;

TfENCE oonllnuing along lbo northwest Uno ot antd Mortin called 8,00 aoro tenet, and continuing  
ldong the 11ortho11&t lino of andl Rattler noad, Norllt 48°Z1'43u Ea,t, a dlsl l1 nco of'/.27 fto to a  
1/2" Iron rod with "Bym" oap thund at tho el lsl comor of& l1 lld Rn\tlor Rond, 90 loot wldo pullllu  
rlht-of•Wll), und a common evuth comQI' of t..ot I of said Sun tl. larco\$ TUgh Sohoel Subdlvl,lon,  
r<,corde(J In Volumo 16, l'R&o62, lfnya Coun(y Pin! Roc.ot(fa, fut t. cqm(// of lh hoteln dotorlbed  
lncl ofll lnd;

THENCE conllnuing along the northwest Uno or nlll Matlin called 8.00 aoto tract and u comnton  
ronlhcast Unc Of andl Lot l • 811 n Marcos High School Subdivision and tho m:: 11111 donl of tt Mro  
Rmco, No1·11t 48°19'4S<sup>11</sup> Ellst, 11 dl:itnto of 448.23 rut lo u \$/8<sup>11</sup> Iron rod fm lnd :si 1111 lntorlor  
corner uf snld l.ot l and tho oommo l north c;oroer ot' tnu Martln call d 8,00 uoro lraot, for tho north  
corner of tho herein described tnel of land:



**Exhibit B**  
**Site Plan**



ARCHITECTURE - DEVELOPMENT

P.O. BOX 1558  
Ramona, CA 92065  
(760) 522-1202

keearch@gmail.com

PLANS ARE PREPARED UNDER  
MY DIRECT SUPERVISION



These Drawings, Designs, Specifications and other documentation prepared by the Architect for this Project are the exclusive property of KIEA Architecture Development. Their use or publication shall be restricted for use on this Project and the Architect shall retain all common law, statutory and other reserved rights, including copyright. The Architect's Drawings, Specifications and other documents shall not be used in whole or part by the Owner or others, on other projects, for additions to this Project or for completion of this Project by others, except by agreement in writing and with appropriate compensation to the Architect.

OWNER:


PROJECT:  
**RATTLER ROAD  
BUSINESS PARK & STORAGE**  
2835 RATTLER ROAD  
SAN MARCOS, TX. 78666

DATE:  
05-22-2020


<input checked="" type="checkbox"/> PRELIMINARY NOT FOR CONSTRUCTION	05-22-2020
<input type="checkbox"/> PLAN CHECK SUBMITTAL ONE	00-00-00
<input type="checkbox"/> PLAN CHECK SUBMITTAL TWO	00-00-00
<input type="checkbox"/> ISSUED FOR PERMIT	00-00-00
<input type="checkbox"/> ISSUED FOR BIDDING	00-00-00
<input type="checkbox"/> ISSUED FOR CONSTRUCTION	00-00-00

NO.	REVISION	DATE
△		00-00-00
△		
△		
△		


SHEET NO.  
**A**  
1.0

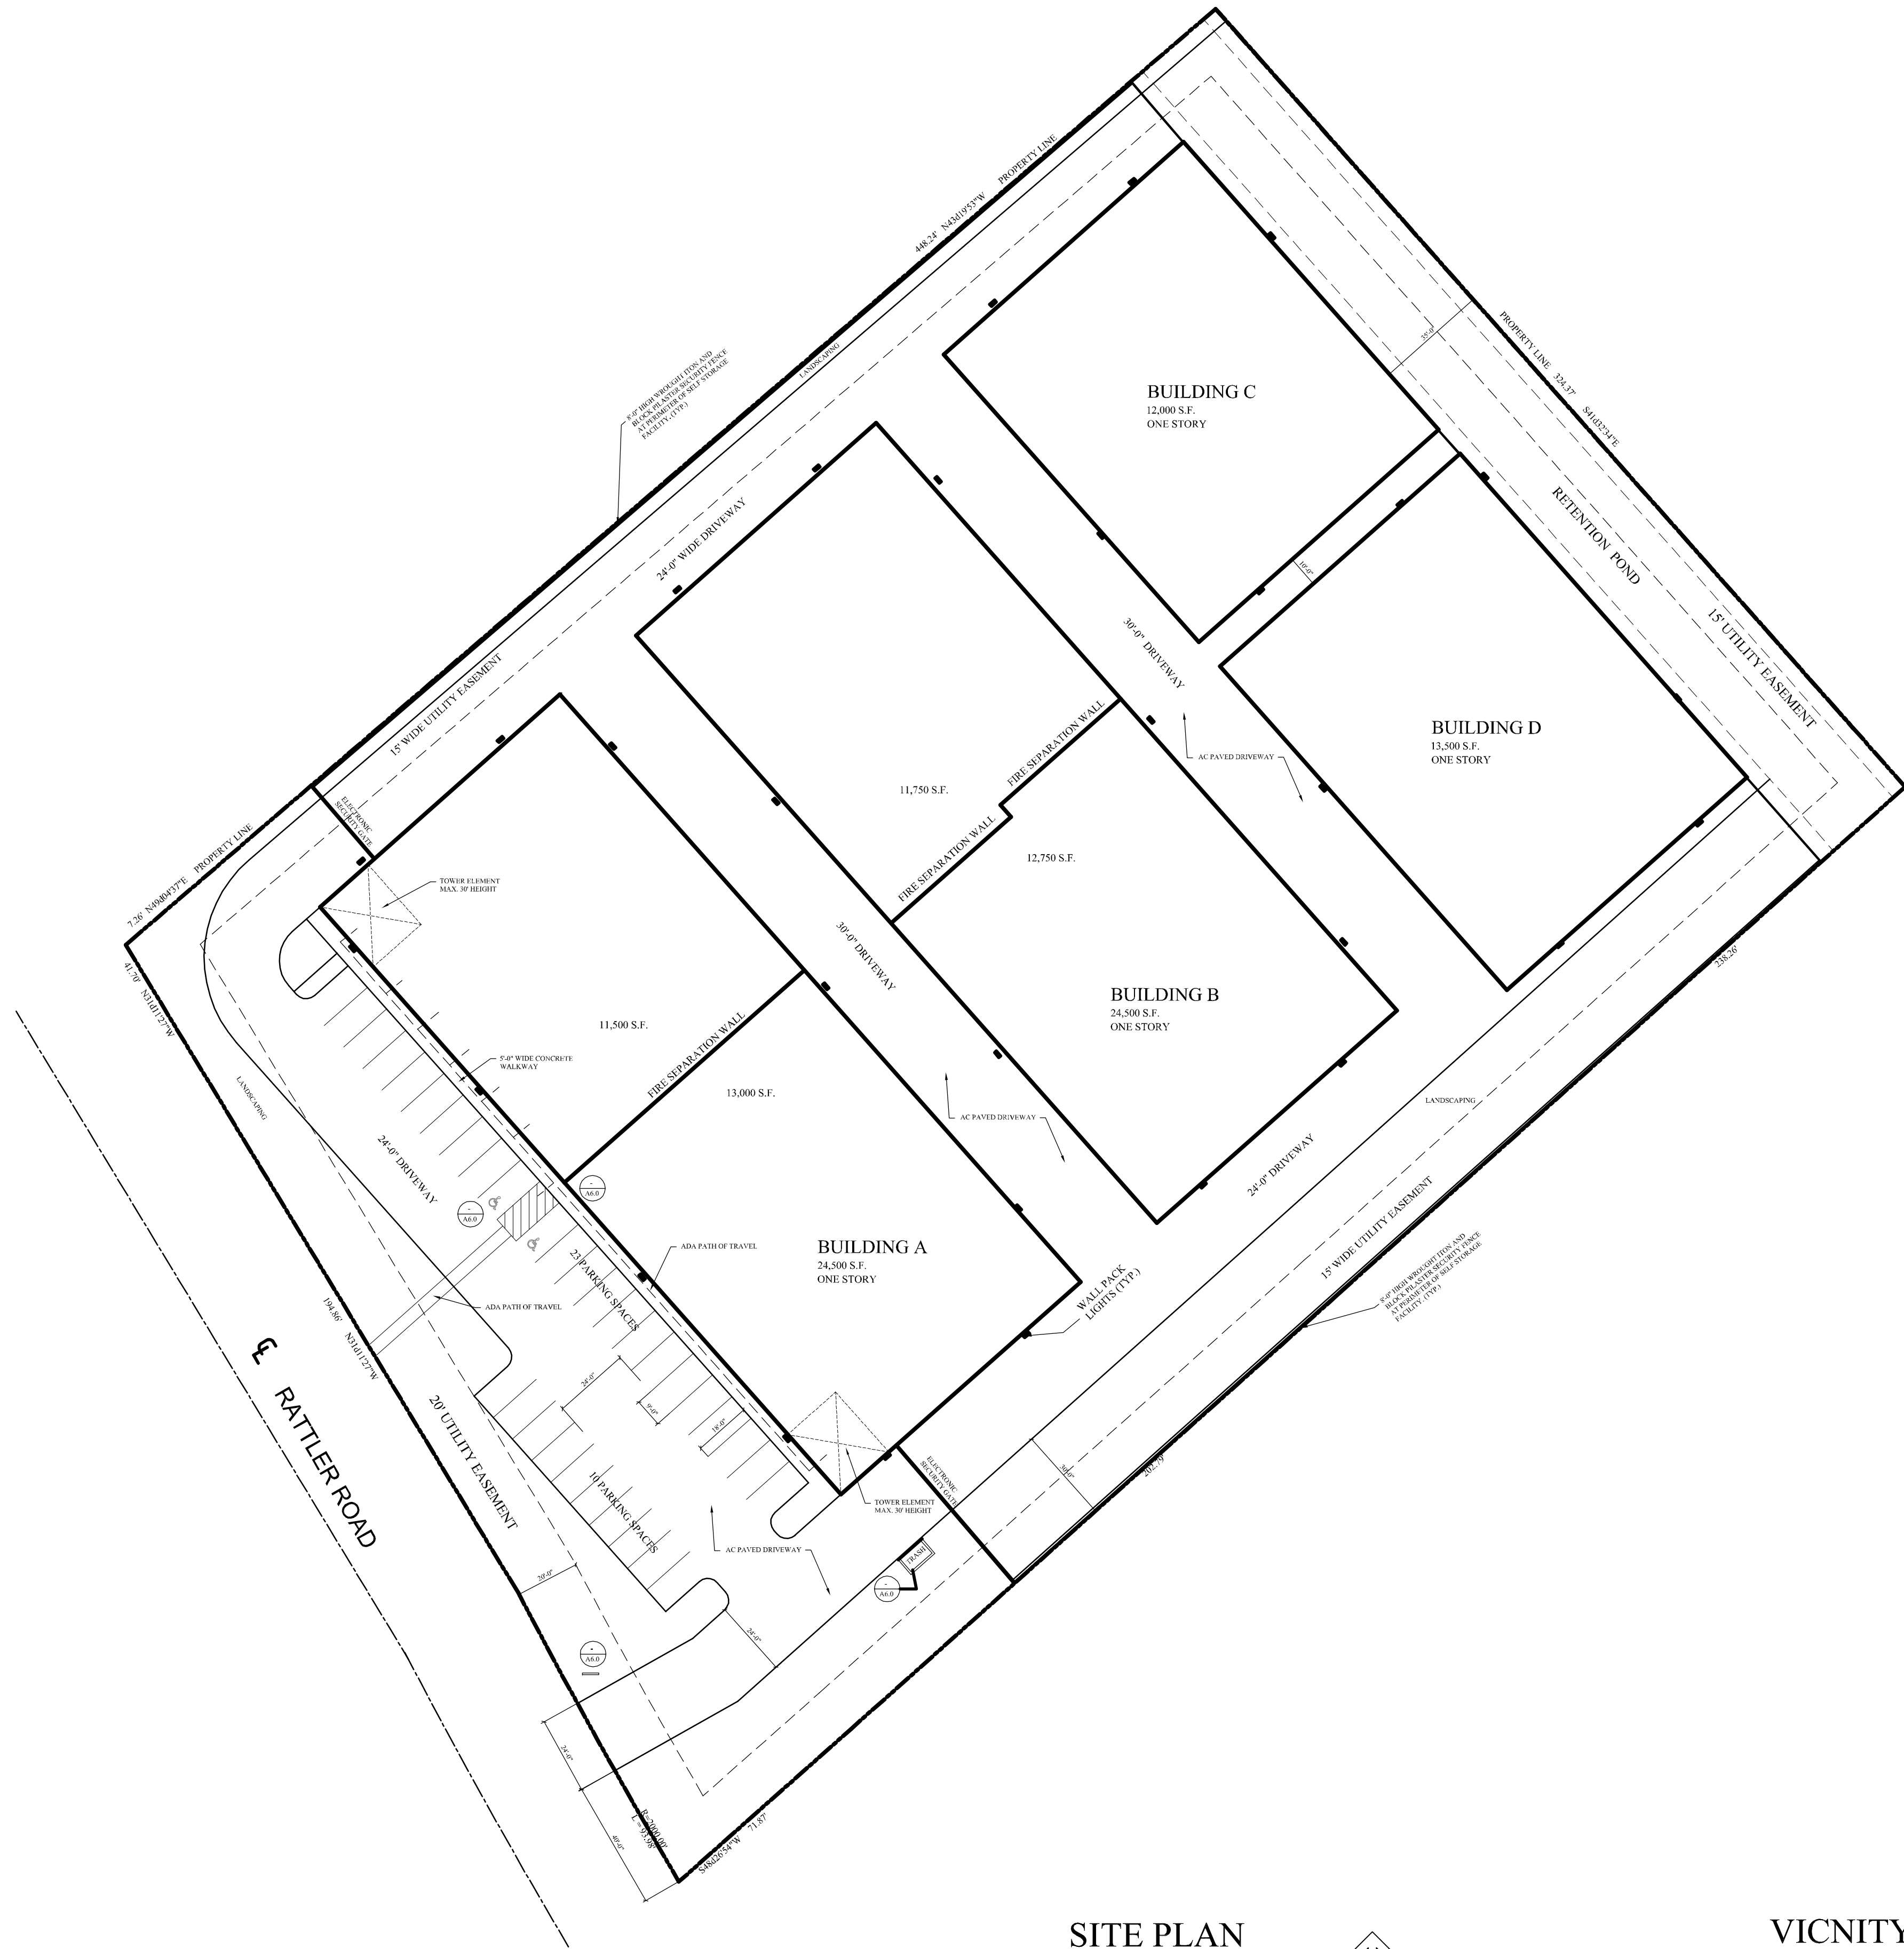


**SITE PLAN**  
SCALE: 1" = 30'-0"

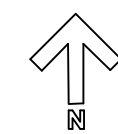

**VICINITY MAP**  
NTS

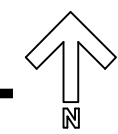

RATTLER ROAD

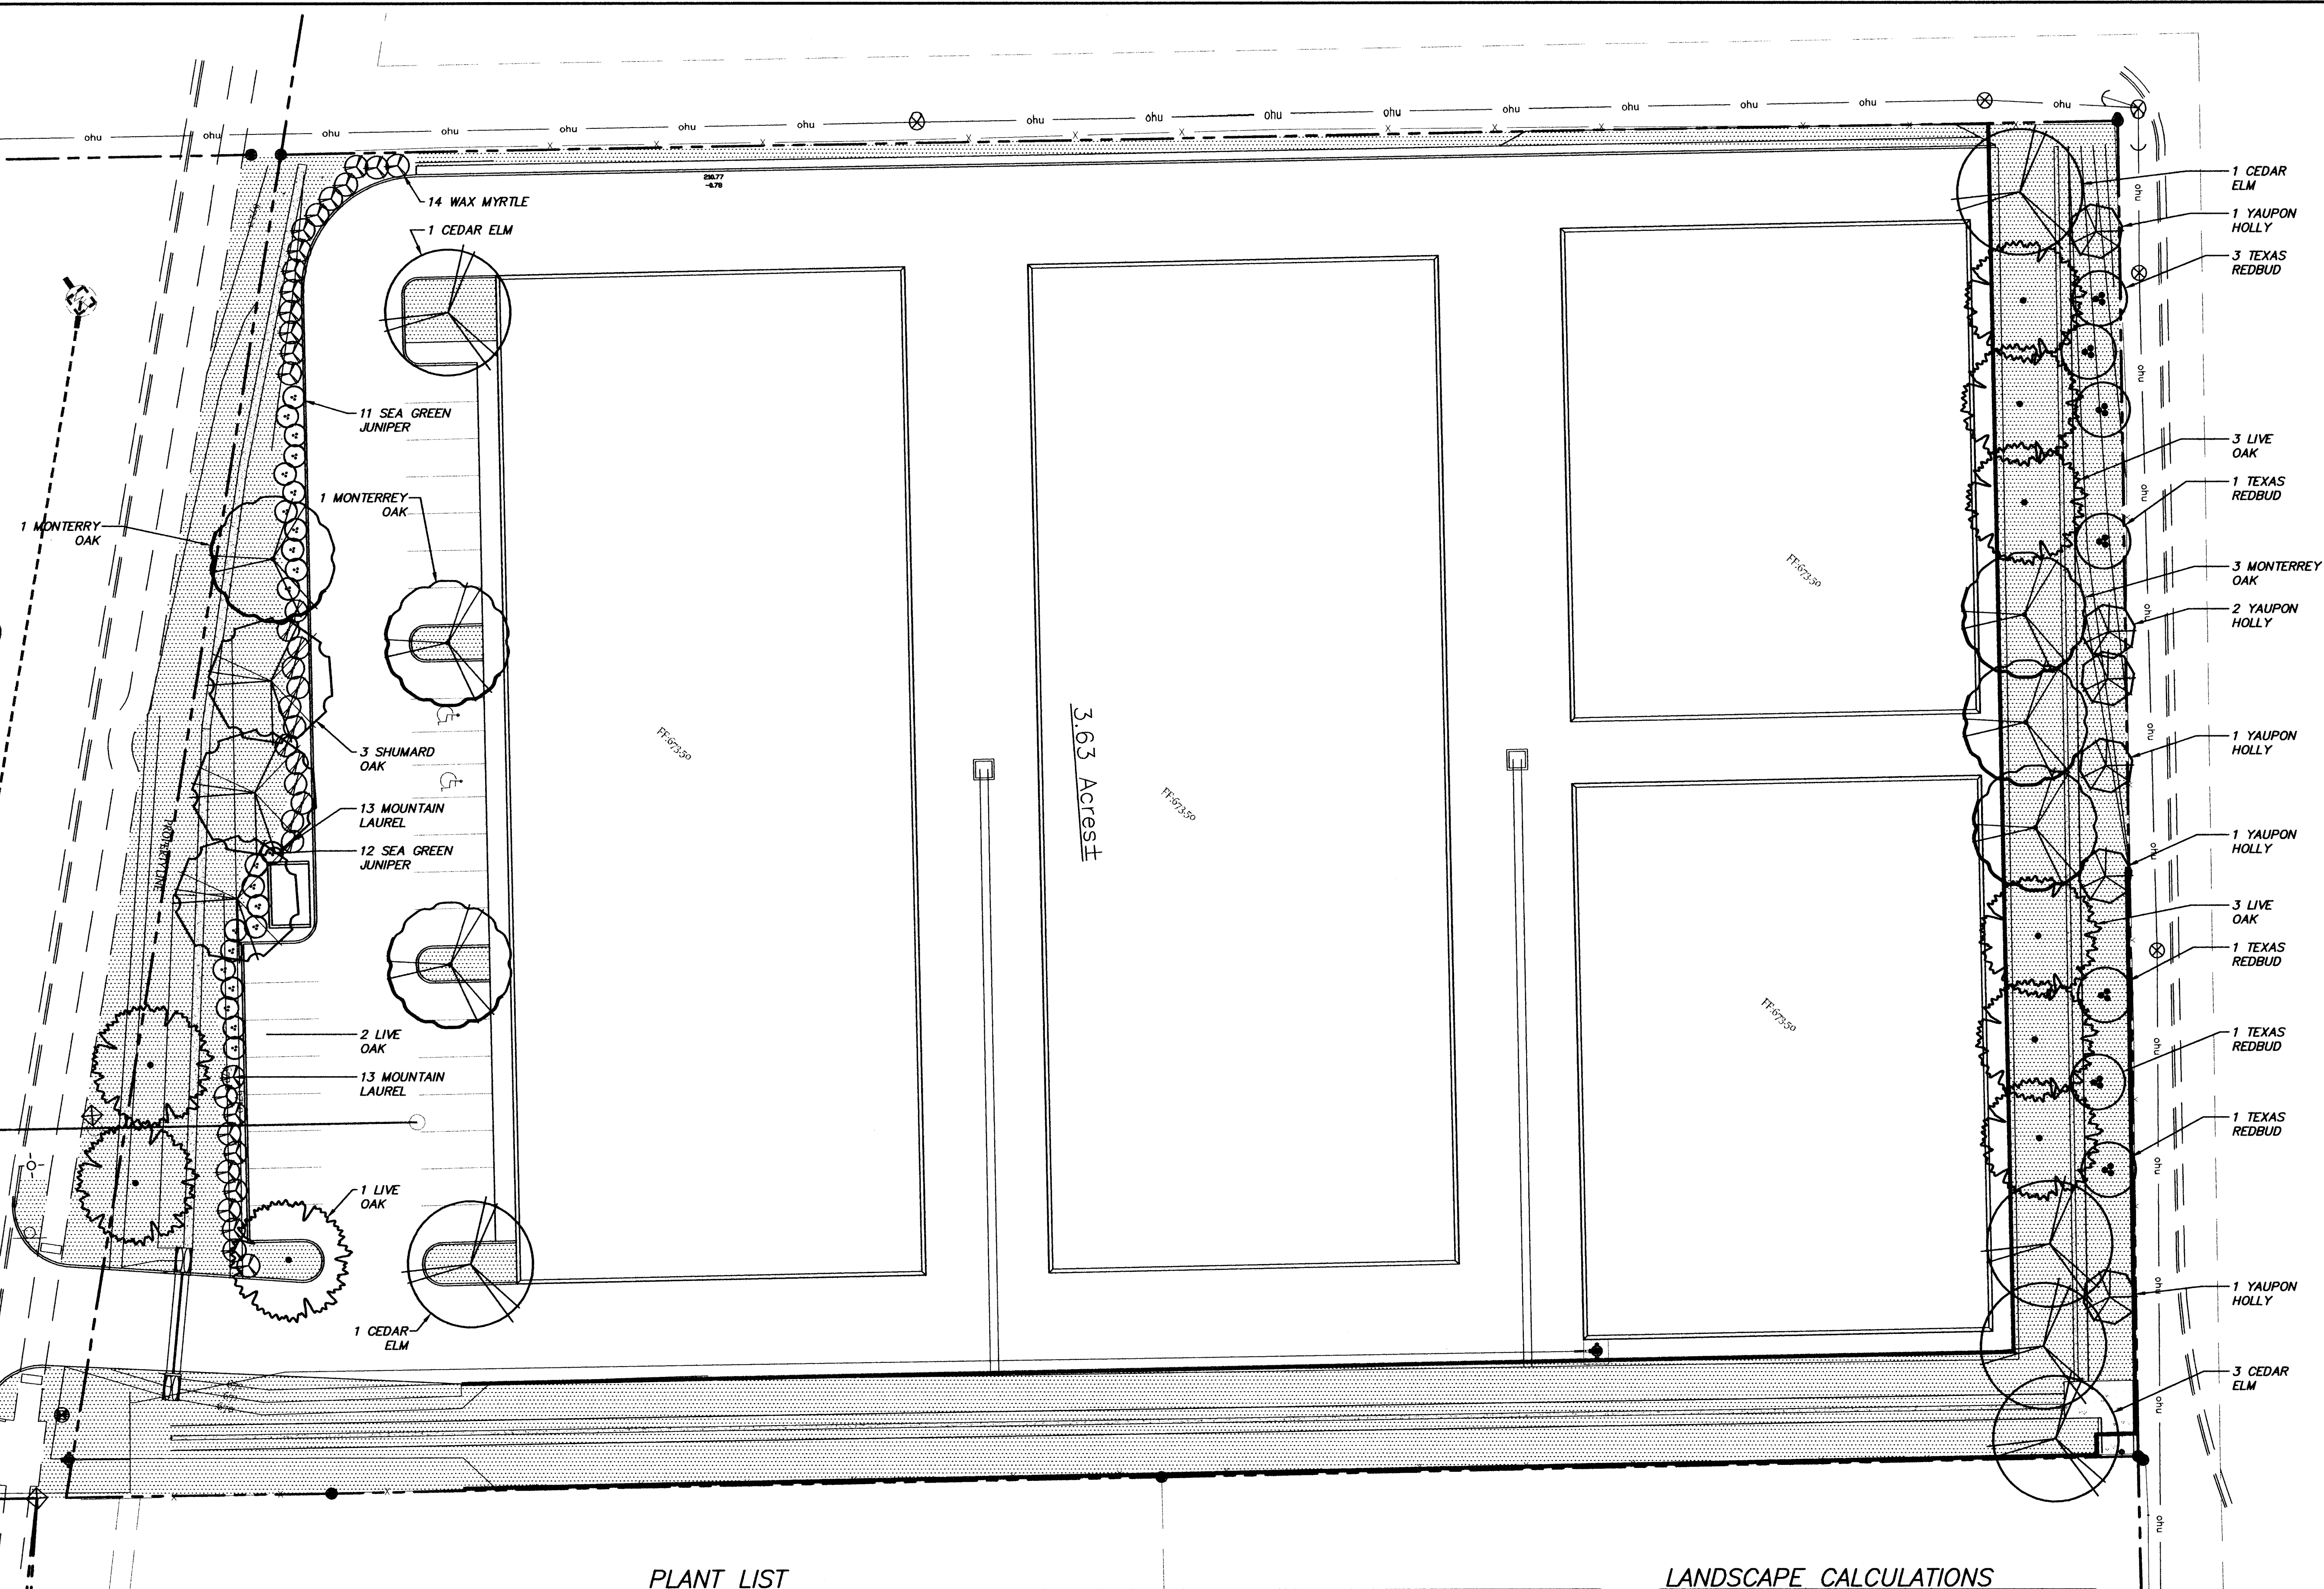

#### EROSION CONTROL MATTING NOTES

- Contractor shall install erosion control matting on all seeded slopes greater than 4:1 and storm water drainage swales. Erosion control matting to be installed within 24 hours of seed hydro-mulching operations.
- Erosion control matting to be S150 manufactured by North American Green or approved equal. Install erosion control matting per manufacturer's specifications.
- Installation of erosion control matting shall include the repair of ruts, re-seeding, removal of rocks, clods, or other debris that prevents contact with the soil.

#### PLANT LIST


QUANTITY	DESCRIPTION	QUANTITY	DESCRIPTION
24,967 sq. ft.	COMMON BERMUDAGRASS - <i>Cynodon dactylon</i> Hydromulch (Refer to Turf Application Notes)	6	YAUAPON HOLLY - <i>Ilex vomitoria</i> "Pride of Houston" 2" cal. 30 gal., 6' ht., 3' sprd., dark green, full
24,967 sq. ft.	ANNUAL RYE - <i>Lolium</i> spp. (Refer to Turf Application Notes)	6	MONTERREY OAK - <i>Quercus polymorpha</i> 3" cal., 65 gal., container, 12'-13' ht., 7' sprd., dark green, full, single straight trunk
23	SEA GREEN JUNIPER - <i>Juniperus chinensis</i> "Sea Green" 5 gal., 5' o.c., 18" ht., 18" sprd., dark green, full	3	SHUMARD OAK - <i>Quercus shumardii</i> 3" cal., 65 gal., container, 11'-12' ht., 4' sprd., dark green, full, single straight trunk
25	WAX MYRTLE - <i>Myrica cerifera</i> 5 gal., 5' o.c., 18" ht., 12" sprd., dark green, full	6	LIVE OAK - <i>Quercus virginiana</i> 3" cal., 45 gal., container, 10'-11' ht., 5' sprd., dark green, full, single straight trunk
13	MOUNTAIN LAUREL - <i>Sophora secundiflora</i> 5 gal., 5' o.c., 18" ht., 12" sprd., dark green, full	6	CEDAR ELM - <i>Ulmus crassifolia</i> 3" cal., B & B, 12'-13' ht., 4' sprd., dark green, full, single straight trunk
7	TEXAS REDBUD - <i>Cercis canadensis</i> var. <i>texensis</i> 2" cal., 30 gal., 6' ht., 3' sprd., dark green, full, multi-trunk w/minimum 3/4" cane diameter		

#### LANDSCAPE CALCULATIONS

LANDSCAPE AREA		
Site area = 154,990.6 s.f.	Required	Provided
Landscape area	15,499 s.f.	24,698 s.f.
TREE & SHRUB PLANTING		
Trees (15,499/1,000)	Required	Provided
Shrubs (16,934/1,000 x 3)	16	16
	47	61
BUFFER		
Buffer Length = 324.37'	Required	Provided
Shade Trees (324/100 x 4)	13	13
Understory Trees (324/100 x 4)	13	13

#### TURF LEGEND

BERMUDA  
HYDROMULCH

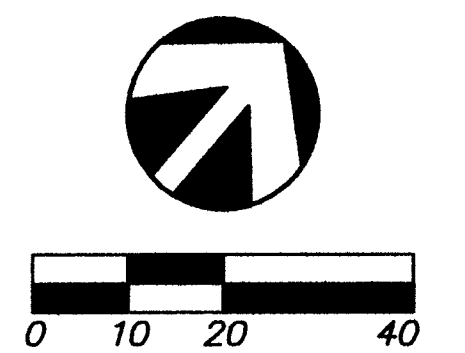


RATTLER ROAD BUSINESS PARK AND STORAGE  
RATTLER ROAD  
SAN MARCOS, TEXAS

LANDSCAPE  
PLAN

SHEET  
1-1  
OF 2

MHB Landscape Architect  
544 military drive - canyon lake, texas 78133  
ph. (512) 448-0137  
mhblia@gvtc.com

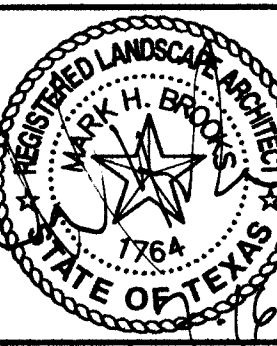

## **Exhibit C**

### **Renderings**

















**Rattler Road  
Business Park  
& Storage**

**Industrial  
Storage**





















