




712 Congress Avenue Suite 300 Austin, Texas 78701

www.rviplanning.com

## LA CIMA • CONCEPT PLAT

- San Marcos, Texas
- September 23, 2020
- # 134031
- La Cima LLC


does not represent any regulatory approval

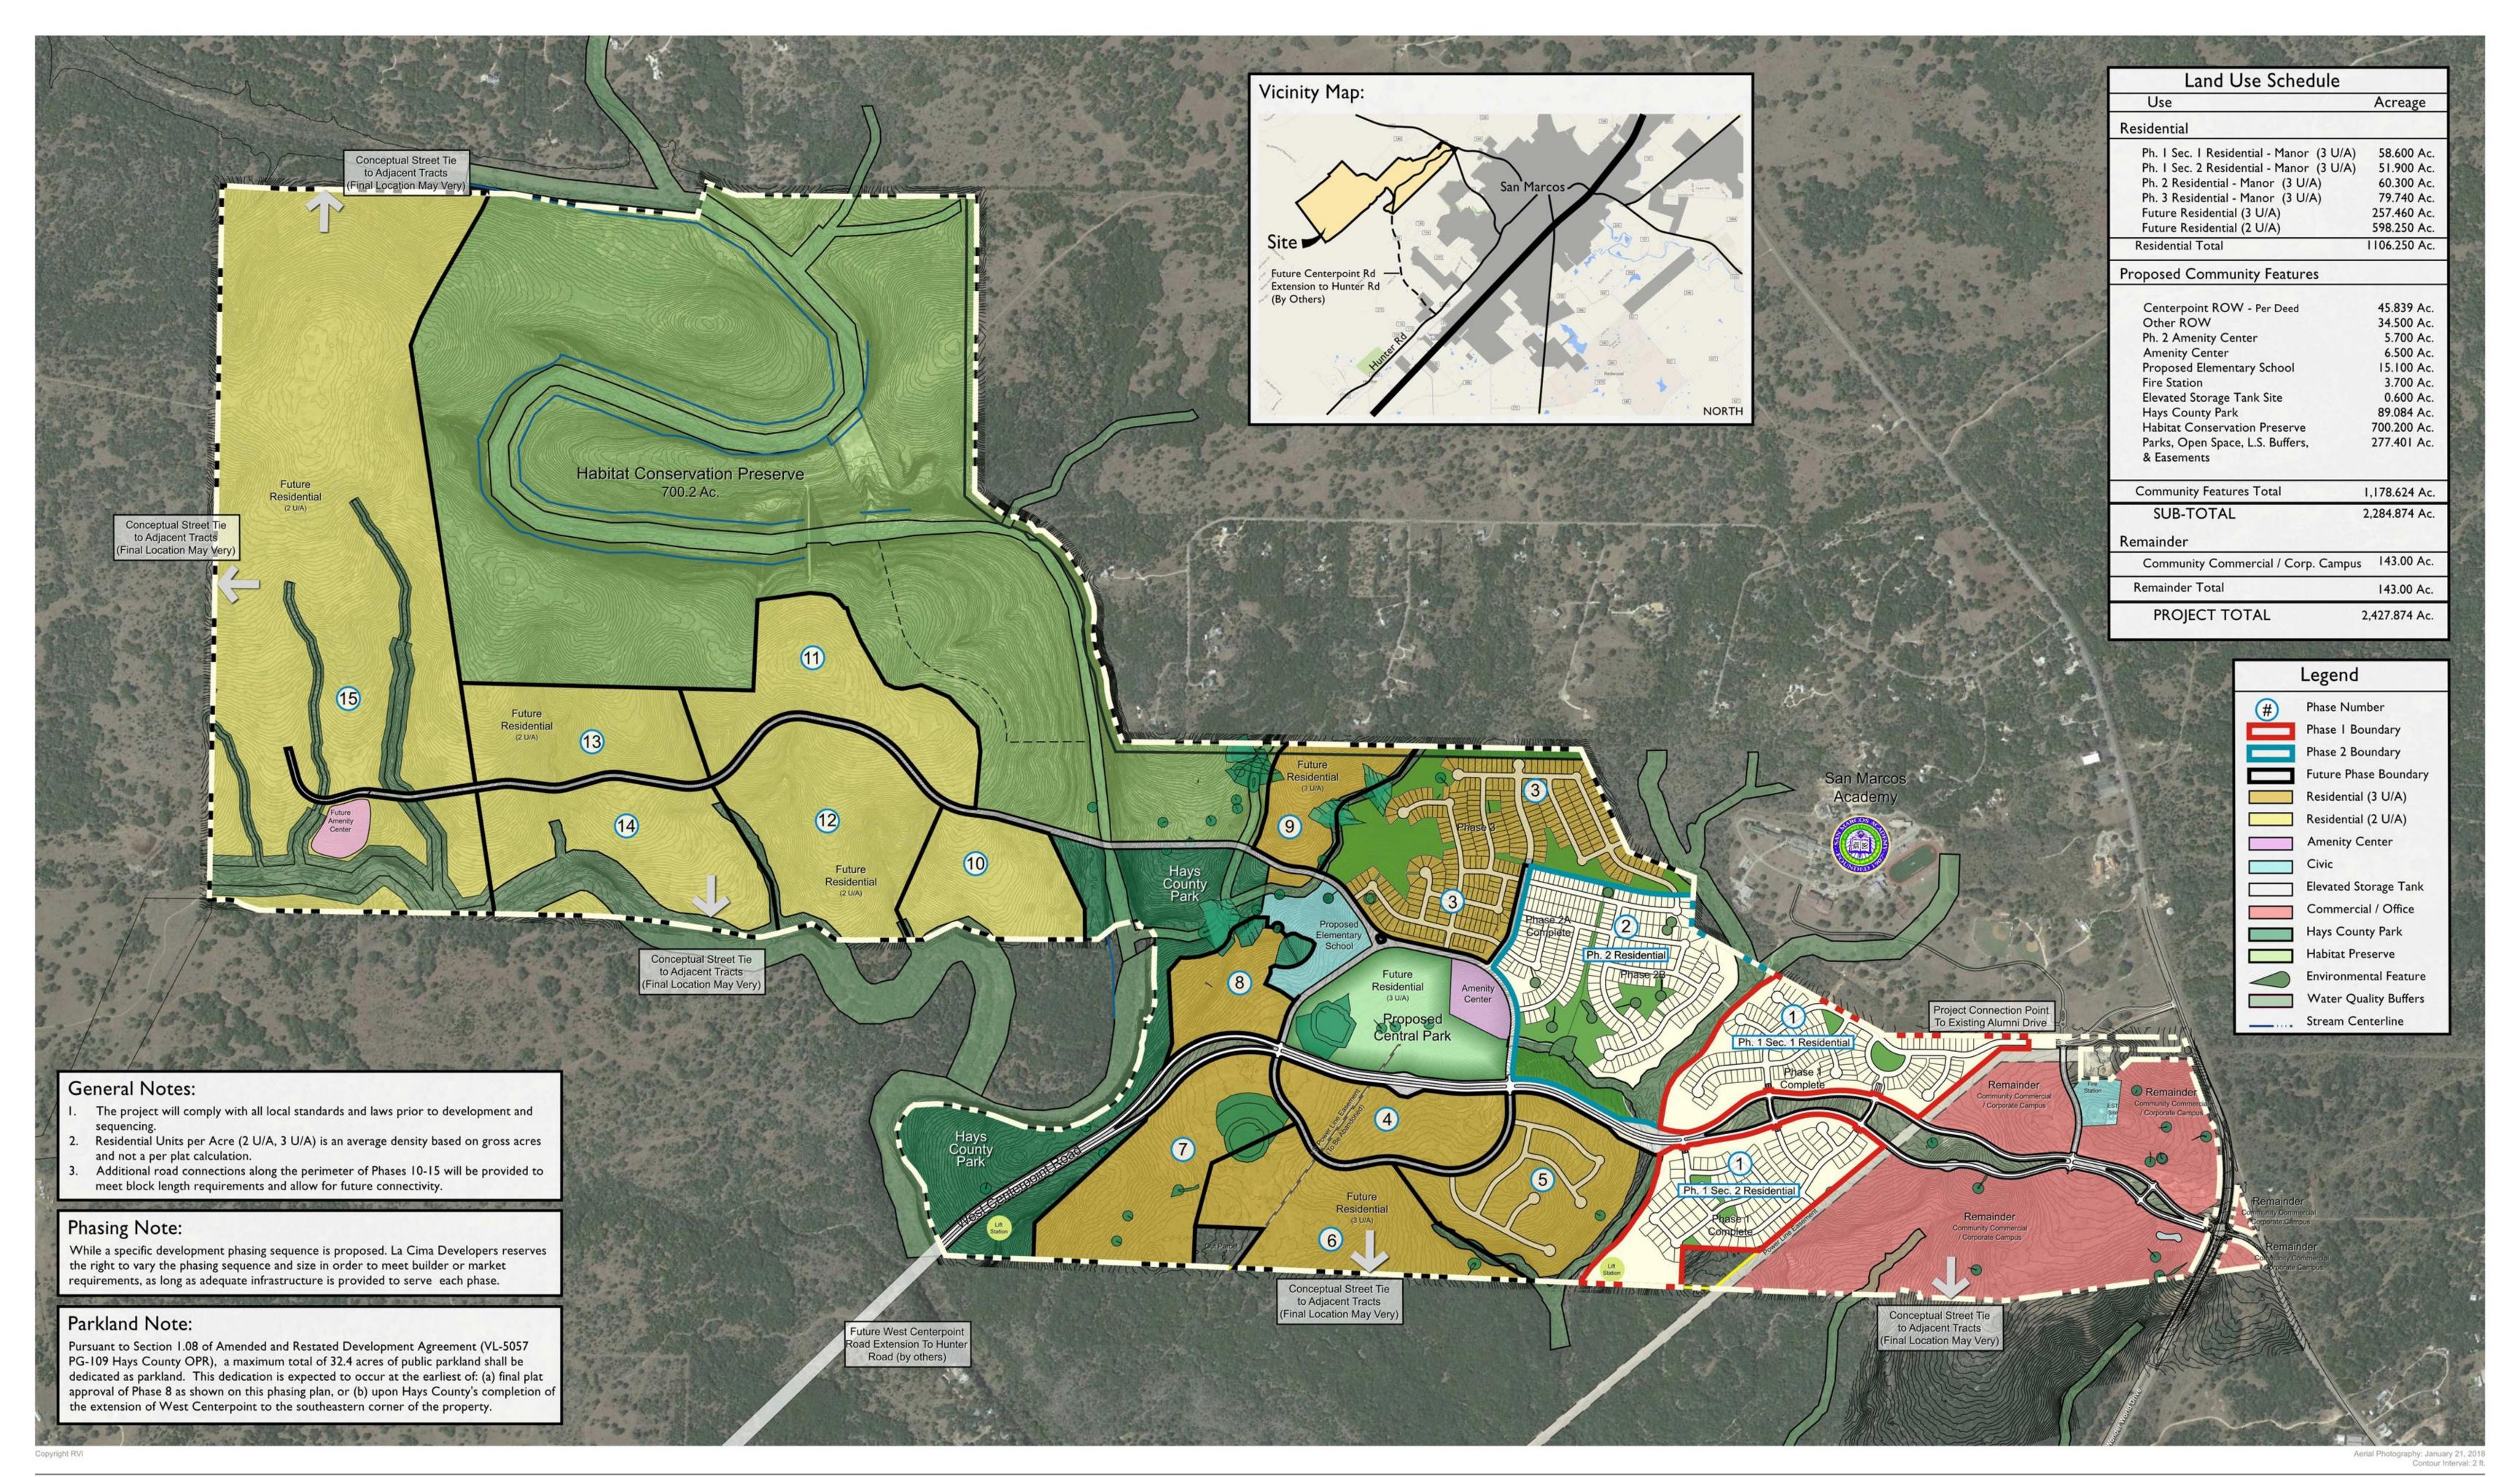




## LA CIMA • CONCEPT PLAT - Phasing

- San Marcos, Texas
- September 23, 2020
- # 134031
- La Cima LLC

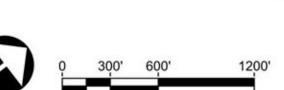

deemed reliable. RVi has not made an independent investigation of these sources and no warranty is made as to their accuracy or completeness. This plan is conceptual, subject to change, and does not represent any regulatory approval

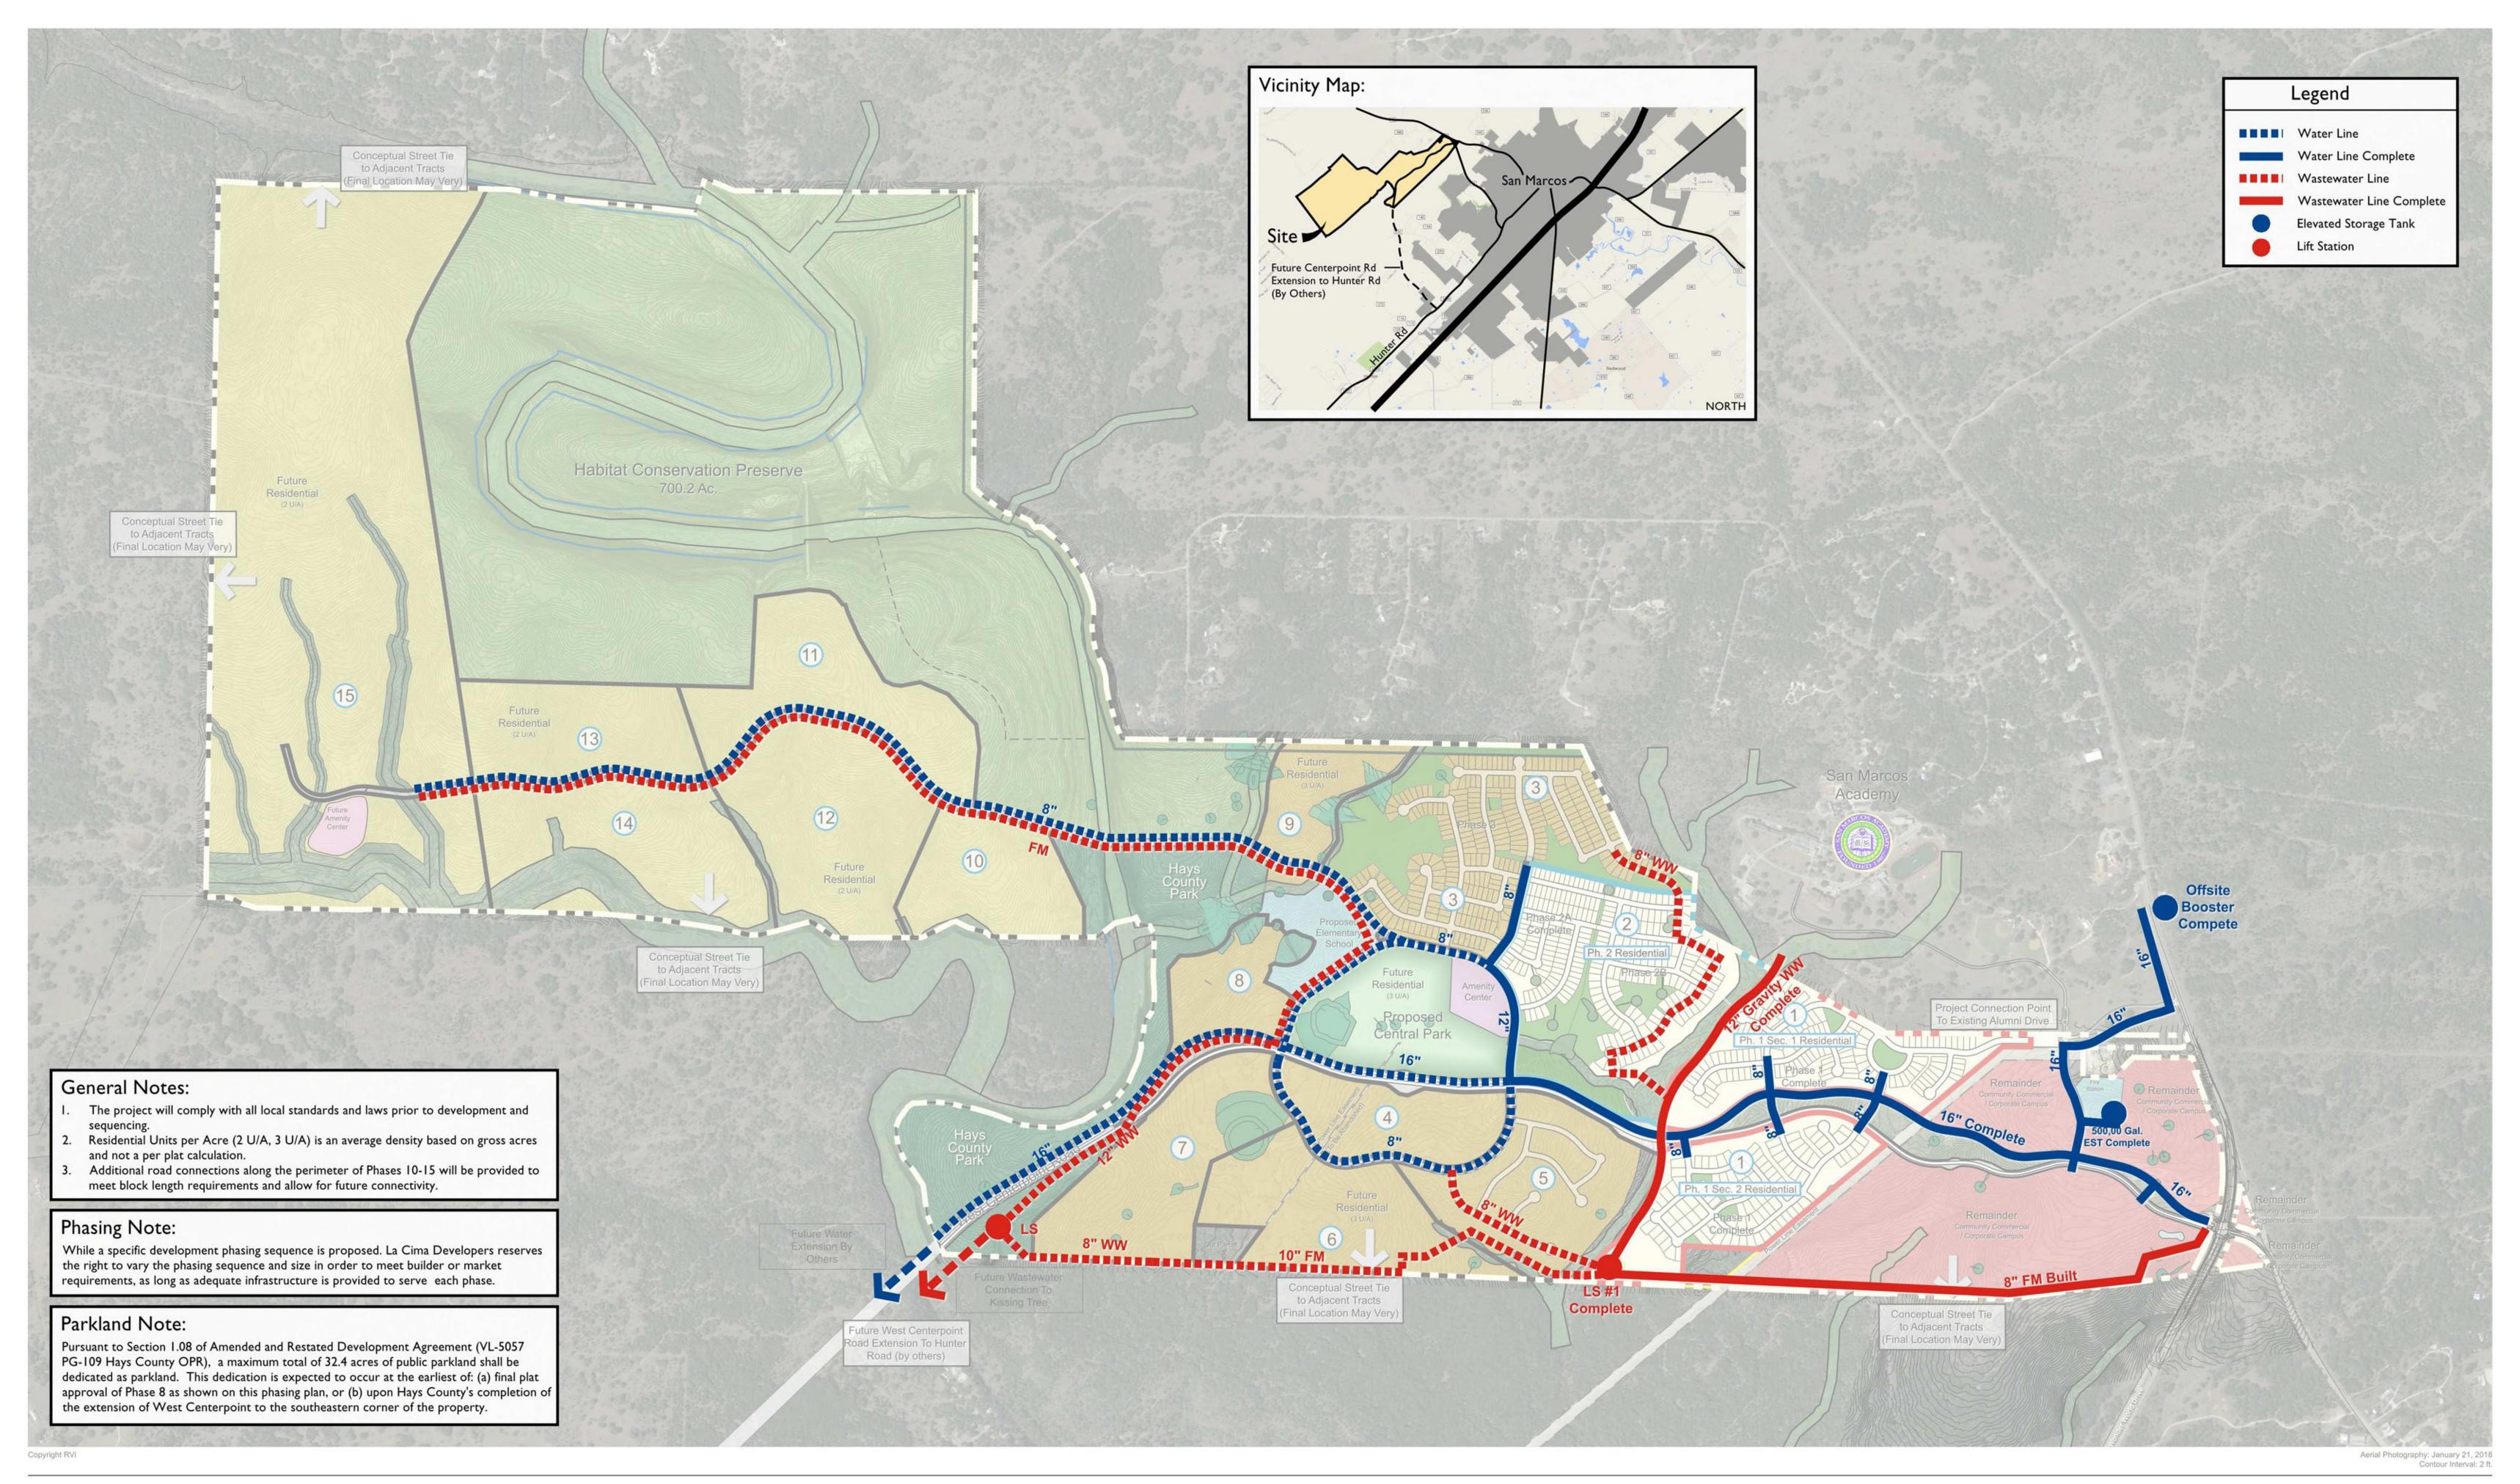



www.rviplanning.com

## LA CIMA • CONCEPT PLAT - Water & Wastewater Systems

- San Marcos, Texas
- September 23, 2020
- # 134031
- La Cima LLC

