

EXHIBIT A

THE UNDERSIGNED HAS EXECUTED THIS EXHIBIT 'A' TO BE
EFFECTIVE AS OF THE ____ DAY OF ____ 20 ____.


OWNER/AUTHORIZED SIGNATORY

STATE OF TEXAS | COUNTY OF ____

THIS INSTRUMENT WAS ACKNOWLEDGED BEFORE ME ON

____ 20 ____ BY ____
OWNER/AUTHORIZED SIGNATORY

NOTARY PUBLIC, STATE OF TEXAS

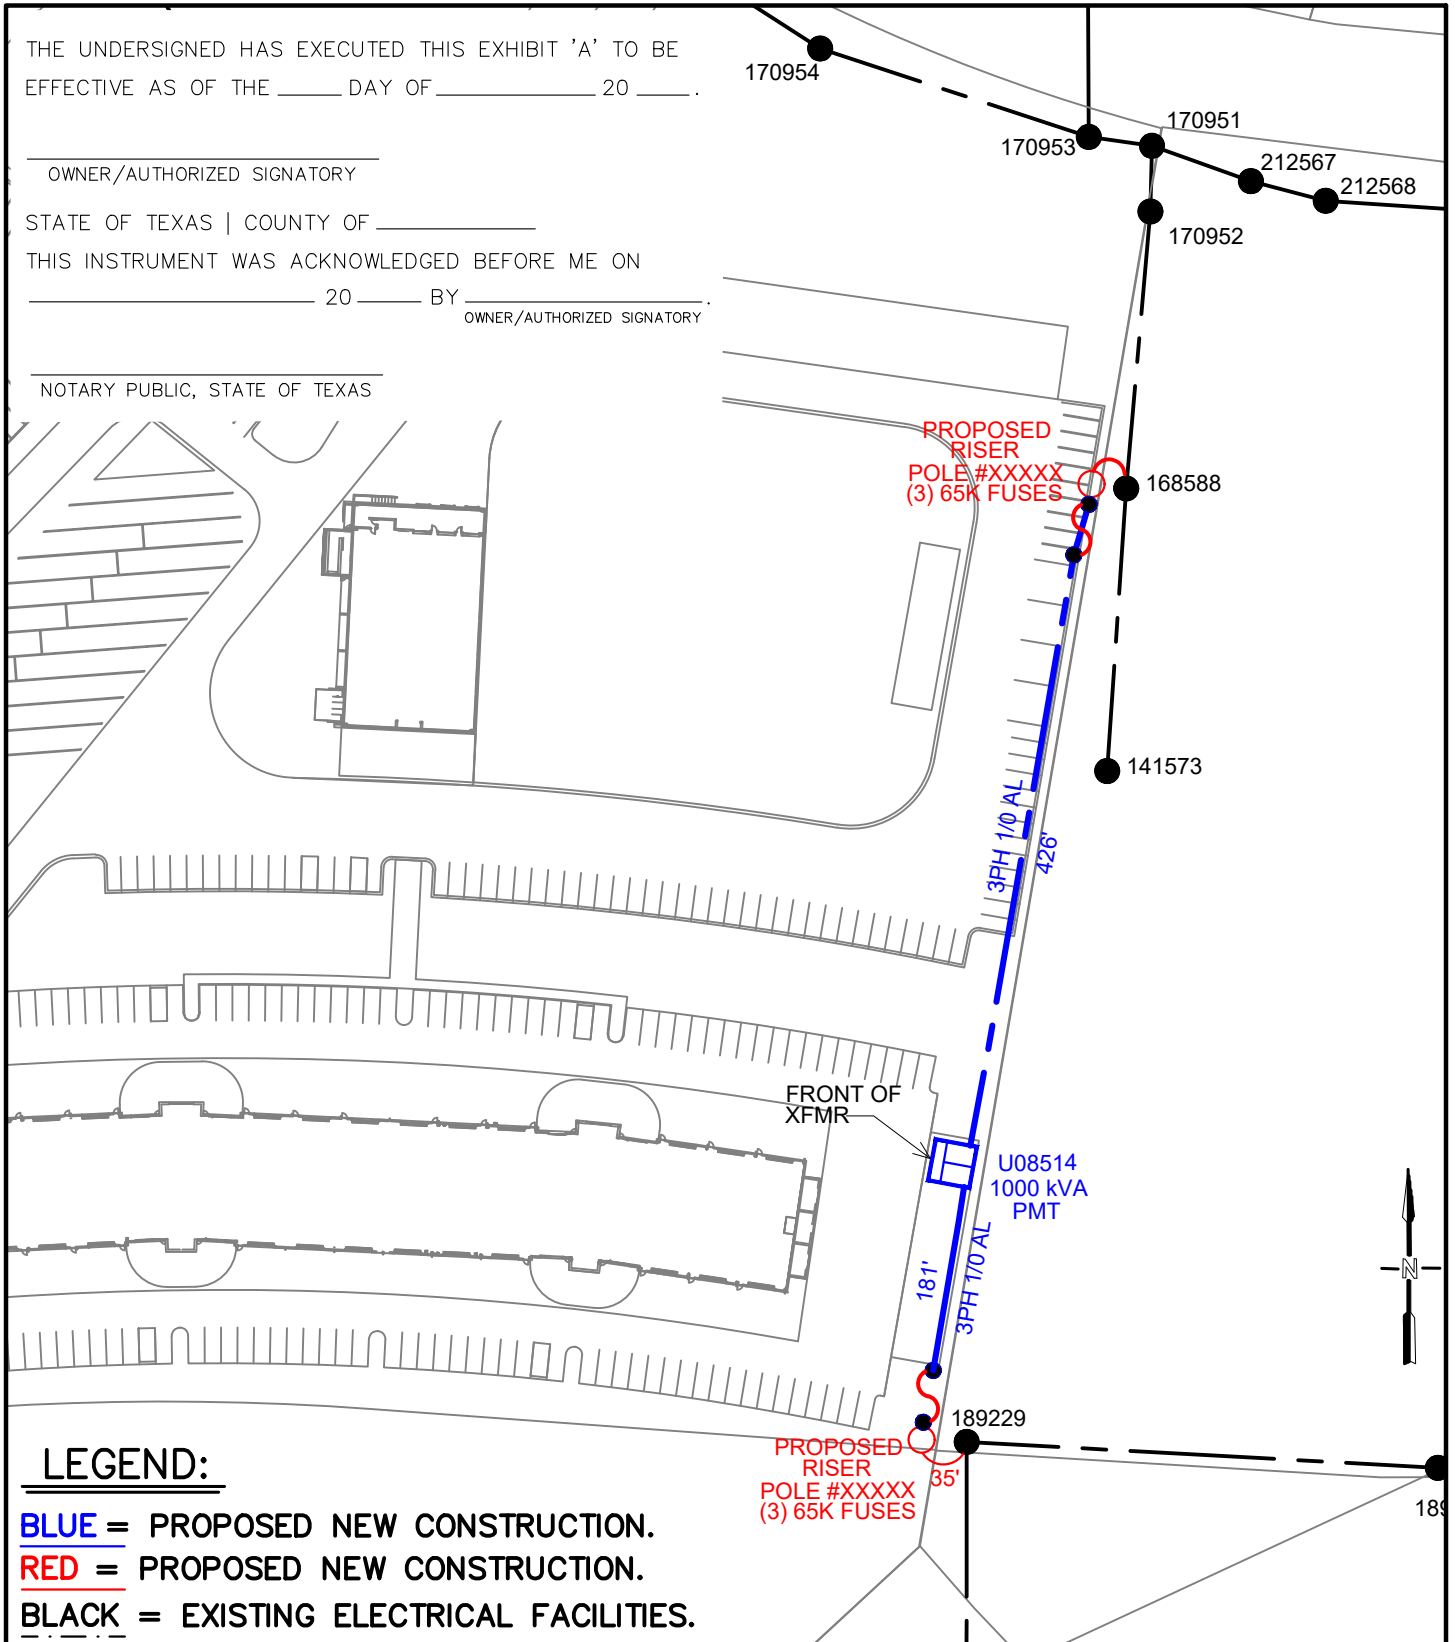

LEGEND:

BLUE = PROPOSED NEW CONSTRUCTION.

RED = PROPOSED NEW CONSTRUCTION.

BLACK = EXISTING ELECTRICAL FACILITIES.

BLUEBONNET ELECTRIC COOPERATIVE, INC.
GIDDINGS, TEXAS

CITY OF SAN MARCOS
SERVICE CENTER

SCALE: NONE DATE: 09-29-20 CM PROJECT: _____

COUNTY: HAYS MAP REF: 6907 034 055 017 W.O.#: 60283259