

Drawing Name: N:\Projects\BAKE004 High Branch 1 & 2\Planning\Plotting\The Ridge (High Branch 1)\Subdivision Plat.dwg Jan 13, 2021 - 8:30am User: MelanieHarris

THE RIDGE @ HIGH BRANCH PRELIMINARY PLAT

OWNER/DEVELOPER:
THREE RIVERS DEVELOPMENT, LLC.
LEE BAKER
301 MAIN PLAZA #385
NEW BRAUNFELS, TX 78130
(830) 660-4916

ENGINEER/SURVEYOR:
MOELLER & ASSOCIATES
JAMES INGALLS, P.E. - ENGINEER
2021 SH 46 W. STE 105.
NEW BRAUNFELS, TX. 78130
(830) 358-7127


D.A. MAWYER LAND SURVEYING, INC.
DREW MAWYER, R.P.L.S. - SURVEYOR
5151 SH 46W
NEW BRAUNFELS, TEXAS 78132
(210) 325-0858

AREA SUMMARY:

- 1. TOTAL PRELIMINARY BOUNDARY ACREAGE: 110.666 ACRES
- 2. TOTAL INTERNAL RIGHT-OF-WAY ACREAGE: 29.955 ACRES
- 3. TOTAL NUMBER OF BLOCKS: 19 BLOCKS
- 4. TOTAL NUMBER OF LOTS: 363 LOTS
 - 4.1. RESIDENTIAL: 363 LOTS
 - 4.2. PARKS/OPEN SPACE: 18 LOTS
 - 4.3. DRAINAGE: 1 LOTS
 - 4.4. AMENITY: 1 LOT

OVERALL LOT SUMMARY	
RESIDENTIAL LOTS (363)	69.3 AC
PARK/OPEN SPACE LOTS (18)	9.3 AC
DRAINAGE LOTS (1)	0.2 AC
AMENITY LOT (1)	2.0 AC

- NOTES:
- 1. ALL LOTS WITHIN THE SUBDIVISION WILL BE PROVIDED WATER AND SEWER SERVICE BY THE CITY OF SAN MARCOS. ELECTRIC SERVICE WILL BE PROVIDED BY BLUEBONNET ELECTRIC COOPERATIVE.
 - 2. ALL STREETS ARE PROPOSED TO BE OF A LOCAL TYPE FUNCTIONAL CLASSIFICATION WITH 54 FOOT RIGHT-OF-WAYS UNLESS NOTED OTHERWISE. WETHERSFIELD LANE HAS A 100 FOOT RIGHT OF WAY, AND ENGLEMANN WAY HAS A 64 FOOT RIGHT OF WAY.
 - 3. THE SUBDIVISION IS WITHIN THE SAN MARCOS CONSOLIDATED INDEPENDENT SCHOOL DISTRICT.
 - 4. ALL BEARINGS AND COORDINATES SHOWN HEREON ARE IN GRID BASED ON THE TEXAS STATE PLANE COORDINATE SYSTEM, TEXAS SOUTH CENTRAL ZONE (4204), NORTH AMERICAN DATUM 1983. DISTANCES SHOWN HEREON ARE SURFACE USING COMBINED SCALE FACTOR OF 1.00015.
 - 5. MONUMENTS WERE FOUND OR SET AT EACH CORNER OF THE SURVEY BOUNDARY OF THE SUBDIVISION. MONUMENTS AND MARKERS WILL BE SET WITH 1/2" IRON PIN WITH PLASTIC CAP STAMPED "DAM #5348 PROP. COR." IMMEDIATELY AFTER COMPLETION OF UTILITY INSTALLATION AND STREET CONSTRUCTION UNLESS NOTED OTHERWISE.
 - 6. THE RIDGE AT HIGH BRANCH, DOES FALL WITHIN THE CITY LIMITS OF THE CITY OF SAN MARCOS.
 - 7. THE PROPOSED USE OF THE SUBDIVISION IS FOR SINGLE FAMILY RESIDENTIAL.
 - 8. NO STRUCTURES IN THIS SUBDIVISION SHALL BE OCCUPIED UNTIL CONNECTED TO A PUBLIC WATER AND SEWER SYSTEM WHICH HAS BEEN APPROVED BY THE CITY OF SAN MARCOS.
 - 9. MAINTENANCE OF DRAINAGE EASEMENT DESIGNATED WITHIN A LOT SHALL BE THE RESPONSIBILITY OF THE HOMEOWNER'S ASSOCIATION.
 - 10. NO PORTION OF THE SUBDIVISION IS LOCATED WITHIN THE EXISTING SPECIAL FLOOD HAZARD ZONE A, 100-YEAR FLOOD BOUNDARY, AS DEFINED BY THE HAYS COUNTY, TEXAS COMMUNITY PANEL NUMBER 48209C0481F AND 48209C0483F, REVISED NOVEMBER 02, 2005 AS PREPARED BY THE FEDERAL EMERGENCY MANAGEMENT AGENCY.
 - 11. NO PORTION OF THIS PROPERTY IS WITHIN THE EDWARDS AQUIFER RECHARGE ZONE, OR THE SAN MARCOS RIVER CORRIDOR.
 - 12. PUBLIC SIDEWALKS BUILT TO CITY OF SAN MARCOS STANDARDS ARE REQUIRED ALONG ALL PROPOSED STREETS.
 - 13. ALL OPEN SPACE LOTS SHALL BE OPEN TO THE PUBLIC FOR PUBLIC ACCESS. ALL OPEN SPACE LOTS ARE OWNED AND MAINTAINED BY THE HOMEOWNER'S ASSOCIATION.

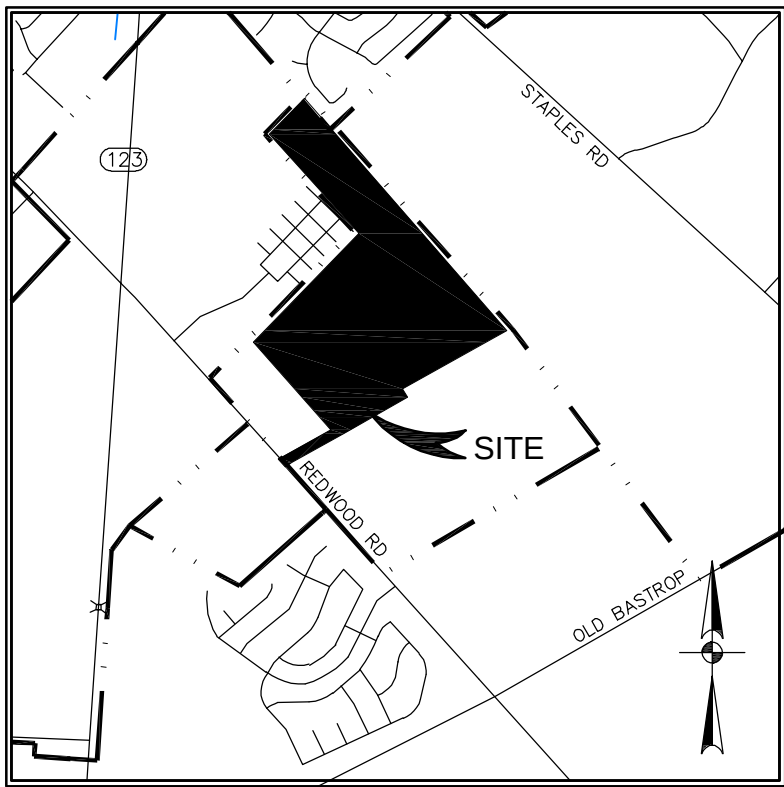


LOCATION MAP
SCALE: 1"=2,000'


UTILITY NOTE:

WATER / WASTE WATER: CITY OF SAN MARCOS
630 EAST HOPKINS STREET
SAN MARCOS, TX 78666

ELECTRIC: BLUEBONNET ELECTRIC COOPERATIVE
155 ELECTRIC AVE.
BASTROP, TX 78602

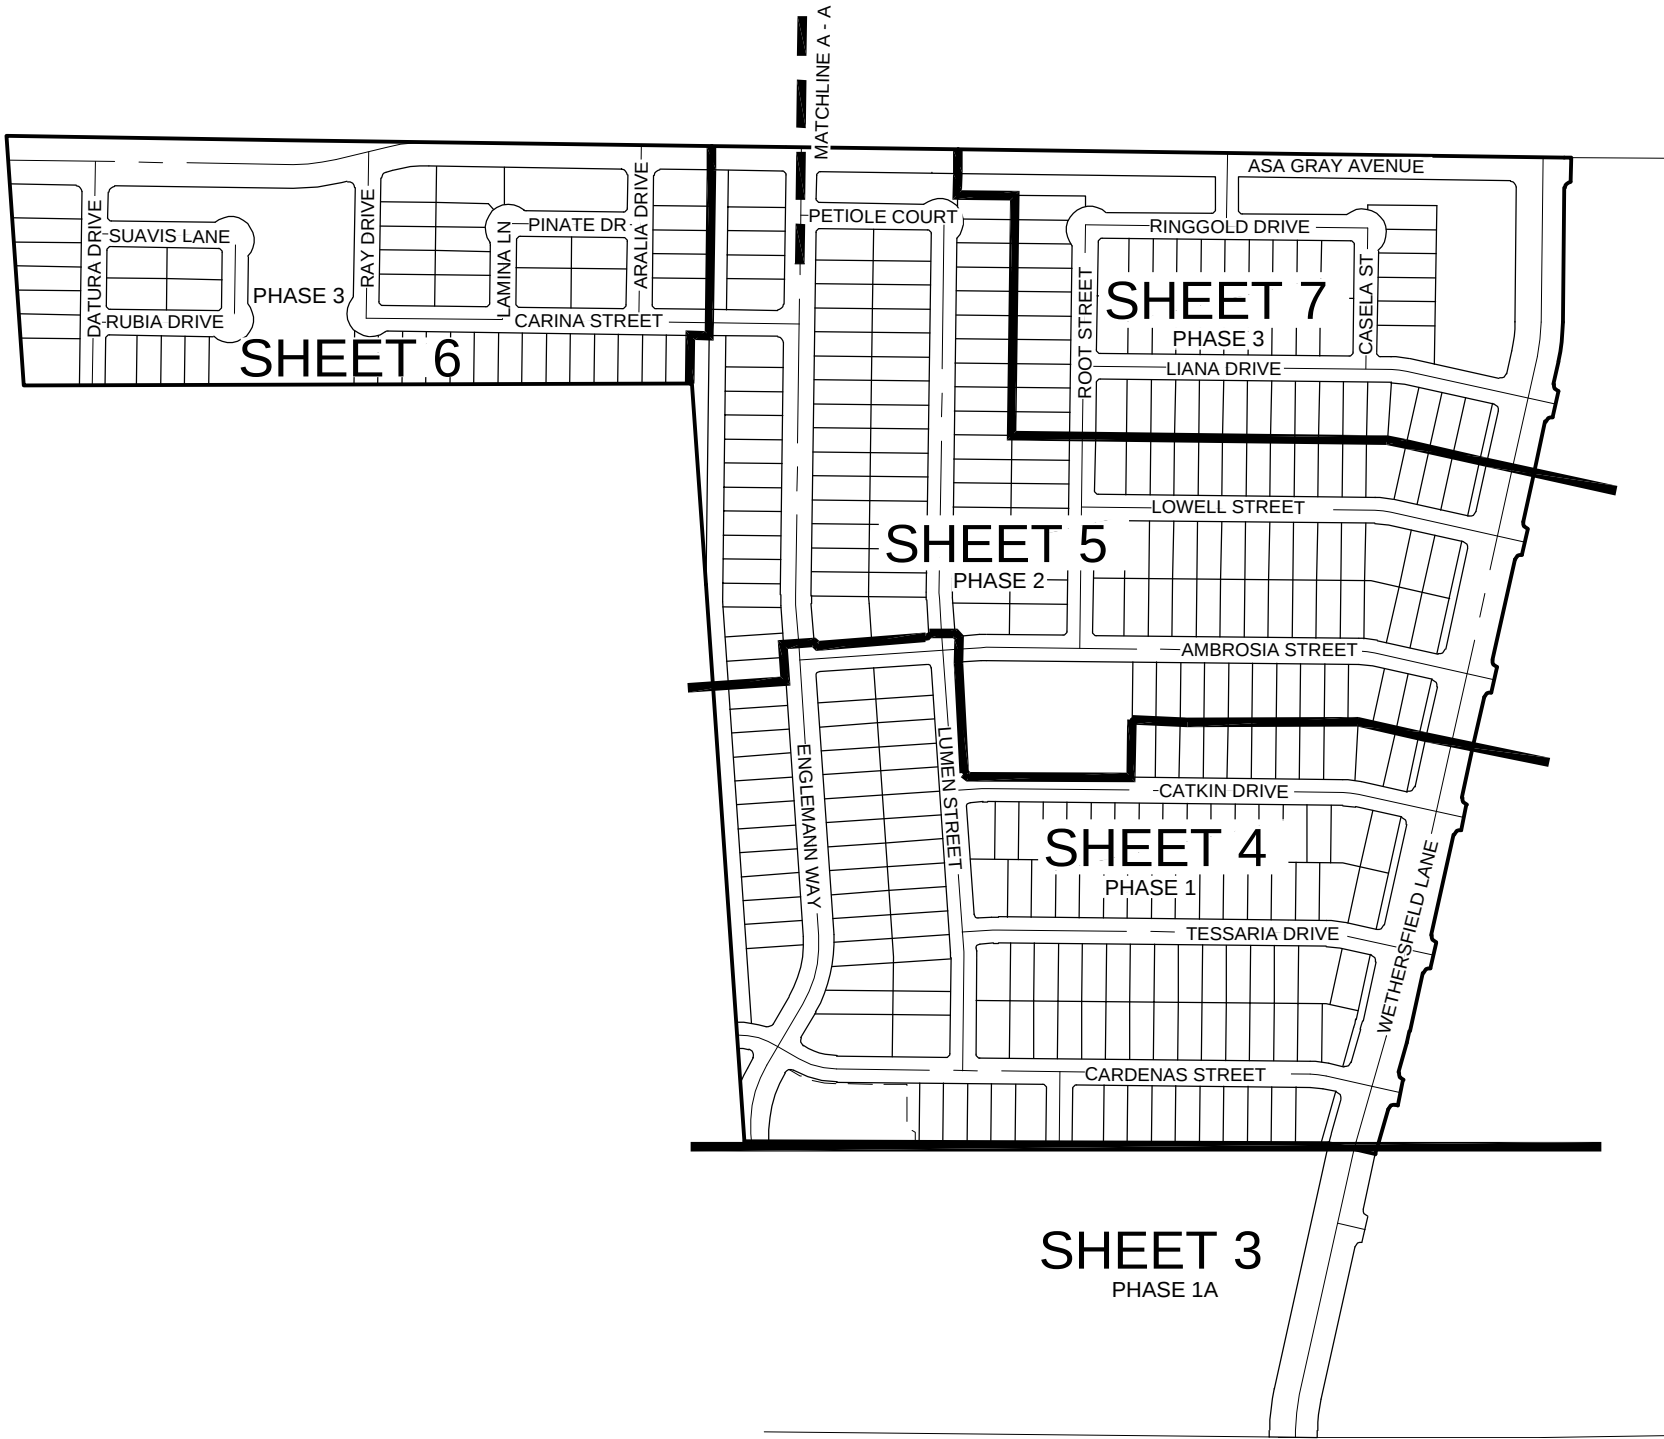

INDEX MAP DETAIL
SCALE: 1" = 400'

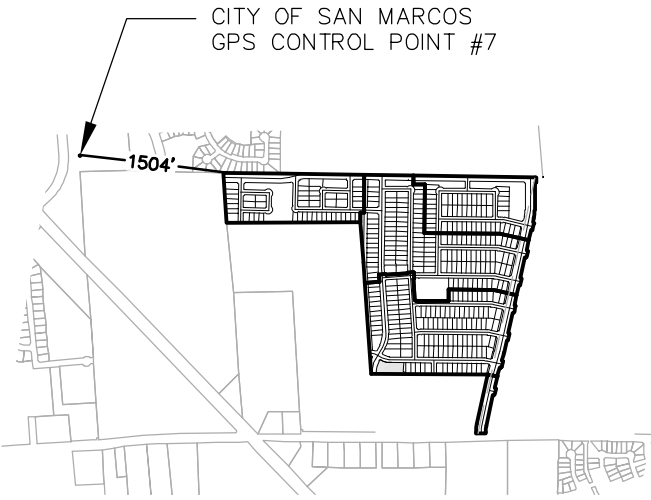

CITY OF SAN MARCOS GPS
CONTROL POINT DETAIL
SCALE: 1" = 2,000'

M

MOELLER & ASSOCIATES
Engineering Solutions

2021 SH 46W, Ste. 105
New Braunfels, TX 78132
ph : (830) 358-7127
www.ma-tx.com TBPE FIRM F-13351

- LEGEND:
- P.O.B. = POINT OF BEGINNING
 - D.L. = DRAINAGE LOT
 - R.L. = RESIDENTIAL LOT
 - U.E. = UTILITY EASEMENT
 - R.O.W. = RIGHT-OF-WAY
 - O.S. = OPEN SPACE LOT
 - = PAGE MATCH LINE
 - = 1/2" IRON PIN SET
 - = IRON PIN FOUND
 - = AREA INSIDE DRAINAGE EASEMENT

THE RIDGE @ HIGH BRANCH - LOT SUMMARY TABLES

PHASE 1

LOT SUMMARY				LOT SUMMARY				LOT SUMMARY			
BLOCK #	LOT #	LOT TYPE	AREA	BLOCK #	LOT #	LOT TYPE	AREA	BLOCK #	LOT #	LOT TYPE	AREA
BLOCK 1	LOT 1	R.L.	7,891 SF	BLOCK 5	LOT 20	R.L.	6,000 SF	BLOCK 7	LOT 9	R.L.	6,000 SF
BLOCK 1	LOT 2	R.L.	5,870 SF	BLOCK 5	LOT 21	R.L.	6,000 SF	BLOCK 7	LOT 10	R.L.	6,000 SF
BLOCK 1	LOT 3	R.L.	5,888 SF	BLOCK 5	LOT 22	R.L.	6,000 SF	BLOCK 7	LOT 11	R.L.	6,000 SF
BLOCK 1	LOT 4	R.L.	5,906 SF	BLOCK 5	LOT 23	R.L.	6,000 SF	BLOCK 7	LOT 12	R.L.	6,000 SF
BLOCK 1	LOT 5	R.L.	5,924 SF	BLOCK 5	LOT 24	R.L.	6,000 SF	BLOCK 7	LOT 13	R.L.	6,000 SF
BLOCK 1	LOT 6	R.L.	5,942 SF	BLOCK 5	LOT 25	R.L.	6,000 SF	BLOCK 7	LOT 14	R.L.	6,000 SF
BLOCK 1	LOT 7	R.L.	5,960 SF	BLOCK 5	LOT 26	R.L.	6,000 SF	BLOCK 7	LOT 15	R.L.	8,743 SF
BLOCK 1	LOT 8	R.L.	5,978 SF	BLOCK 5	LOT 27	R.L.	6,003 SF	BLOCK 7	LOT 16	R.L.	7,200 SF
BLOCK 1	LOT 9	R.L.	5,996 SF	BLOCK 5	LOT 28	R.L.	7,617 SF	BLOCK 7	LOT 17	R.L.	7,200 SF
BLOCK 1	LOT 10	R.L.	7,808 SF	BLOCK 5	LOT 29	R.L.	6,000 SF	BLOCK 7	LOT 18	R.L.	9,024 SF
BLOCK 1	LOT 11	O.S./U.E.	1,625 SF	BLOCK 5	LOT 30	R.L.	10,529 SF	BLOCK 7	LOT 19	R.L.	6,000 SF
BLOCK 2	LOT 1	R.L.	7,864 SF	BLOCK 6	LOT 1	R.L.	8,383 SF	BLOCK 7	LOT 20	R.L.	6,000 SF
BLOCK 2	LOT 2	R.L.	6,081 SF	BLOCK 6	LOT 2	R.L.	5,997 SF	BLOCK 7	LOT 21	R.L.	6,000 SF
BLOCK 2	LOT 3	R.L.	6,099 SF	BLOCK 6	LOT 3	R.L.	5,997 SF	BLOCK 7	LOT 22	R.L.	6,000 SF
BLOCK 2	LOT 4	R.L.	6,117 SF	BLOCK 6	LOT 4	R.L.	5,997 SF	BLOCK 7	LOT 23	R.L.	6,000 SF
BLOCK 2	LOT 5	R.L.	6,135 SF	BLOCK 6	LOT 5	R.L.	5,997 SF	BLOCK 7	LOT 24	R.L.	6,000 SF
BLOCK 2	LOT 6	O.S.	39,882 SF	BLOCK 6	LOT 6	R.L.	5,997 SF	BLOCK 7	LOT 25	R.L.	6,000 SF
BLOCK 3	LOT 1	O.S.	1,365 SF	BLOCK 6	LOT 7	R.L.	5,997 SF	BLOCK 7	LOT 26	R.L.	6,000 SF
BLOCK 4	LOT 1	O.S.	22,496 SF	BLOCK 6	LOT 8	R.L.	5,997 SF	BLOCK 7	LOT 27	R.L.	6,000 SF
BLOCK 4	LOT 2	R.L.	14,752 SF	BLOCK 6	LOT 9	R.L.	5,997 SF	BLOCK 7	LOT 28	R.L.	6,000 SF
BLOCK 4	LOT 3	R.L.	5,996 SF	BLOCK 6	LOT 10	R.L.	5,997 SF	BLOCK 7	LOT 29	R.L.	6,000 SF
BLOCK 4	LOT 4	R.L.	6,000 SF	BLOCK 6	LOT 11	R.L.	5,997 SF	BLOCK 7	LOT 30	R.L.	6,000 SF
BLOCK 4	LOT 5	R.L.	6,000 SF	BLOCK 6	LOT 12	R.L.	5,997 SF	BLOCK 7	LOT 31	R.L.	6,000 SF
BLOCK 4	LOT 6	R.L.	6,000 SF	BLOCK 6	LOT 13	R.L.	5,997 SF	BLOCK 7	LOT 32	R.L.	6,000 SF
BLOCK 4	LOT 7	R.L.	6,000 SF	BLOCK 6	LOT 14	R.L.	6,009 SF	BLOCK 7	LOT 33	R.L.	6,573 SF
BLOCK 4	LOT 8	R.L.	6,000 SF	BLOCK 6	LOT 15	R.L.	7,394 SF	BLOCK 7	LOT 34	O.S./U.E.	3,527 SF
BLOCK 4	LOT 9	R.L.	6,000 SF	BLOCK 6	LOT 16	R.L.	7,200 SF	BLOCK 8	LOT 1	O.S./U.E.	1,764 SF
BLOCK 4	LOT 10	R.L.	6,000 SF	BLOCK 6	LOT 17	R.L.	9,452 SF	BLOCK 8	LOT 2	R.L.	6,000 SF
BLOCK 4	LOT 11	R.L.	6,000 SF	BLOCK 6	LOT 18	R.L.	6,000 SF	BLOCK 8	LOT 3	R.L.	8,400 SF
BLOCK 4	LOT 12	R.L.	6,000 SF	BLOCK 6	LOT 19	R.L.	6,000 SF	BLOCK 8	LOT 4	R.L.	8,242 SF
BLOCK 4	LOT 13	R.L.	6,000 SF	BLOCK 6	LOT 20	R.L.	6,000 SF	BLOCK 8	LOT 5	R.L.	6,000 SF
BLOCK 5	LOT 1	R.L.	15,499 SF	BLOCK 6	LOT 21	R.L.	6,000 SF	BLOCK 8	LOT 6	R.L.	6,000 SF
BLOCK 5	LOT 2	R.L.	7,487 SF	BLOCK 6	LOT 22	R.L.	6,000 SF	BLOCK 8	LOT 7	R.L.	6,000 SF
BLOCK 5	LOT 3	R.L.	7,067 SF	BLOCK 6	LOT 23	R.L.	6,000 SF	BLOCK 8	LOT 8	R.L.	6,000 SF
BLOCK 5	LOT 4	R.L.	6,169 SF	BLOCK 6	LOT 24	R.L.	6,000 SF	BLOCK 8	LOT 9	R.L.	6,000 SF
BLOCK 5	LOT 5	R.L.	6,003 SF	BLOCK 6	LOT 25	R.L.	6,000 SF	BLOCK 8	LOT 10	R.L.	6,000 SF
BLOCK 5	LOT 6	R.L.	6,000 SF	BLOCK 6	LOT 26	R.L.	6,000 SF	BLOCK 8	LOT 11	R.L.	6,000 SF
BLOCK 5	LOT 7	R.L.	6,000 SF	BLOCK 6	LOT 27	R.L.	6,000 SF	BLOCK 8	LOT 12	R.L.	6,000 SF
BLOCK 5	LOT 8	R.L.	6,000 SF	BLOCK 6	LOT 28	R.L.	6,000 SF				
BLOCK 5	LOT 9	R.L.	6,000 SF	BLOCK 6	LOT 29	R.L.	6,000 SF				
BLOCK 5	LOT 10	R.L.	6,000 SF	BLOCK 6	LOT 30	R.L.	8,344 SF				
BLOCK 5	LOT 11	R.L.	6,000 SF	BLOCK 6	LOT 31	O.S./U.E.	3,535 SF				
BLOCK 5	LOT 12	R.L.	6,000 SF	BLOCK 7	LOT 1	R.L.	8,866 SF				
BLOCK 5	LOT 13	R.L.	6,000 SF	BLOCK 7	LOT 2	R.L.	6,000 SF				
BLOCK 5	LOT 14	R.L.	6,000 SF	BLOCK 7	LOT 3	R.L.	6,000 SF				
BLOCK 5	LOT 15	R.L.	7,786 SF	BLOCK 7	LOT 4	R.L.	6,000 SF				
BLOCK 5	LOT 16	R.L.	7,786 SF	BLOCK 7	LOT 5	R.L.	6,000 SF				
BLOCK 5	LOT 17	R.L.	6,000 SF	BLOCK 7	LOT 6	R.L.	6,000 SF				
BLOCK 5	LOT 18	R.L.	6,000 SF	BLOCK 7	LOT 7	R.L.	6,000 SF				
BLOCK 5	LOT 19	R.L.	6,000 SF	BLOCK 7	LOT 8	R.L.	6,000 SF				

PHASE 2

LOT SUMMARY			LOT SUMMARY				
BLOCK #	LOT #	LOT TYPE	AREA	BLOCK #	LOT #	LOT TYPE	AREA
BLOCK 4	LOT 14	R.L.	6,000 SF	BLOCK 9	LOT 26	R.L.	6,000 SF
BLOCK 4	LOT 15	R.L.	6,000 SF	BLOCK 9	LOT 27	R.L.	10,275 SF
BLOCK 4	LOT 16	R.L.	7,003 SF	BLOCK 9	LOT 28	R.L.	6,081 SF
BLOCK 4	LOT 17	R.L.	6,007 SF	BLOCK 9	LOT 29	R.L.	7,034 SF
BLOCK 4	LOT 18	R.L.	6,000 SF	BLOCK 10	LOT 1	R.L.	7,786 SF
BLOCK 4	LOT 19	R.L.	6,000 SF	BLOCK 10	LOT 2	R.L.	6,000 SF
BLOCK 4	LOT 20	R.L.	6,000 SF	BLOCK 10	LOT 3	R.L.	6,000 SF
BLOCK 4	LOT 21	R.L.	6,000 SF	BLOCK 10	LOT 4	R.L.	6,000 SF
BLOCK 4	LOT 22	R.L.	6,000 SF	BLOCK 10	LOT 5	R.L.	6,000 SF
BLOCK 4	LOT 23	R.L.	6,000 SF	BLOCK 10	LOT 6	R.L.	6,000 SF
BLOCK 4	LOT 24	R.L.	6,000 SF	BLOCK 10	LOT 7	R.L.	6,000 SF
BLOCK 4	LOT 25	R.L.	6,000 SF	BLOCK 10	LOT 8	R.L.	6,000 SF
BLOCK 4	LOT 26	R.L.	6,000 SF	BLOCK 10	LOT 9	R.L.	6,000 SF
BLOCK 4	LOT 27	R.L.	7,764 SF	BLOCK 10	LOT 10	R.L.	6,000 SF
BLOCK 4	LOT 28	O.S.	24,960 SF	BLOCK 10	LOT 11	R.L.	6,000 SF
BLOCK 4	LOT 29	O.S.	11,110 SF	BLOCK 10	LOT 12	R.L.	8,443 SF
BLOCK 8	LOT 13	AMENITY	85,619 SF	BLOCK 10	LOT 13	R.L.	5,919 SF
BLOCK 8	LOT 14	R.L.	6,000 SF	BLOCK 10	LOT 14	R.L.	5,919 SF
BLOCK 8	LOT 15	R.L.	6,000 SF	BLOCK 10	LOT 15	R.L.	6,846 SF
BLOCK 8	LOT 16	R.L.	6,000 SF	BLOCK 10	LOT 16	O.S./U.E.	1,739 SF
BLOCK 8	LOT 17	R.L.	6,000 SF	BLOCK 11	LOT 1	R.L.	7,669 SF
BLOCK 8	LOT 18	R.L.	6,000 SF	BLOCK 11	LOT 2	R.L.	5,990 SF
BLOCK 8	LOT 19	R.L.	6,000 SF	BLOCK 11	LOT 3	R.L.	6,000 SF
BLOCK 8	LOT 20	R.L.	6,000 SF	BLOCK 11	LOT 4	R.L.	6,000 SF
BLOCK 8	LOT 21	R.L.	6,000 SF	BLOCK 11	LOT 5	R.L.	6,000 SF
BLOCK 8	LOT 22	R.L.	6,000 SF	BLOCK 11	LOT 6	R.L.	6,000 SF
BLOCK 8	LOT 23	R.L.	7,586 SF	BLOCK 11	LOT 7	R.L.	6,000 SF
BLOCK 8	LOT 24	R.L.	6,000 SF	BLOCK 11	LOT 8	R.L.	6,000 SF
BLOCK 8	LOT 25	R.L.	6,000 SF	BLOCK 11	LOT 9	R.L.	6,000 SF
BLOCK 8	LOT 26	O.S./U.E.	1,764 SF	BLOCK 11	LOT 10	R.L.	6,000 SF
BLOCK 9	LOT 1	R.L.	7,786 SF	BLOCK 11	LOT 11	R.L.	6,000 SF
BLOCK 9	LOT 2	R.L.	6,000 SF	BLOCK 11	LOT 12	R.L.	6,000 SF
BLOCK 9	LOT 3	R.L.	6,000 SF	BLOCK 11	LOT 13	R.L.	6,000 SF
BLOCK 9	LOT 4	R.L.	6,000 SF	BLOCK 11	LOT 14	R.L.	6,000 SF
BLOCK 9	LOT 5	R.L.	6,000 SF	BLOCK 11	LOT 15	R.L.	6,000 SF
BLOCK 9	LOT 6	R.L.	6,000 SF	BLOCK 11	LOT 16	R.L.	6,000 SF
BLOCK 9	LOT 7	R.L.	6,000 SF	BLOCK 11	LOT 17	R.L.	5,610 SF
BLOCK 9	LOT 8	R.L.	6,000 SF	BLOCK 11	LOT 18	R.L.	5,790 SF
BLOCK 9	LOT 9	R.L.	6,000 SF	BLOCK 11	LOT 19	O.S.	18,502 SF
BLOCK 9	LOT 10	R.L.	6,000 SF	BLOCK 11	LOT 31	R.L.	5,880 SF
BLOCK 9	LOT 11	R.L.	6,001 SF	BLOCK 11	LOT 32	R.L.	6,000 SF
BLOCK 9	LOT 12	R.L.	7,151 SF	BLOCK 11	LOT 33	R.L.	6,000 SF
BLOCK 9	LOT 13	R.L.	5,919 SF	BLOCK 11	LOT 34	R.L.	6,000 SF
BLOCK 9	LOT 14	R.L.	6,846 SF	BLOCK 11	LOT 35	R.L.	6,000 SF
BLOCK 9	LOT 15	O.S./U.E.	3,527 SF	BLOCK 11	LOT 36	R.L.	6,000 SF
BLOCK 9	LOT 16	R.L.	7,786 SF	BLOCK 11	LOT 37	R.L.	6,000 SF
BLOCK 9	LOT 17	R.L.	6,000 SF	BLOCK 11	LOT 38	R.L.	7,787 SF
BLOCK 9	LOT 18	R.L.	6,000 SF	BLOCK 12	LOT 1	R.L.	12,001 SF
BLOCK 9	LOT 19	R.L.	6,000 SF	BLOCK 12	LOT 2	R.L.	6,001 SF
BLOCK 9	LOT 20	R.L.	6,000 SF	BLOCK 12	LOT 3	R.L.	6,000 SF
BLOCK 9	LOT 21	R.L.	6,000 SF	BLOCK 12	LOT 4	R.L.	6,000 SF
BLOCK 9	LOT 22	R.L.	6,000 SF	BLOCK 12	LOT 5	R.L.	6,000 SF
BLOCK 9	LOT 23	R.L.	6,000 SF	BLOCK 12	LOT 6	R.L.	6,000 SF
BLOCK 9	LOT 24	R.L.	6,000 SF	BLOCK 12	LOT 7	R.L.	6,000 SF
BLOCK 9	LOT 25	R.L.	6,000 SF	BLOCK 12	LOT 8	R.L.	6,000 SF

PHASE 3


LOT SUMMARY				LOT SUMMARY			
BLOCK #	LOT #	LOT TYPE	AREA	BLOCK #	LOT #	LOT TYPE	AREA
BLOCK 4	LOT 30	R.L.	5,026 SF	BLOCK 15	LOT 3	R.L.	6,000 SF
BLOCK 4	LOT 31	R.L.	5,068 SF	BLOCK 15	LOT 4	R.L.	6,000 SF
BLOCK 4	LOT 33	R.L.	5,152 SF	BLOCK 15	LOT 5	R.L.	6,000 SF
BLOCK 4	LOT 44	O.S.	117,499 SF	BLOCK 15	LOT 6	R.L.	6,000 SF
BLOCK 4	LOT 45	R.L.	5,073 SF	BLOCK 15	LOT 7	R.L.	6,000 SF
BLOCK 4	LOT 46	R.L.	5,120 SF	BLOCK 15	LOT 8	R.L.	6,000 SF
BLOCK 4	LOT 47	R.L.	5,167 SF	BLOCK 15	LOT 9	R.L.	6,000 SF
BLOCK 4	LOT 32	R.L.	5,110 SF	BLOCK 15	LOT 10	R.L.	8,266 SF
BLOCK 4	LOT 34	R.L.	5,194 SF	BLOCK 15	LOT 11	R.L.	7,786 SF
BLOCK 4	LOT 35	R.L.	5,236 SF	BLOCK 15	LOT 12	R.L.	6,000 SF
BLOCK 4	LOT 36	R.L.	5,278 SF	BLOCK 15	LOT 13	R.L.	6,000 SF
BLOCK 4	LOT 37	R.L.	5,320 SF	BLOCK 15	LOT 14	R.L.	6,000 SF
BLOCK 4	LOT 38	R.L.	5,363 SF	BLOCK 15	LOT 15	R.L.	6,000 SF
BLOCK 4	LOT 39	R.L.	5,405 SF	BLOCK 15	LOT 16	R.L.	6,000 SF
BLOCK 4	LOT 40	R.L.	5,447 SF	BLOCK 15	LOT 17	R.L.	6,000 SF
BLOCK 4	LOT 41	R.L.	5,489 SF	BLOCK 15	LOT 18	R.L.	6,000 SF
BLOCK 4	LOT 42	R.L.	5,429 SF	BLOCK 15	LOT 19	R.L.	6,000 SF
BLOCK 4	LOT 43	R.L.	5,074 SF	BLOCK 15	LOT 20	R.L.	8,266 SF
BLOCK 4	LOT 48	R.L.	6,773 SF	BLOCK 16	LOT 1	R.L.	9,420 SF
BLOCK 10	LOT 17	R.L.	7,786 SF	BLOCK 16	LOT 2	R.L.	9,420 SF
BLOCK 10	LOT 18	R.L.	6,000 SF	BLOCK 16	LOT 3	R.L.	7,461 SF
BLOCK 10	LOT 19	R.L.	6,000 SF	BLOCK 16	LOT 4	R.L.	7,461 SF
BLOCK 10	LOT 20	R.L.	6,000 SF	BLOCK 17	LOT 1	R.L.	8,154 SF
BLOCK 10	LOT 21	R.L.	6,000 SF	BLOCK 17	LOT 2	R.L.	5,755 SF
BLOCK 10	LOT 22	R.L.	6,000 SF	BLOCK 17	LOT 3	R.L.	5,759 SF
BLOCK 10	LOT 23	R.L.	6,000 SF	BLOCK 17	LOT 4	R.L.	5,764 SF
BLOCK 10	LOT 24	R.L.	6,000 SF	BLOCK 17	LOT 5	R.L.	7,486 SF
BLOCK 10	LOT 25	R.L.	6,000 SF	BLOCK 17	LOT 6	R.L.	7,461 SF
BLOCK 10	LOT 26	R.L.	6,000 SF	BLOCK 17	LOT 7	R.L.	5,750 SF
BLOCK 10	LOT 27	R.L.	6,000 SF	BLOCK 17	LOT 8	R.L.	5,436 SF
BLOCK 10	LOT 28	R.L.	5,584 SF	BLOCK 17	LOT 9	R.L.	5,467 SF
BLOCK 10	LOT 29	R.L.	5,919 SF	BLOCK 17	LOT 10	R.L.	10,968 SF
BLOCK 10	LOT 30	R.L.	6,081 SF	BLOCK 17	LOT 11	O.S.	22,593 SF
BLOCK 10	LOT 31	R.L.	6,081 SF	BLOCK 18	LOT 1	R.L.	8,111 SF
BLOCK 10	LOT 32	R.L.	7,034 SF	BLOCK 18	LOT 2	R.L.	7,461 SF
BLOCK 10	LOT 33	O.S./U.E.	1,788 SF	BLOCK 18	LOT 3	R.L.	7,461 SF
BLOCK 11	LOT 20	O.S.	32,243 SF	BLOCK 18	LOT 4	R.L.	8,111 SF
BLOCK 11	LOT 21	R.L.	6,660 SF	BLOCK 19	LOT 1	R.L.	11,755 SF
BLOCK 11	LOT 22	R.L.	5,482 SF	BLOCK 19	LOT 2	R.L.	6,304 SF
BLOCK 11	LOT 23	R.L.	5,995 SF	BLOCK 19	LOT 3	R.L.	6,519 SF
BLOCK 11	LOT 24	R.L.	6,000 SF	BLOCK 19	LOT 4	R.L.	6,734 SF
BLOCK 11	LOT 25	R.L.	6,000 SF	BLOCK 19	LOT 5	R.L.	6,949 SF
BLOCK 11	LOT 26	R.L.	6,000 SF	BLOCK 19	LOT 6	R.L.	7,163 SF
BLOCK 11	LOT 27	R.L.	6,000 SF	BLOCK 19	LOT 7	R.L.	10,353 SF
BLOCK 11	LOT 28	R.L.	6,000 SF				
BLOCK 11	LOT 29	R.L.	6,000 SF				
BLOCK 11	LOT 30	R.L.	6,120 SF				
BLOCK 13	LOT 1	R.L.	9,060 SF				
BLOCK 13	LOT 2	R.L.	6,000 SF				
BLOCK 13	LOT 3	R.L.	6,000 SF				
BLOCK 13	LOT 4	R.L.	6,000 SF				
BLOCK 13	LOT 5	R.L.	7,786 SF				
BLOCK 14	LOT 1	O.S.	93,668 SF				
BLOCK 14	LOT 4	R.L.	6,000 SF				
BLOCK 14	LOT 5	R.L.	5,416 SF				
BLOCK 14	LOT 6	R.L.	6,000 SF				
BLOCK 14	LOT 7	R.L.	6,000 SF				
BLOCK 14	LOT 8	R.L.	6,000 SF				
BLOCK 14	LOT 9	R.L.	8,321 SF				
BLOCK 15	LOT 1	R.L.	7,786 SF				
BLOCK 15	LOT 2	R.L.	6,000 SF				

THE RIDGE @ HIGH BRANCH - PHASE 1A

PHASE 1 (SHEET 4)

LINE TABLE		
LINE	LENGTH	BEARING
L1	54.00'	N60°38'29"E
L2	54.00'	N60°38'29"E
L3	125.50'	N60°38'29"E
L4	63.86'	S64°06'59"W
L5	54.00'	S60°38'29"W
L6	82.22'	S64°06'59"W
L7	114.26'	S60°38'29"W
L8	54.00'	S60°38'29"W
L10	100.00'	S29°21'31"E
L11	77.00'	N44°12'01"E
L12	64.00'	N45°47'59"W
L13	54.00'	N45°47'59"W
L14	54.00'	N44°12'01"E
L15	26.23'	N45°47'59"W
L16	120.00'	N48°53'42"E
L17	107.00'	S60°38'29"W
L19	26.23'	N45°47'59"W
L20	27.91'	N45°47'59"W
L21	67.84'	N29°21'31"W
L22	67.84'	N29°21'31"W
L23	27.91'	N45°47'59"W
L24	32.57'	N29°21'31"W
L25	71.51'	N64°06'59"E
L26	74.57'	N64°06'59"E
L27	27.71'	N29°21'31"W
L31	61.67'	N78°27'38"E
L32	65.93'	N78°27'38"E

CURVE TABLE						
CURVE	LENGTH	RADIUS	DELTA	TANGENT	CHORD LENGTH	CHORD BEARING
C1	20.42'	13.00'	90°00'00"	13.00'	18.38'	S15°38'29"W
C2	20.42'	13.00'	90°00'00"	13.00'	18.38'	N74°21'31"W
C3	20.42'	13.00'	90°00'00"	13.00'	18.38'	S15°38'29"W
C4	20.42'	13.00'	90°00'00"	13.00'	18.38'	N74°21'31"W
C5	23.99'	395.50'	3°28'31"	12.00'	23.98'	N62°22'44"E
C6	21.21'	13.00'	93°28'31"	13.81'	18.93'	S17°22'44"W
C7	19.63'	13.00'	86°31'29"	12.23'	17.82'	N72°37'16"W
C8	14.62'	304.50'	2°45'03"	7.31'	14.62'	S62°44'28"W
C9	20.42'	13.00'	90°00'00"	13.00'	18.38'	S15°38'29"W
C10	20.42'	13.00'	90°00'00"	13.00'	18.38'	N74°21'31"W
C11	12.57'	8.00'	90°00'00"	8.00'	11.31'	S00°47'59"E
C12	12.57'	8.00'	90°00'00"	8.00'	11.31'	N89°12'01"E
C13	12.57'	8.00'	90°00'00"	8.00'	11.31'	S00°47'59"E
C14	12.57'	8.00'	90°00'00"	8.00'	11.31'	S89°12'01"W
C15	12.57'	8.00'	90°00'00"	8.00'	11.31'	S00°47'59"E
C16	14.79'	187.00'	4°31'58"	7.40'	14.79'	N43°32'00"W
C17	2.70'	13.00'	11°54'30"	1.36'	2.70'	N35°18'46"W
C18	20.42'	13.00'	90°00'00"	13.00'	18.38'	N74°21'31"W
C19	38.87'	187.00'	11°54'30"	19.50'	38.80'	N35°18'46"W
C20	20.42'	13.00'	90°00'00"	13.00'	18.38'	N15°38'29"E
C21	27.64'	133.00'	11°54'30"	13.87'	27.59'	N35°18'46"W
C22	10.52'	133.00'	4°31'58"	5.26'	10.52'	N43°32'00"W
C23	12.57'	8.00'	90°00'00"	8.00'	11.31'	N89°12'01"E
C24	12.57'	8.00'	90°00'00"	8.00'	11.31'	N00°47'59"W
C25	14.79'	187.00'	4°31'58"	7.40'	14.79'	N43°32'00"W
C26	38.87'	187.00'	11°54'30"	19.50'	38.80'	N35°18'46"W
C27	20.42'	13.00'	90°00'00"	13.00'	18.38'	N74°21'31"W
C28	20.42'	13.00'	90°00'00"	13.00'	18.38'	N15°38'29"E
C29	27.64'	133.00'	11°54'30"	13.87'	27.59'	N35°18'46"W
C30	10.52'	133.00'	4°31'58"	5.26'	10.52'	N43°32'00"W
C31	12.57'	8.00'	90°00'00"	8.00'	11.31'	N89°12'01"E
C32	14.79'	187.00'	4°31'58"	7.40'	14.79'	N46°28'00"E
C33	12.57'	8.00'	90°00'00"	8.00'	11.31'	N03°43'59"E
C34	38.87'	187.00'	11°54'30"	19.50'	38.80'	N35°18'46"W
C35	19.63'	13.00'	86°31'29"	12.23'	17.82'	N72°37'16"W
C36	17.92'	295.50'	3°28'31"	8.96'	17.92'	N62°22'44"E
C37	20.69'	404.50'	2°55'48"	10.34'	20.68'	N62°39'06"E
C38	21.21'	13.00'	93°28'31"	13.81'	18.93'	N17°22'44"E
C39	27.64'	133.00'	11°54'30"	13.87'	27.59'	N35°18'46"W
C40	12.57'	8.00'	90°00'00"	8.00'	11.31'	N86°16'01"W
C41	12.57'	8.00'	90°00'00"	8.00'	11.31'	N03°43'59"E
C42	94.10'	187.00'	28°49'56"	48.07'	93.11'	N26°51'03"W
C43	20.97'	13.50'	89°00'10"	13.27'	18.93'	N56°56'10"W
C44	149.04'	250.02'	34°09'21"	76.81'	146.85'	N61°29'03"E
C45	19.83'	13.00'	87°23'48"	12.42'	17.96'	N34°45'44"E
C46	75.05'	133.00'	32°19'51"	38.55'	74.06'	N25°06'05"W
C47	12.57'	8.00'	90°00'00"	8.00'	11.31'	N86°16'01"W
C48	10.52'	133.00'	4°31'58"	5.26'	10.52'	N46°28'00"E
C49	12.57'	8.00'	90°00'00"	8.00'	11.31'	N00°47'59"W
C50	12.57'	8.00'	90°00'00"	8.00'	11.31'	N89°12'01"E
C51	168.62'	282.00'	34°15'37"	86.92'	166.12'	N61°19'49"E
C52	130.35'	218.00'	34°15'37"	67.19'	128.42'	N61°19'49"E
C53	17.75'	13.00'	78°14'34"	10.57'	16.41'	N62°25'05"W
C54	63.21'	187.00'	19°22'00"	31.91'	62.91'	N32°58'48"W
C55	23.20'	133.00'	9°59'43"	11.63'	23.17'	N36°23'24"W
C56	24.92'	13.00'	109°51'10"	18.52'	21.28'	N23°32'03"E
C58	17.01'	280.50'	3°28'31"	8.51'	17.01'	N62°22'44"E

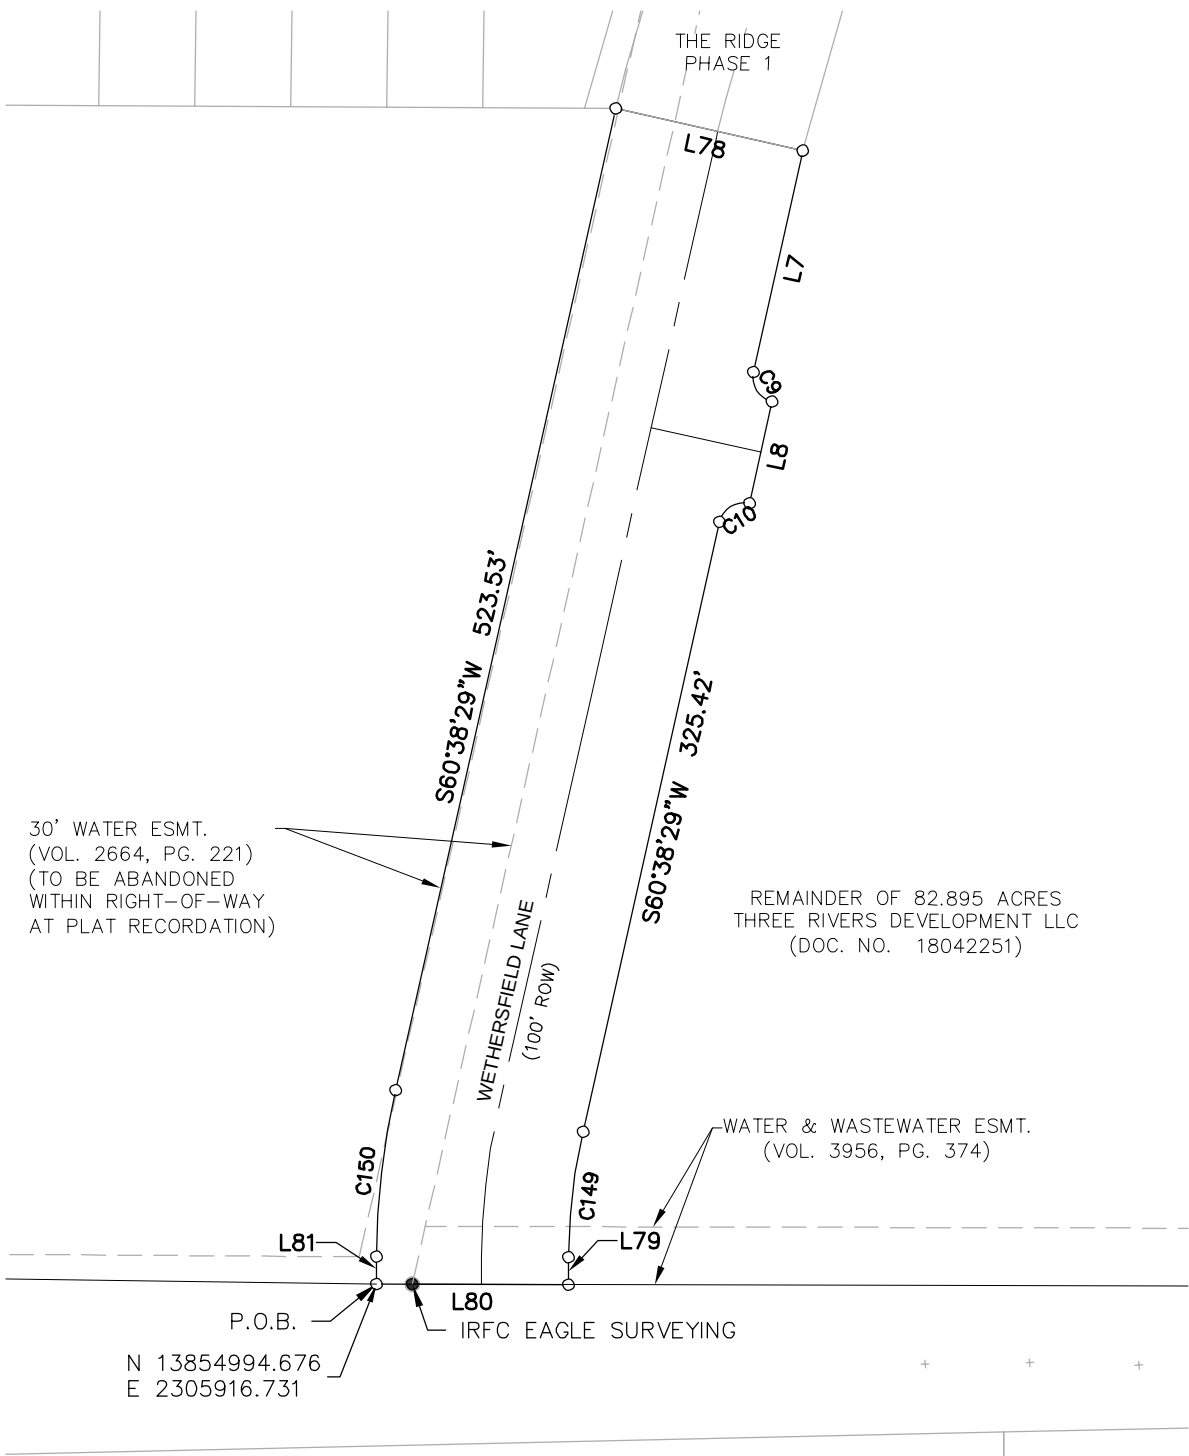

LINE TABLE		
LINE	LENGTH	BEARING
L7	114.26'	S60°38'29"W
L8	54.00'	S60°38'29"W
L78	100.00'	S29°21'31"E
L79	14.14'	S48°15'14"W
L80	100.00'	S41°45'51"E
L81	14.17'	S48°15'14"W


CURVE TABLE						
CURVE	LENGTH	RADIUS	DELTA	TANGENT	CHORD LENGTH	CHORD BEARING
C9	20.42'	13.00'	90°00'00"	13.00'	18.38'	S15°38'29"W
C10	20.42'	13.00'	90°00'00"	13.00'	18.38'	N74°21'31"W
C149	65.83'	304.50'	12°23'15"	33.05'	65.71'	S54°26'51"W
C150	87.45'	404.50'	12°23'15"	43.90'	87.28'	S54°26'51"W

PHASE 2 (SHEET 5)

LINE TABLE		
LINE	LENGTH	BEARING
L34	107.00'	N60°38'29"E
L35	120.00'	N48°53'42"E
L36	26.23'	N45°47'59"W
L37	54.00'	N44°12'01"E
L38	54.00'	N45°47'59"W
L40	77.00'	N44°12'01"E
L41	4.59'	N42°04'11"W
L42	100.10'	N48°53'42"E
L43	39.00'	S41°06'18"E
L44	45.00'	N48°53'42"E
L45	120.00'	N41°16'01"W
L46	105.37'	S60°38'29"W
L48	54.00'	N60°38'29"E
L49	54.00'	N60°38'29"E
L50	43.27'	N45°47'59"W
L51	43.27'	N45°47'59"W
L52	72.02'	N44°12'01"E
L53	72.02'	N44°12'01"E
L54	80.59'	N44°12'01"E
L55	57.59'	N44°12'01"E

CURVE TABLE						
CURVE	LENGTH	RADIUS	DELTA	TANGENT	CHORD LENGTH	CHORD BEARING
C59	2.70'	13.00'	11°54'30"	1.36'	2.70'	N35°18'46"W
C60	14.79'	187.00'	4°31'58"	7.40'	14.79'	N43°32'00"W
C61	12.57'	8.00'	90°00'00"	8.00'	11.31'	S00°47'59"E
C62	12.57'	8.00'	90°00'00"	8.00'	11.31'	S89°12'01"W
C63	12.57'	8.00'	90°00'00"	8.00'	11.31'	S00°47'59"E
C64	12.57'	8.00'	90°00'00"	8.00'	11.31'	N89°12'01"E
C65	12.57'	8.00'	90°00'00"	8.00'	11.31'	S00°47'59"E
C66	20.42'	13.00'	90°00'00"	13.00'	18.38'	S15°38'29"W
C67	20.42'	13.00'	90°00'00"	13.00'	18.38'	N74°21'31"W
C68	20.42'	13.00'	90°00'00"	13.00'	18.38'	S15°38'29"W
C69	20.42'	13.00'	90°00'00"	13.00'	18.38'	N74°21'31"W
C70	20.42'	13.00'	90°00'00"	13.00'	18.38'	N15°38'29"E
C71	27.64'	133.00'	11°54'30"	13.87'	27.59'	N35°18'46"W
C72	10.52'	133.00'	4°31'58"	5.26'	10.52'	N43°32'00"W
C73	20.42'	13.00'	90°00'00"	13.00'	18.38'	N74°21'31"W
C74	38.87'	187.00'	11°54'30"	19.50'	38.80'	N35°18'46"W
C75	12.59'	8.00'	90°09'43"	8.02'	11.33'	N03°48'50"E
C76	12.54'	8.00'	89°50'17"	7.98'	11.30'	N86°11'10"W
C77	27.64'	133.00'	11°54'30"	13.87'	27.59'	N35°18'46"W
C78	20.42'	13.00'	90°00'00"	13.00'	18.38'	N15°38'29"E
C79	20.42'	13.00'	90°00'00"	13.00'	18.38'	N74°21'31"W
C80	38.87'	187.00'	11°54'30"	19.50'	38.80'	N35°18'46"W
C81	12.59'	8.00'	90°09'43"	8.02'	11.33'	N03°48'50"E
C82	12.54'	8.00'	89°50'17"	7.98'	11.30'	N86°11'10"W
C83	14.79'	187.00'	4°31'58"	7.40'	14.79'	N43°32'00"W
C84	10.90'	133.00'	4°41'41"	5.45'	10.89'	N46°32'51"E
C85	12.57'	8.00'	90°00'00"	8.00'	11.31'	N03°53'42"E
C86	152.31'	50.00'	174°32'14"	1048.03'	99.89'	N03°53'42"E
C88	20.42'	13.00'	90°00'00"	13.00'	18.38'	N86°06'17"W
C90	12.57'	8.00'	90°00'00"	8.00'	11.31'	N86°06'18"W
C91	12.57'	8.00'	90°00'00"	8.00'	11.31'	N03°53'42"E
C92	15.32'	187.00'	4°41'41"	7.67'	15.32'	N46°32'51"E
C93	17.86'	218.00'	4°41'41"	8.94'	17.86'	N46°32'51"E
C94	23.11'	282.00'	4°41'41"	11.56'	23.10'	N46°32'51"E
C95	20.42'	13.00'	90°00'00"	13.00'	18.38'	N03°53'42"E
C96	25.15'	307.00'	4°41'41"	12.58'	25.15'	N46°32'51"E

Drawing Name: N:\Projects\BAKE004 High Branch 1 & 2\Planning\Plotting\The Ridge (High Branch 1)\Subdivision Plat.dwg User: MelanieNorris Jan 13, 2021 - 8:31am


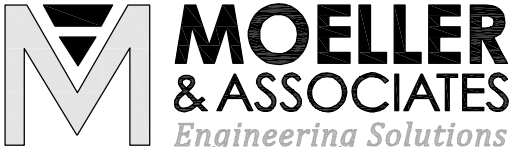


MOELLER & ASSOCIATES
Engineering Solutions

2021 SH 46W, Ste. 105
New Braunfels, TX 78132
ph: (830) 358-7127
www.ma-tx.com TBPE FIRM F-13351

- LEGEND:
- P.O.B. = POINT OF BEGINNING
 - D.L. = DRAINAGE LOT
 - R.L. = RESIDENTIAL LOT
 - U.E. = UTILITY EASEMENT
 - R.O.W. = RIGHT-OF-WAY
 - O.S. = OPEN SPACE LOT
 - 1/2" IRON PIN SET = PAGE MATCH LINE
 - IRON PIN FOUND = 1/2" IRON PIN SET
 - AREA INSIDE DRAINAGE EASEMENT = AREA INSIDE DRAINAGE EASEMENT

THE RIDGE @ HIGH BRANCH - PHASE 1

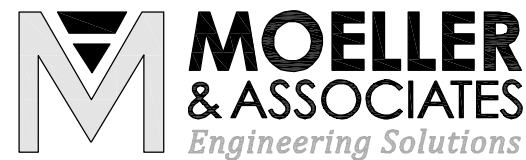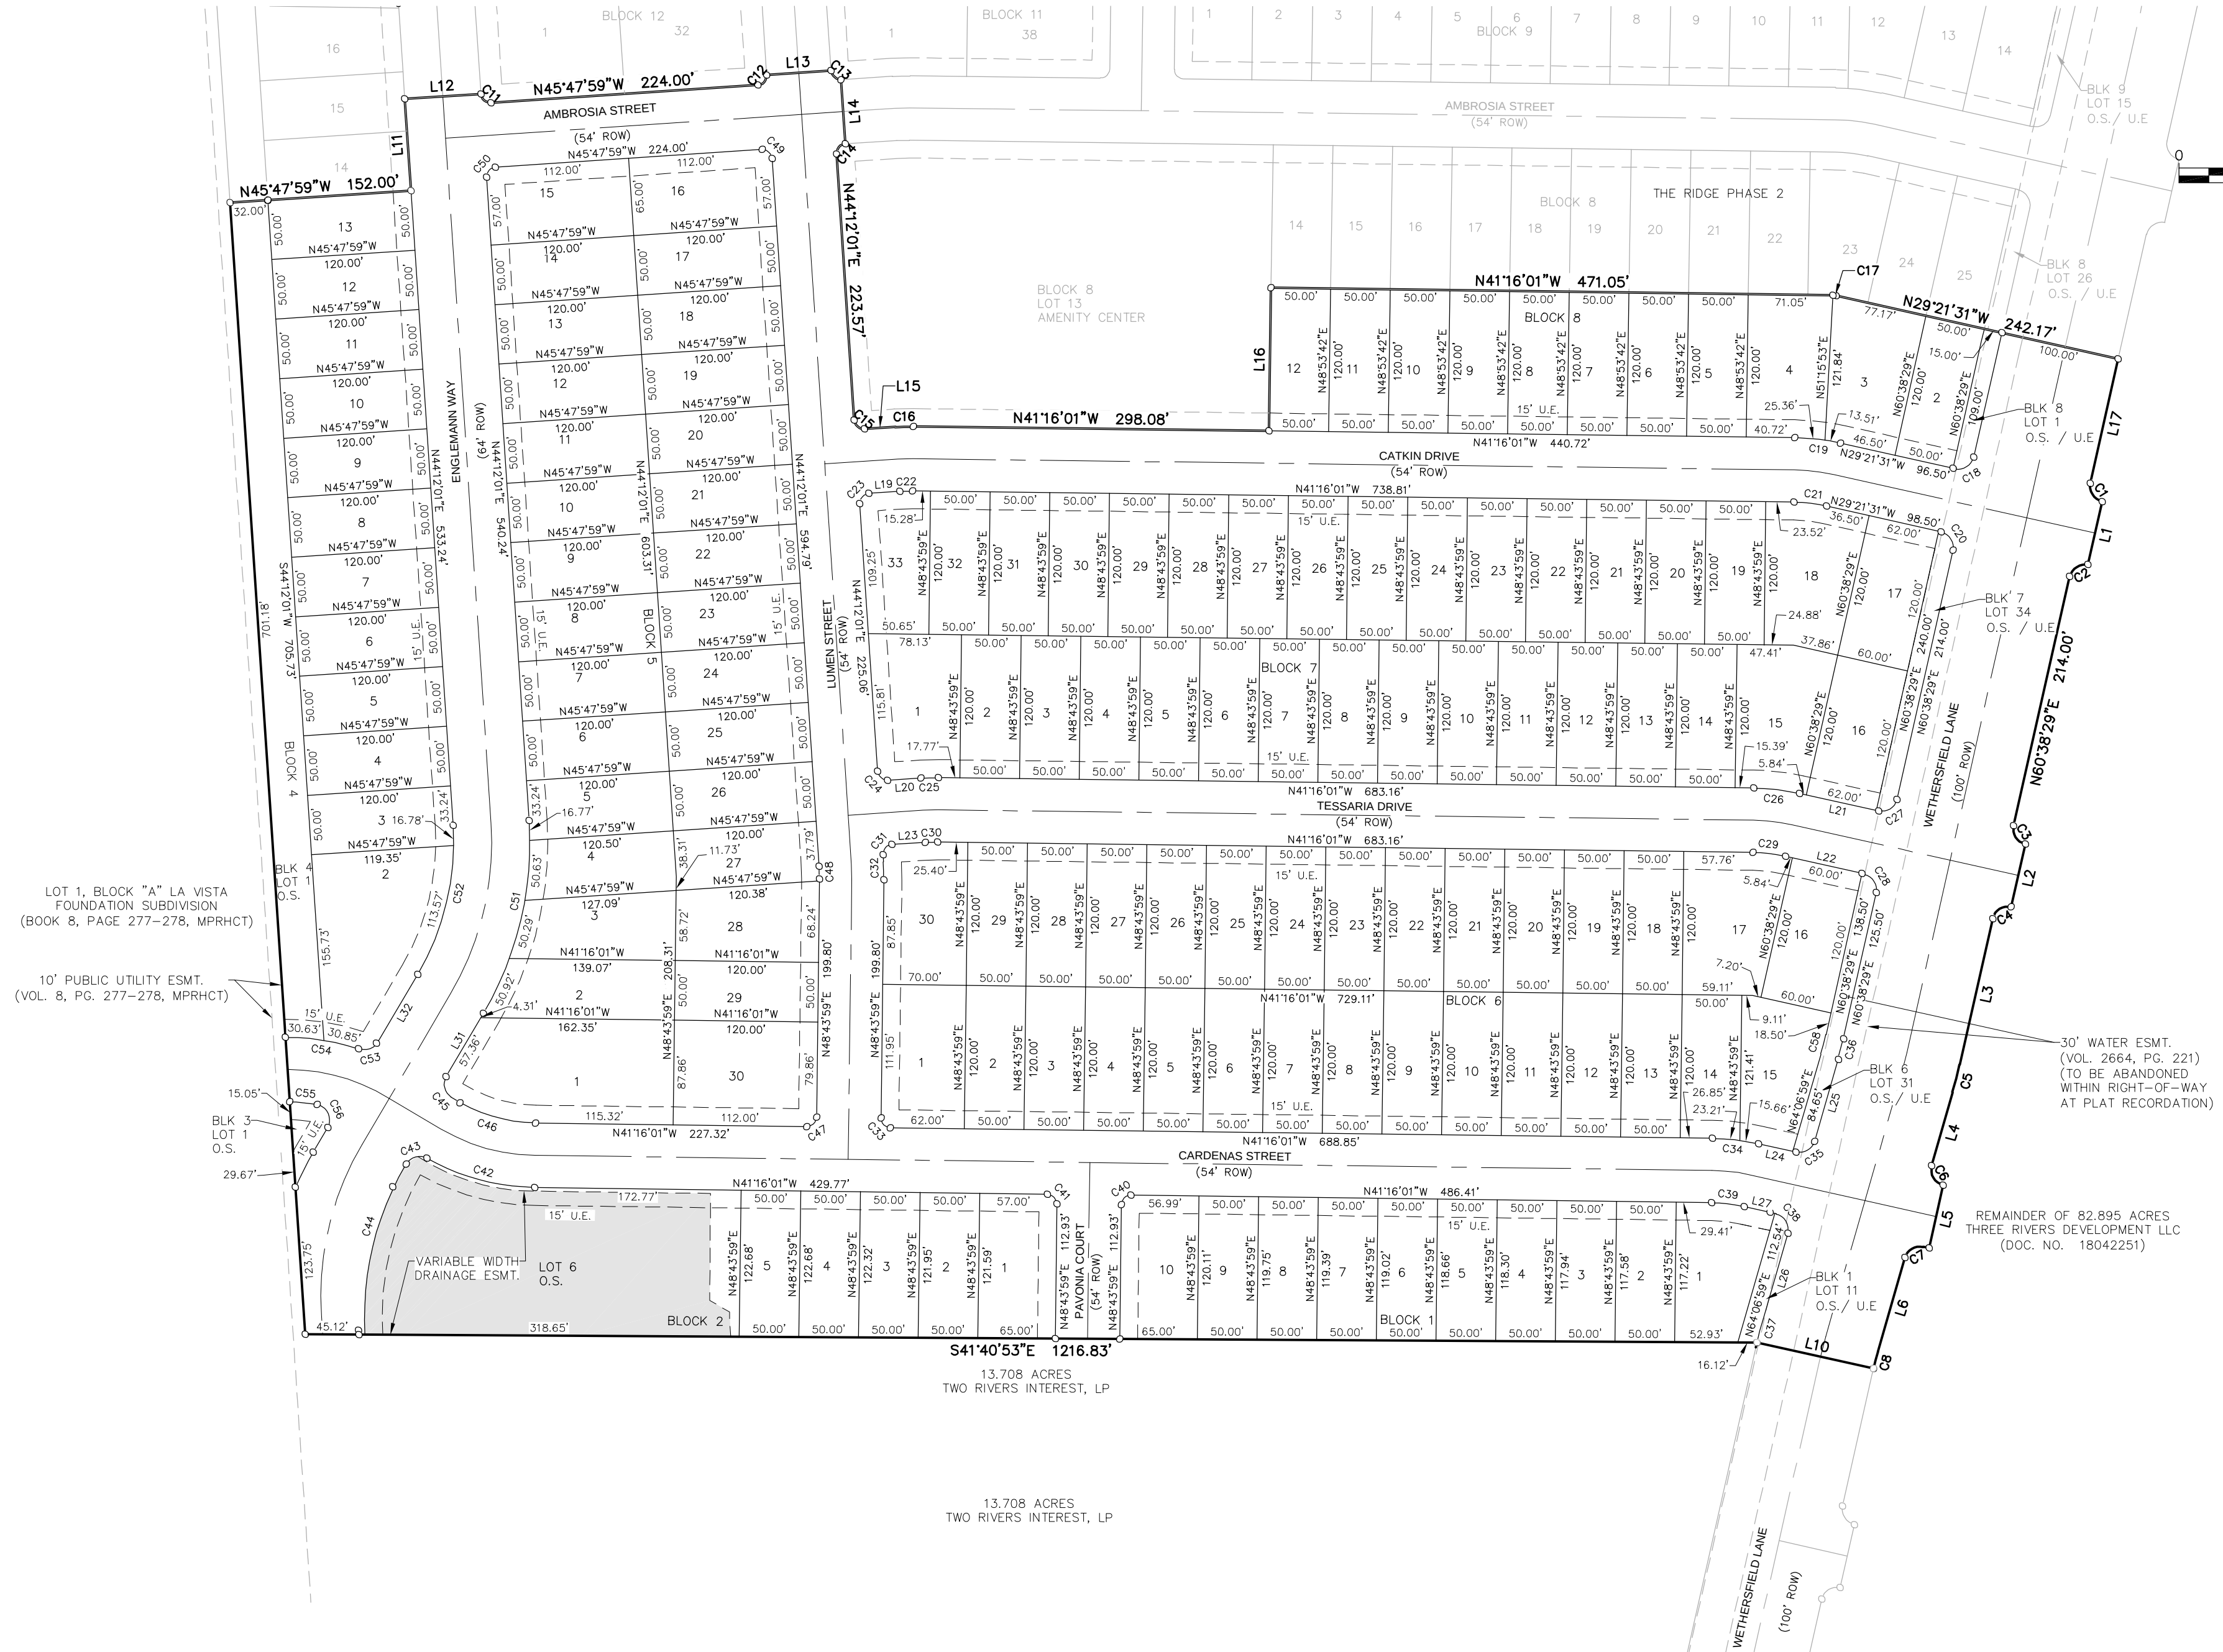


2021 SH 46W, Ste. 105
New Braunfels, TX 78132
ph: (830) 358-7127
www.ma-tx.com TBPE FIRM F-13351

LEGEND:
P.O.B. = POINT OF BEGINNING
D.L. = DRAINAGE LOT
R.L. = RESIDENTIAL LOT
U.E. = UTILITY EASEMENT
R.O.W. = RIGHT-OF-WAY
O.S. = OPEN SPACE LOT
PAGE MATCH LINE
1/2" IRON PIN SET
IRON PIN FOUND
AREA INSIDE DRAINAGE EASEMENT



THE RIDGE @ HIGH BRANCH - PHASE 2

REMAINDER OF 195.677 ACRES
TWO RIVERS INTERESTS, LP
(DOC NO. 12036811)
DEC. 21, 2012

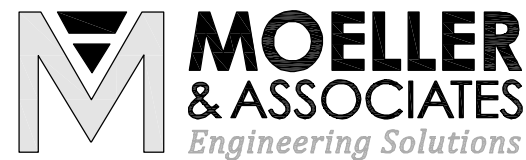

2021 SH 46W, Ste. 105
New Braunfels, TX 78132
ph: (830) 358-7127
www.ma-tx.com TBPE FIRM F-13351

THE RIDGE @ HIGH BRANCH - PHASE 3

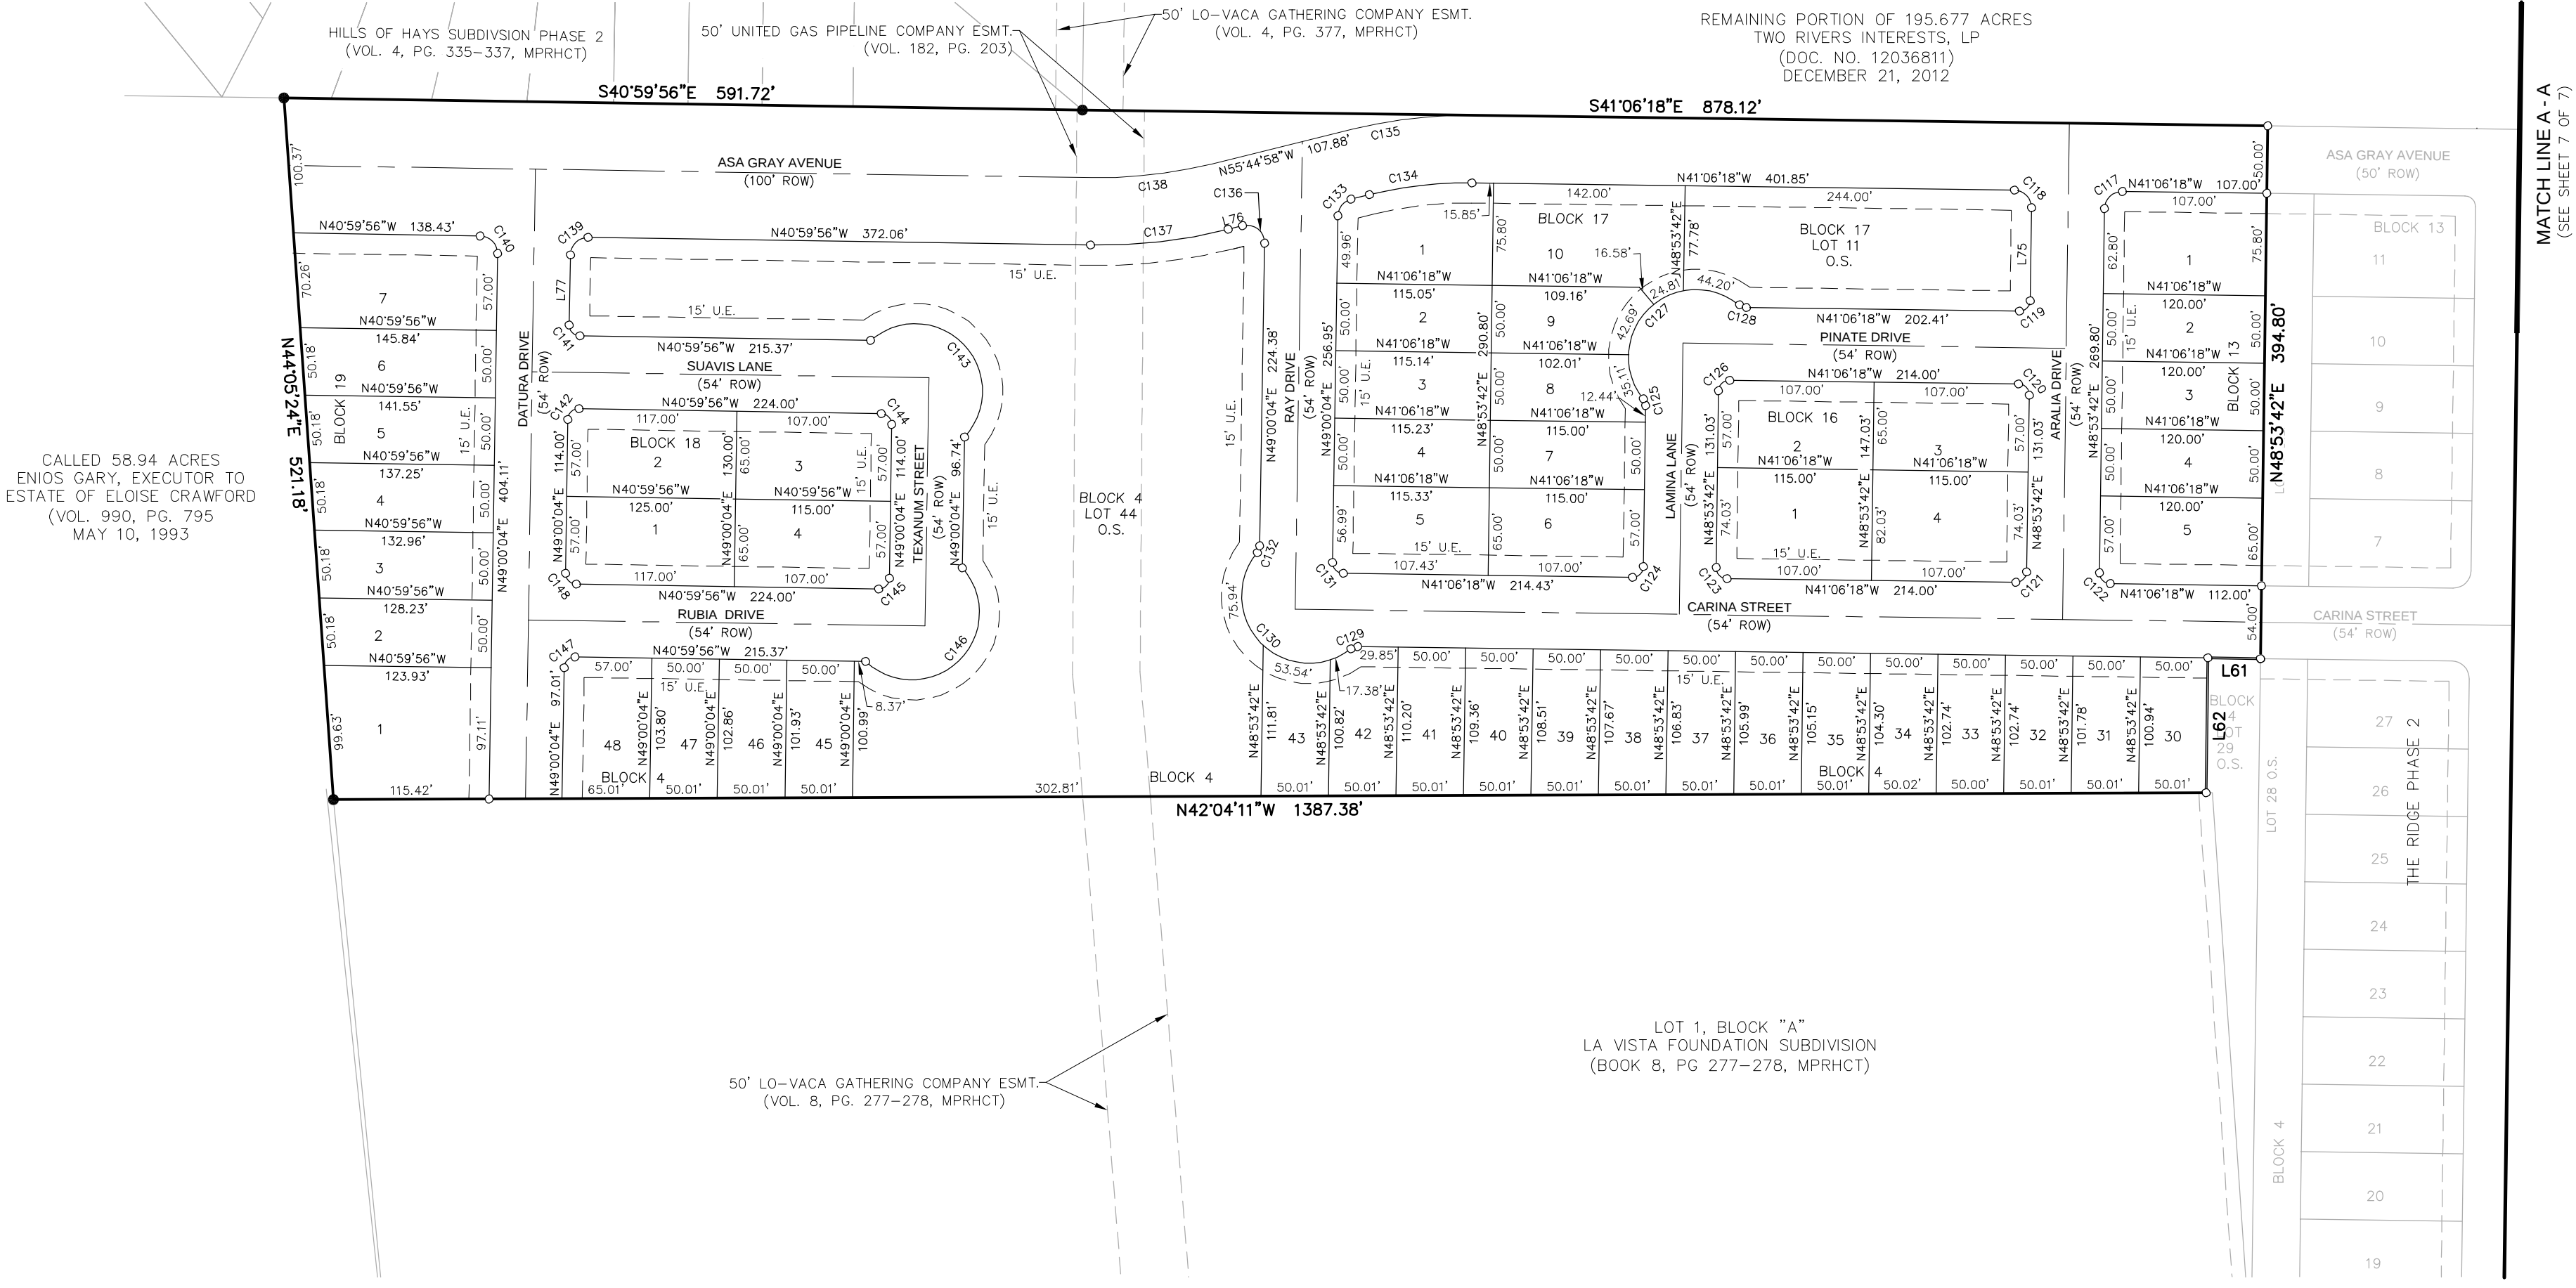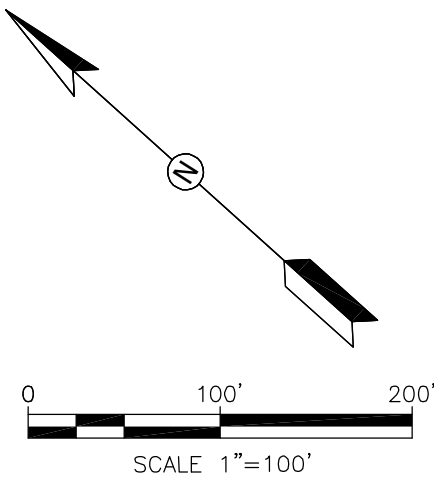

PHASE 3

LINE TABLE		
LINE	LENGTH	BEARING
L59	120.00'	N41°16'01"W
L60	95.00'	N48°53'42"E
L61	39.00'	S41°06'18"E
L62	100.10'	N48°53'42"E
L63	50.00'	N48°44'16"E
L64	48.22'	S60°38'29"W
L65	54.00'	N60°38'29"E
L66	48.22'	S60°38'29"W
L67	22.09'	N41°16'01"W
L70	68.38'	N48°53'42"E
L71	68.56'	N48°53'42"E
L74	21.07'	N48°53'42"E
L75	68.77'	N48°53'42"E
L76	11.15'	N55°44'58"W
L77	52.09'	N49°00'04"E


PHASE 3

CURVE TABLE						
CURVE	LENGTH	RADIUS	DELTA	TANGENT	CHORD LENGTH	CHORD BEARING
C97	20.42'	13.00'	90°00'00"	13.00'	18.38'	N86°15'44"W
C98	82.17'	395.50'	11°54'13"	41.23'	82.02'	N54°41'22"E
C99	20.42'	13.00'	90°00'00"	13.00'	18.38'	S15°38'29"W
C100	20.42'	13.00'	90°00'00"	13.00'	18.38'	N74°21'31"W
C101	20.42'	13.00'	90°00'00"	13.00'	18.38'	N15°38'29"E
C102	27.64'	133.00'	11°54'30"	13.87'	27.59'	N35°18'46"W
C103	12.54'	8.00'	89°50'17"	7.98'	11.30'	S86°11'10"E
C104	152.17'	50.00'	174°22'31"	1017.83'	99.88'	N86°11'10"W
C105	12.54'	8.00'	89°50'17"	7.98'	11.30'	N86°11'10"W
C106	12.59'	8.00'	90°09'43"	8.02'	11.33'	N03°48'50"E
C107	158.11'	50.00'	181°11'03"	4838.50'	99.99'	N06°57'36"E
C108	20.38'	13.00'	89°50'34"	12.96'	18.36'	N03°48'59"E
C109	61.39'	295.50'	11°54'13"	30.81'	61.28'	N54°41'22"E
C110	20.42'	13.00'	90°00'00"	13.00'	18.38'	N74°21'31"W
C111	38.87'	187.00'	11°54'30"	19.50'	38.80'	N35°18'46"W
C112	12.59'	8.00'	90°09'43"	8.02'	11.33'	N03°48'50"E
C113	12.54'	8.00'	89°50'17"	7.98'	11.30'	N86°11'10"W
C114	12.59'	8.00'	90°09'43"	8.02'	11.33'	N03°48'50"E
C115	12.54'	8.00'	89°50'17"	7.98'	11.30'	N86°11'10"W

CURVE TABLE						
CURVE	LENGTH	RADIUS	DELTA	TANGENT	CHORD LENGTH	CHORD BEARING
C116	12.59'	8.00'	90°09'43"	8.02'	11.33'	N03°48'50"E
C117	20.42'	13.00'	90°00'00"	13.00'	18.38'	N86°06'18"W
C118	20.42'	13.00'	90°00'00"	13.00'	18.38'	N03°53'42"E
C119	12.57'	8.00'	90°00'00"	8.00'	11.31'	N86°06'18"W
C120	12.57'	8.00'	90°00'00"	8.00'	11.31'	N03°53'42"E
C121	12.57'	8.00'	90°00'00"	8.00'	11.31'	N86°06'18"W
C122	12.57'	8.00'	90°00'00"	8.00'	11.31'	N03°53'42"E
C123	12.57'	8.00'	90°00'00"	8.00'	11.31'	N03°53'42"E
C124	12.57'	8.00'	90°00'00"	8.00'	11.31'	N86°06'18"W
C125	5.46'	8.00'	39°07'00"	2.84'	5.36'	N29°20'12"E
C126	12.57'	8.00'	90°00'00"	8.00'	11.31'	N86°06'18"W
C127	146.81'	50.00'	168°14'01"	485.23'	99.47'	N86°06'18"W
C128	5.46'	8.00'	39°07'00"	2.84'	5.36'	N21°32'48"W
C129	5.46'	8.00'	39°07'00"	2.84'	5.36'	N60°39'48"W
C130	146.86'	50.00'	168°17'25"	487.59'	99.48'	N03°55'24"E
C131	12.58'	8.00'	90°06'22"	8.01'	11.32'	N03°56'53"E
C132	5.45'	8.00'	39°04'02"	2.84'	5.35'	N68°32'05"E
C133	17.07'	13.00'	75°14'58"	10.02'	15.87'	N86°37'33"E
C134	76.68'	300.00'	14°38'40"	38.55'	76.47'	N48°25'38"W

CURVE TABLE						
CURVE	LENGTH	RADIUS	DELTA	TANGENT	CHORD LENGTH	CHORD BEARING
C135	89.46'	350.00'	14°38'40"	44.97'	89.21'	N48°25'38"W
C136	23.77'	13.00'	104°45'02"	16.87'	20.59'	N03°22'27"W
C137	102.98'	400.00'	14°45'02"	51.78'	102.69'	N48°22'27"W
C138	90.11'	350.00'	14°45'02"	45.30'	89.86'	N48°22'27"W
C139	20.42'	13.00'	90°00'00"	13.00'	18.38'	N85°59'56"W
C140	20.42'	13.00'	90°00'00"	13.00'	18.38'	N04°00'04"E
C141	12.57'	8.00'	90°00'00"	8.00'	11.31'	N04°00'04"E
C142	12.57'	8.00'	90°00'00"	8.00'	11.31'	N85°59'56"W
C143	152.31'	50.00'	174°32'14"	1048.03'	99.89'	N04°00'04"E
C144	12.57'	8.00'	90°00'00"	8.00'	11.31'	N04°00'04"E
C145	12.57'	8.00'	90°00'00"	8.00'	11.31'	N85°59'56"W
C146	152.31'	50.00'	174°32'14"	1048.03'	99.89'	N85°59'56"W
C147	12.57'	8.00'	90°00'00"	8.00'	11.31'	N85°59'56"W
C148	12.57'	8.00'	90°00'00"	8.00'	11.31'	N04°00'04"E

Drawing Name: N:\Projects\BAKE004 High Branch 1 & 2\Planning\Plotting\The Ridge Subdivision Plat.dwg User: Melanekhorris Jan 13, 2021 - 8:34am


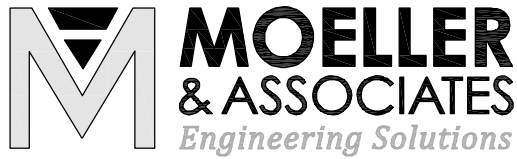


MOELLER & ASSOCIATES
Engineering Solutions


2021 SH 46W, Ste. 105
New Braunfels, TX 78132
ph: (830) 358-7127
www.ma-tx.com TBPE FIRM F-13351

LEGEND:
P.O.B. = POINT OF BEGINNING
D.L. = DRAINAGE LOT
R.L. = RESIDENTIAL LOT
U.E. = UTILITY EASEMENT
R.O.W. = RIGHT-OF-WAY
O.S. = OPEN SPACE LOT
PAGE MATCH LINE
1/2" IRON PIN SET
IRON PIN FOUND
AREA INSIDE DRAINAGE EASEMENT

THE RIDGE @ HIGH BRANCH - PHASE 3

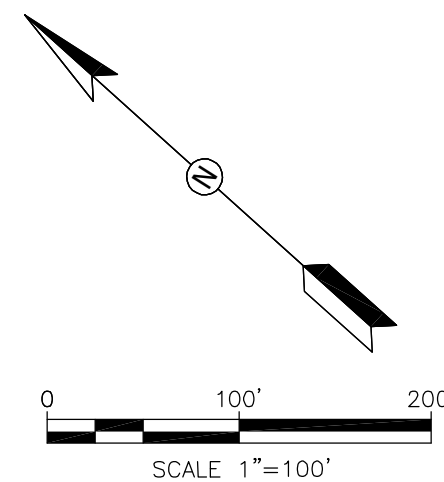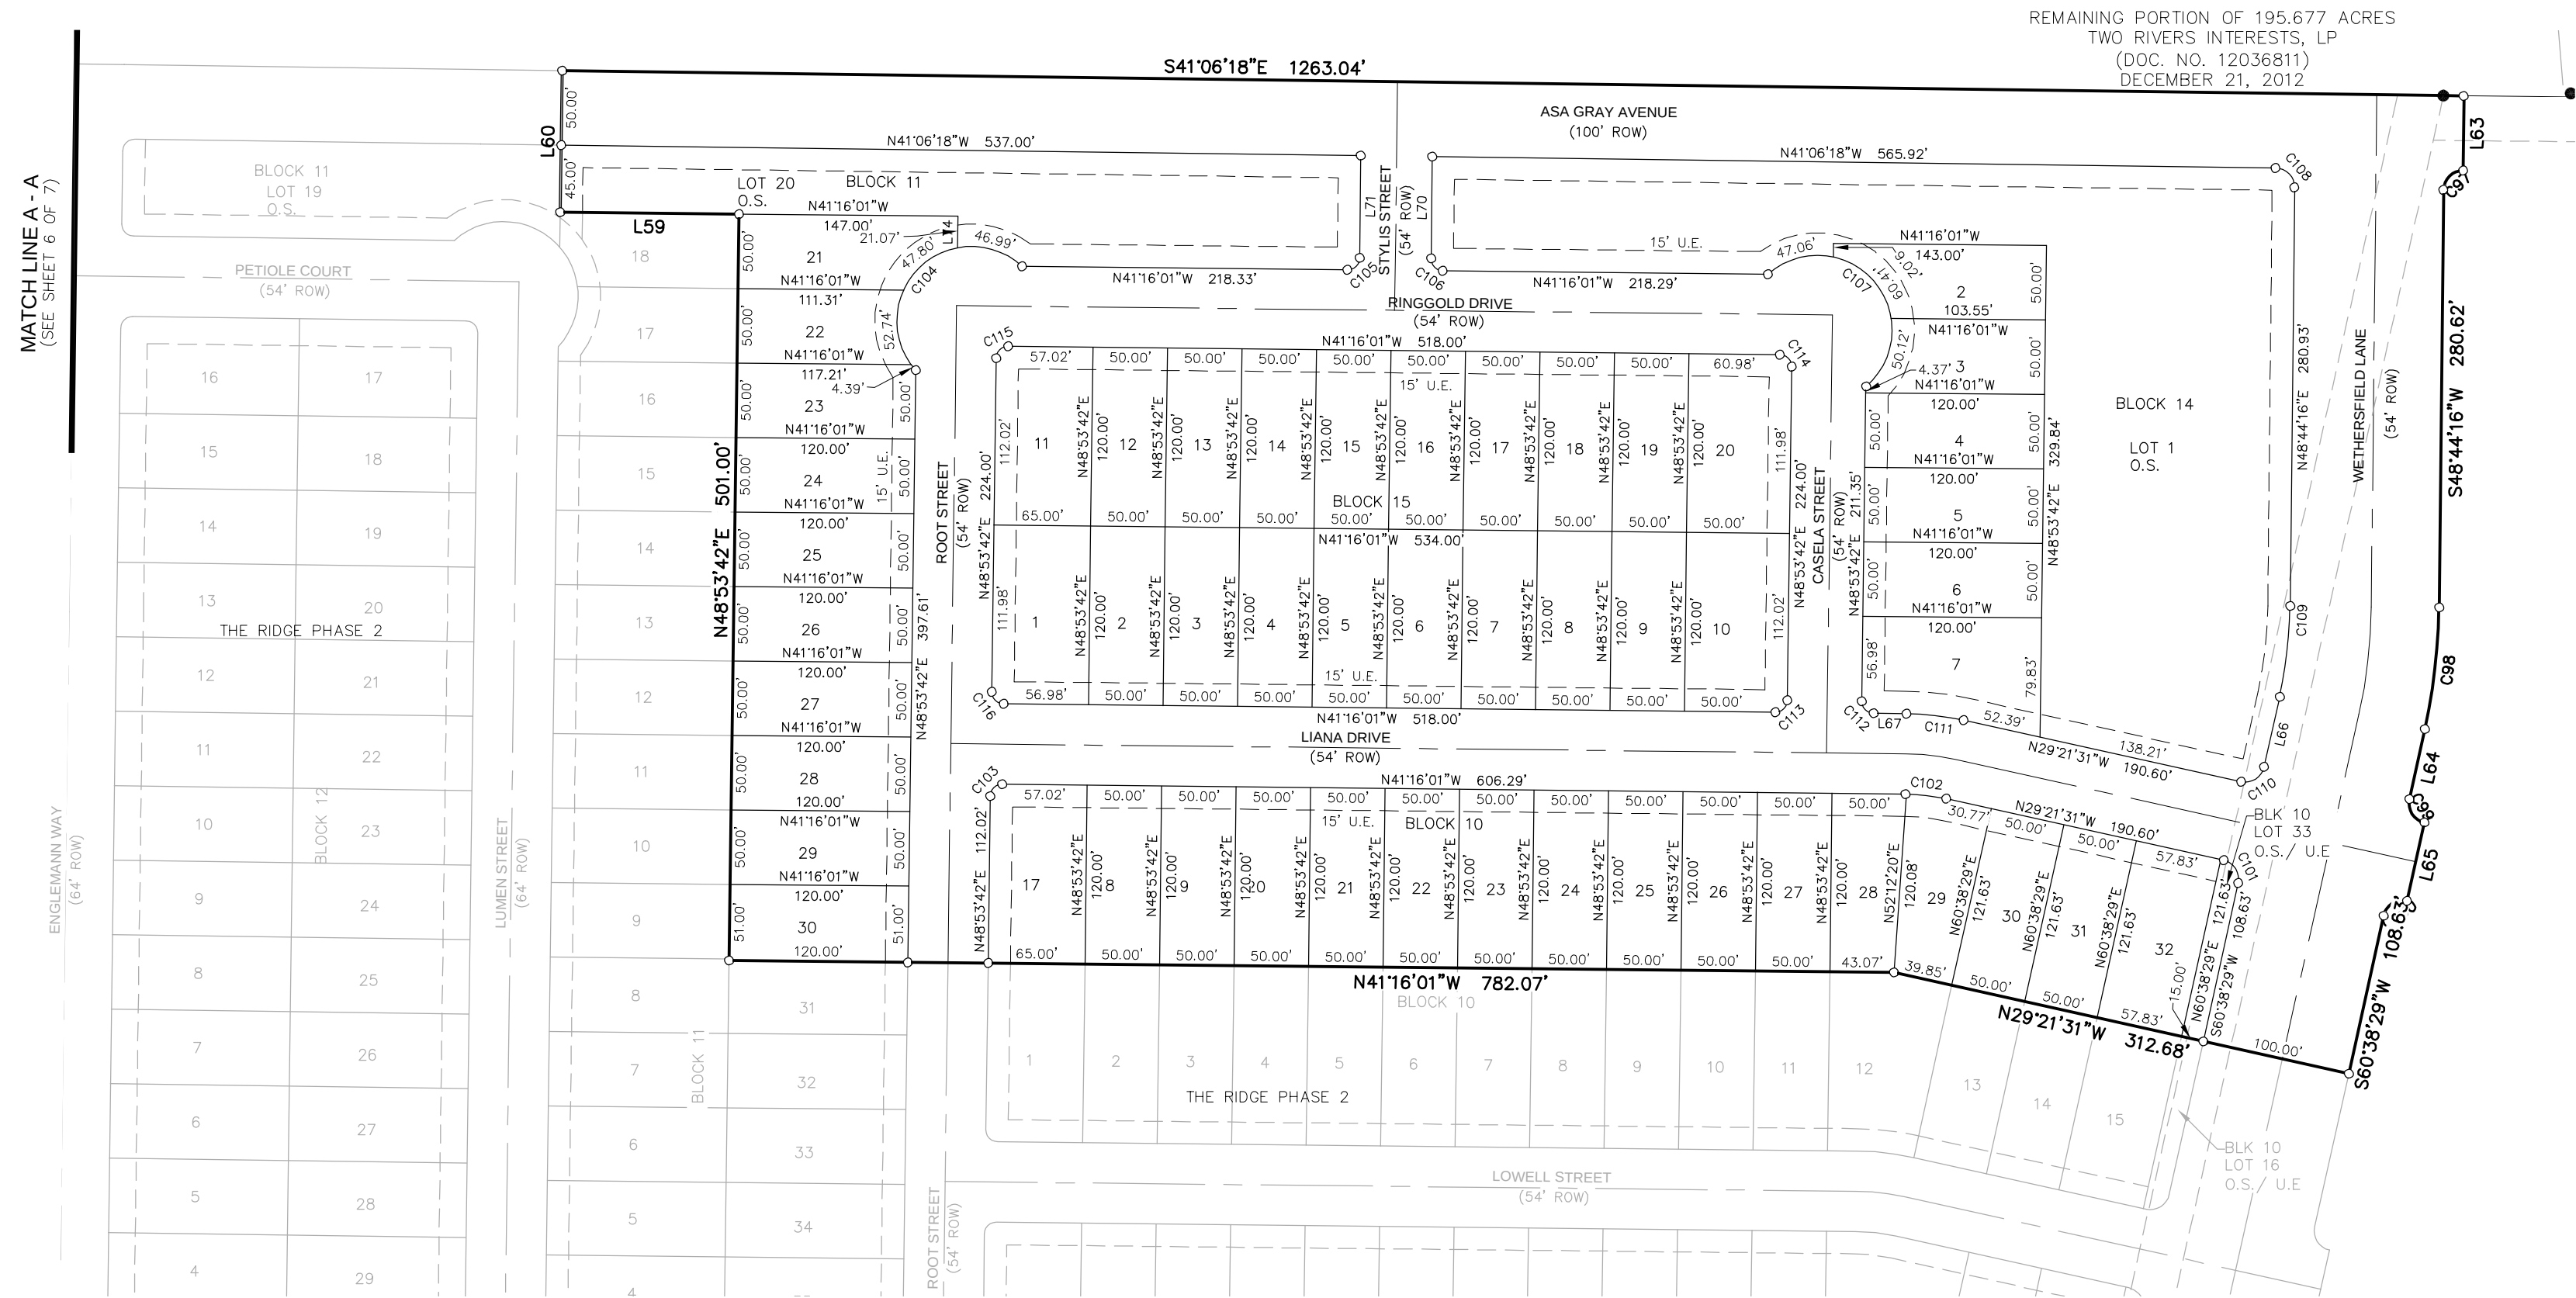

REMAINING PORTION OF 195.677 ACRES
TWO RIVERS INTERESTS, LP
(DOC. NO. 12036811)
DECEMBER 21, 2012

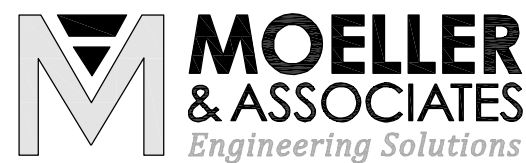

LEGEND:
P.O.B. = POINT OF BEGINNING
D.L. = DRAINAGE LOT
R.L. = RESIDENTIAL LOT
U.E. = UTILITY EASEMENT
R.O.W. = RIGHT-OF-WAY
O.S. = OPEN SPACE LOT
PAGE MATCH LINE
1/2\"/>

2021 SH 46W, Ste. 105
New Braunfels, TX 78132
ph: (830) 358-7127
www.ma-tx.com TBPE FIRM F-13351